


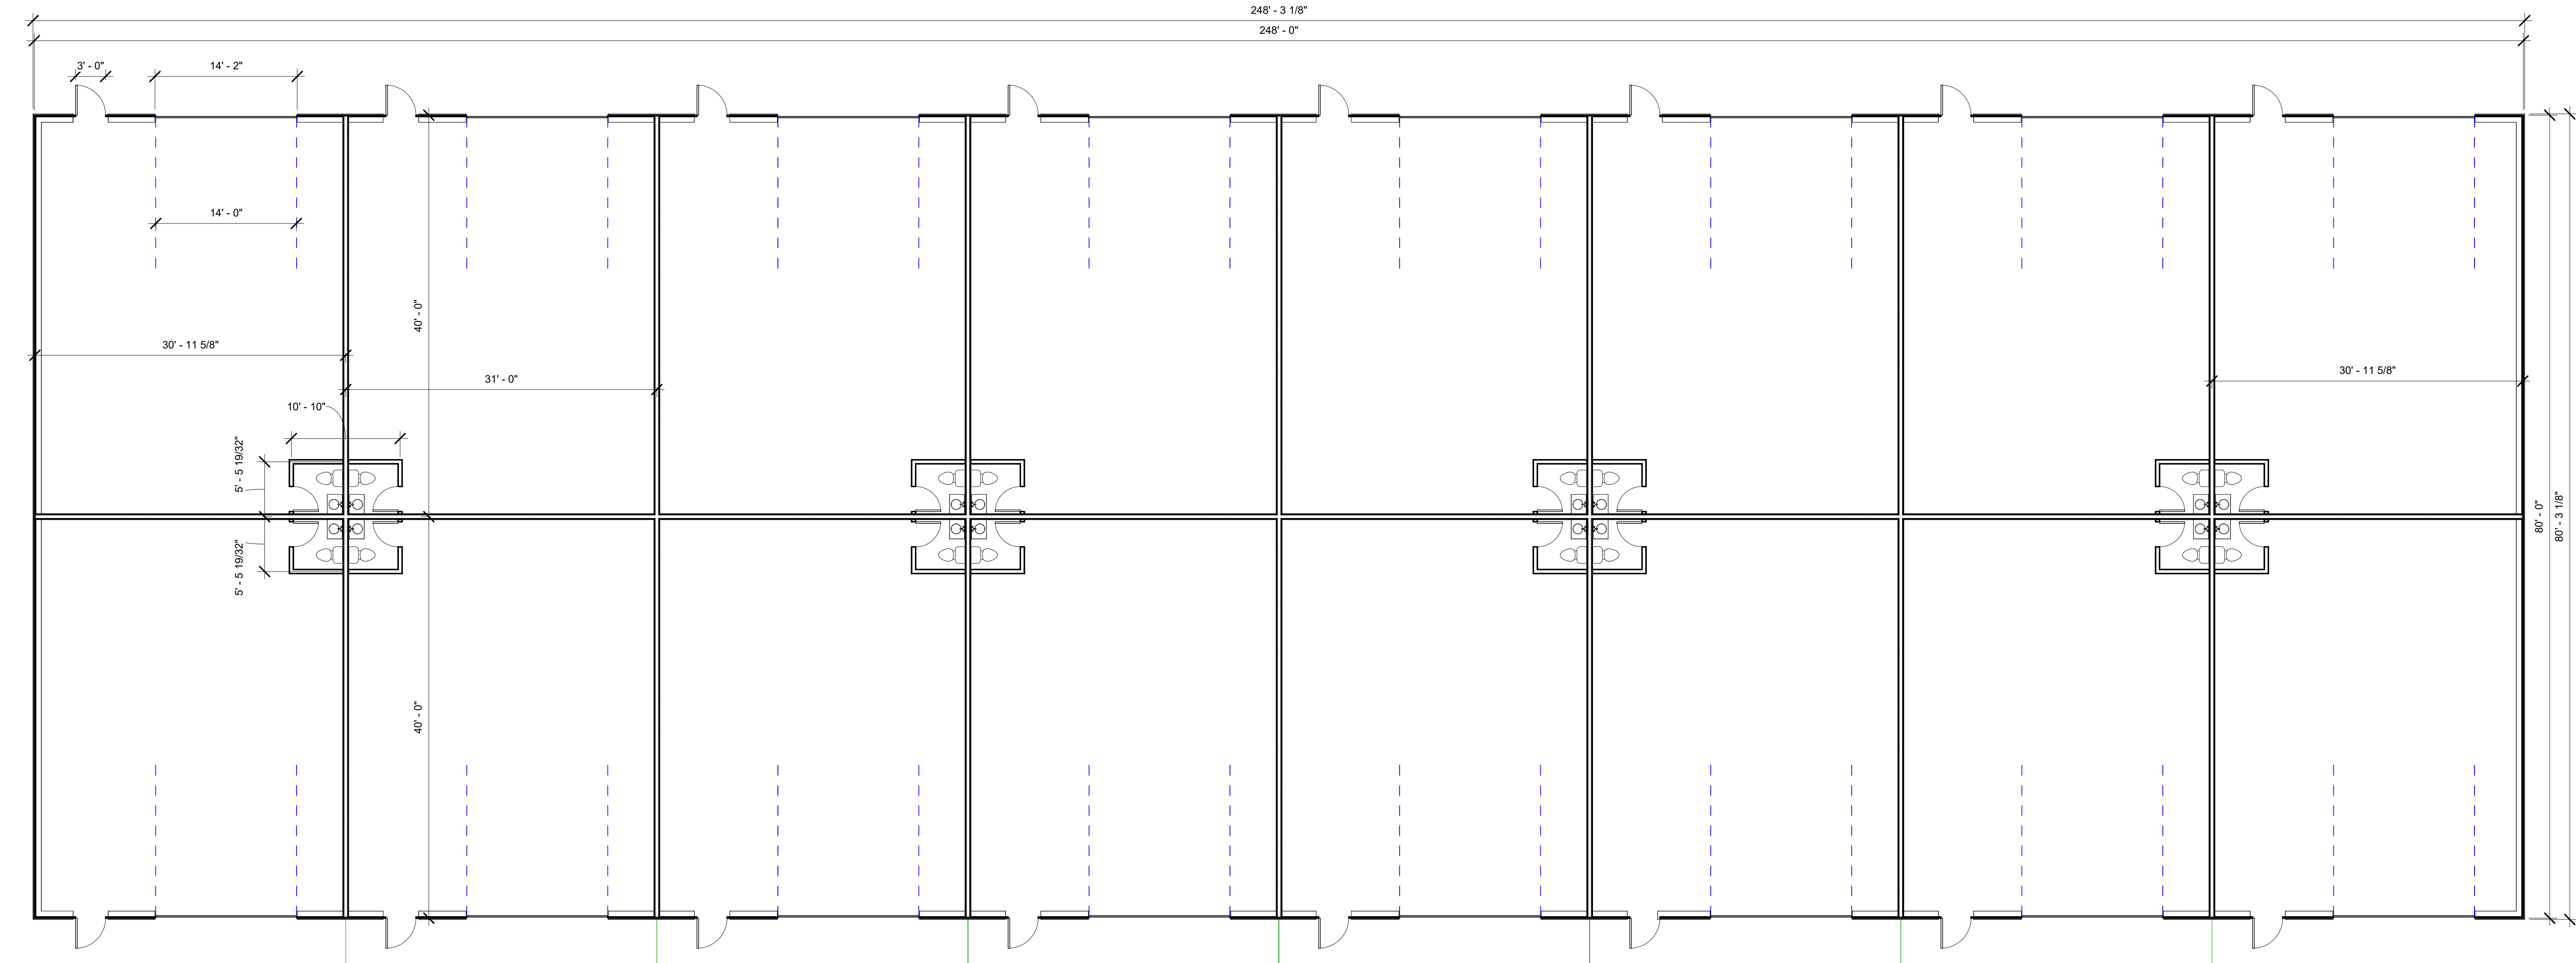

1 Floor Plan With Fdn Underlay
1/8" = 1'-0"

DRAWN BY JCM	CHECKED LSM	APPROVED LSM	DATE 6/16/2023	ND:	REVISION	DATE:

PROJECT:	Andrew Petrowski
LOCATION:	69 Fitch Hill Rd
DRAWING NAME:	Floor Plan 80 x 248



SHEET NO:
A-101

CONTRACTOR MUST VERIFY ALL DIMENSIONS ON THE JOB AND REPORT ANY DISCREPANCY TO THE ARCHITECTS BEFORE PROCEEDING WITH THE WORK.

ALL DRAWINGS ARE THE PROPERTY OF THE ARCHITECT AND SHALL NOT BE USED FOR ANY PURPOSES OUTSIDE THE SPECULATED PROJECT WITHOUT THE SPECIFIC WRITTEN PERMISSION OF TMG ARCHITECTS INC.

TMG

TMG ARCHITECTS INC
ARCHITECTS AND PLANNERS
488 SAYBROOK RD, HADDAM
CONNECTICUT 06438
PHONE: 860-554-5154 FAX: 860-554-3371