


② Floor Plan/Grade
1/4" = 1'-0"

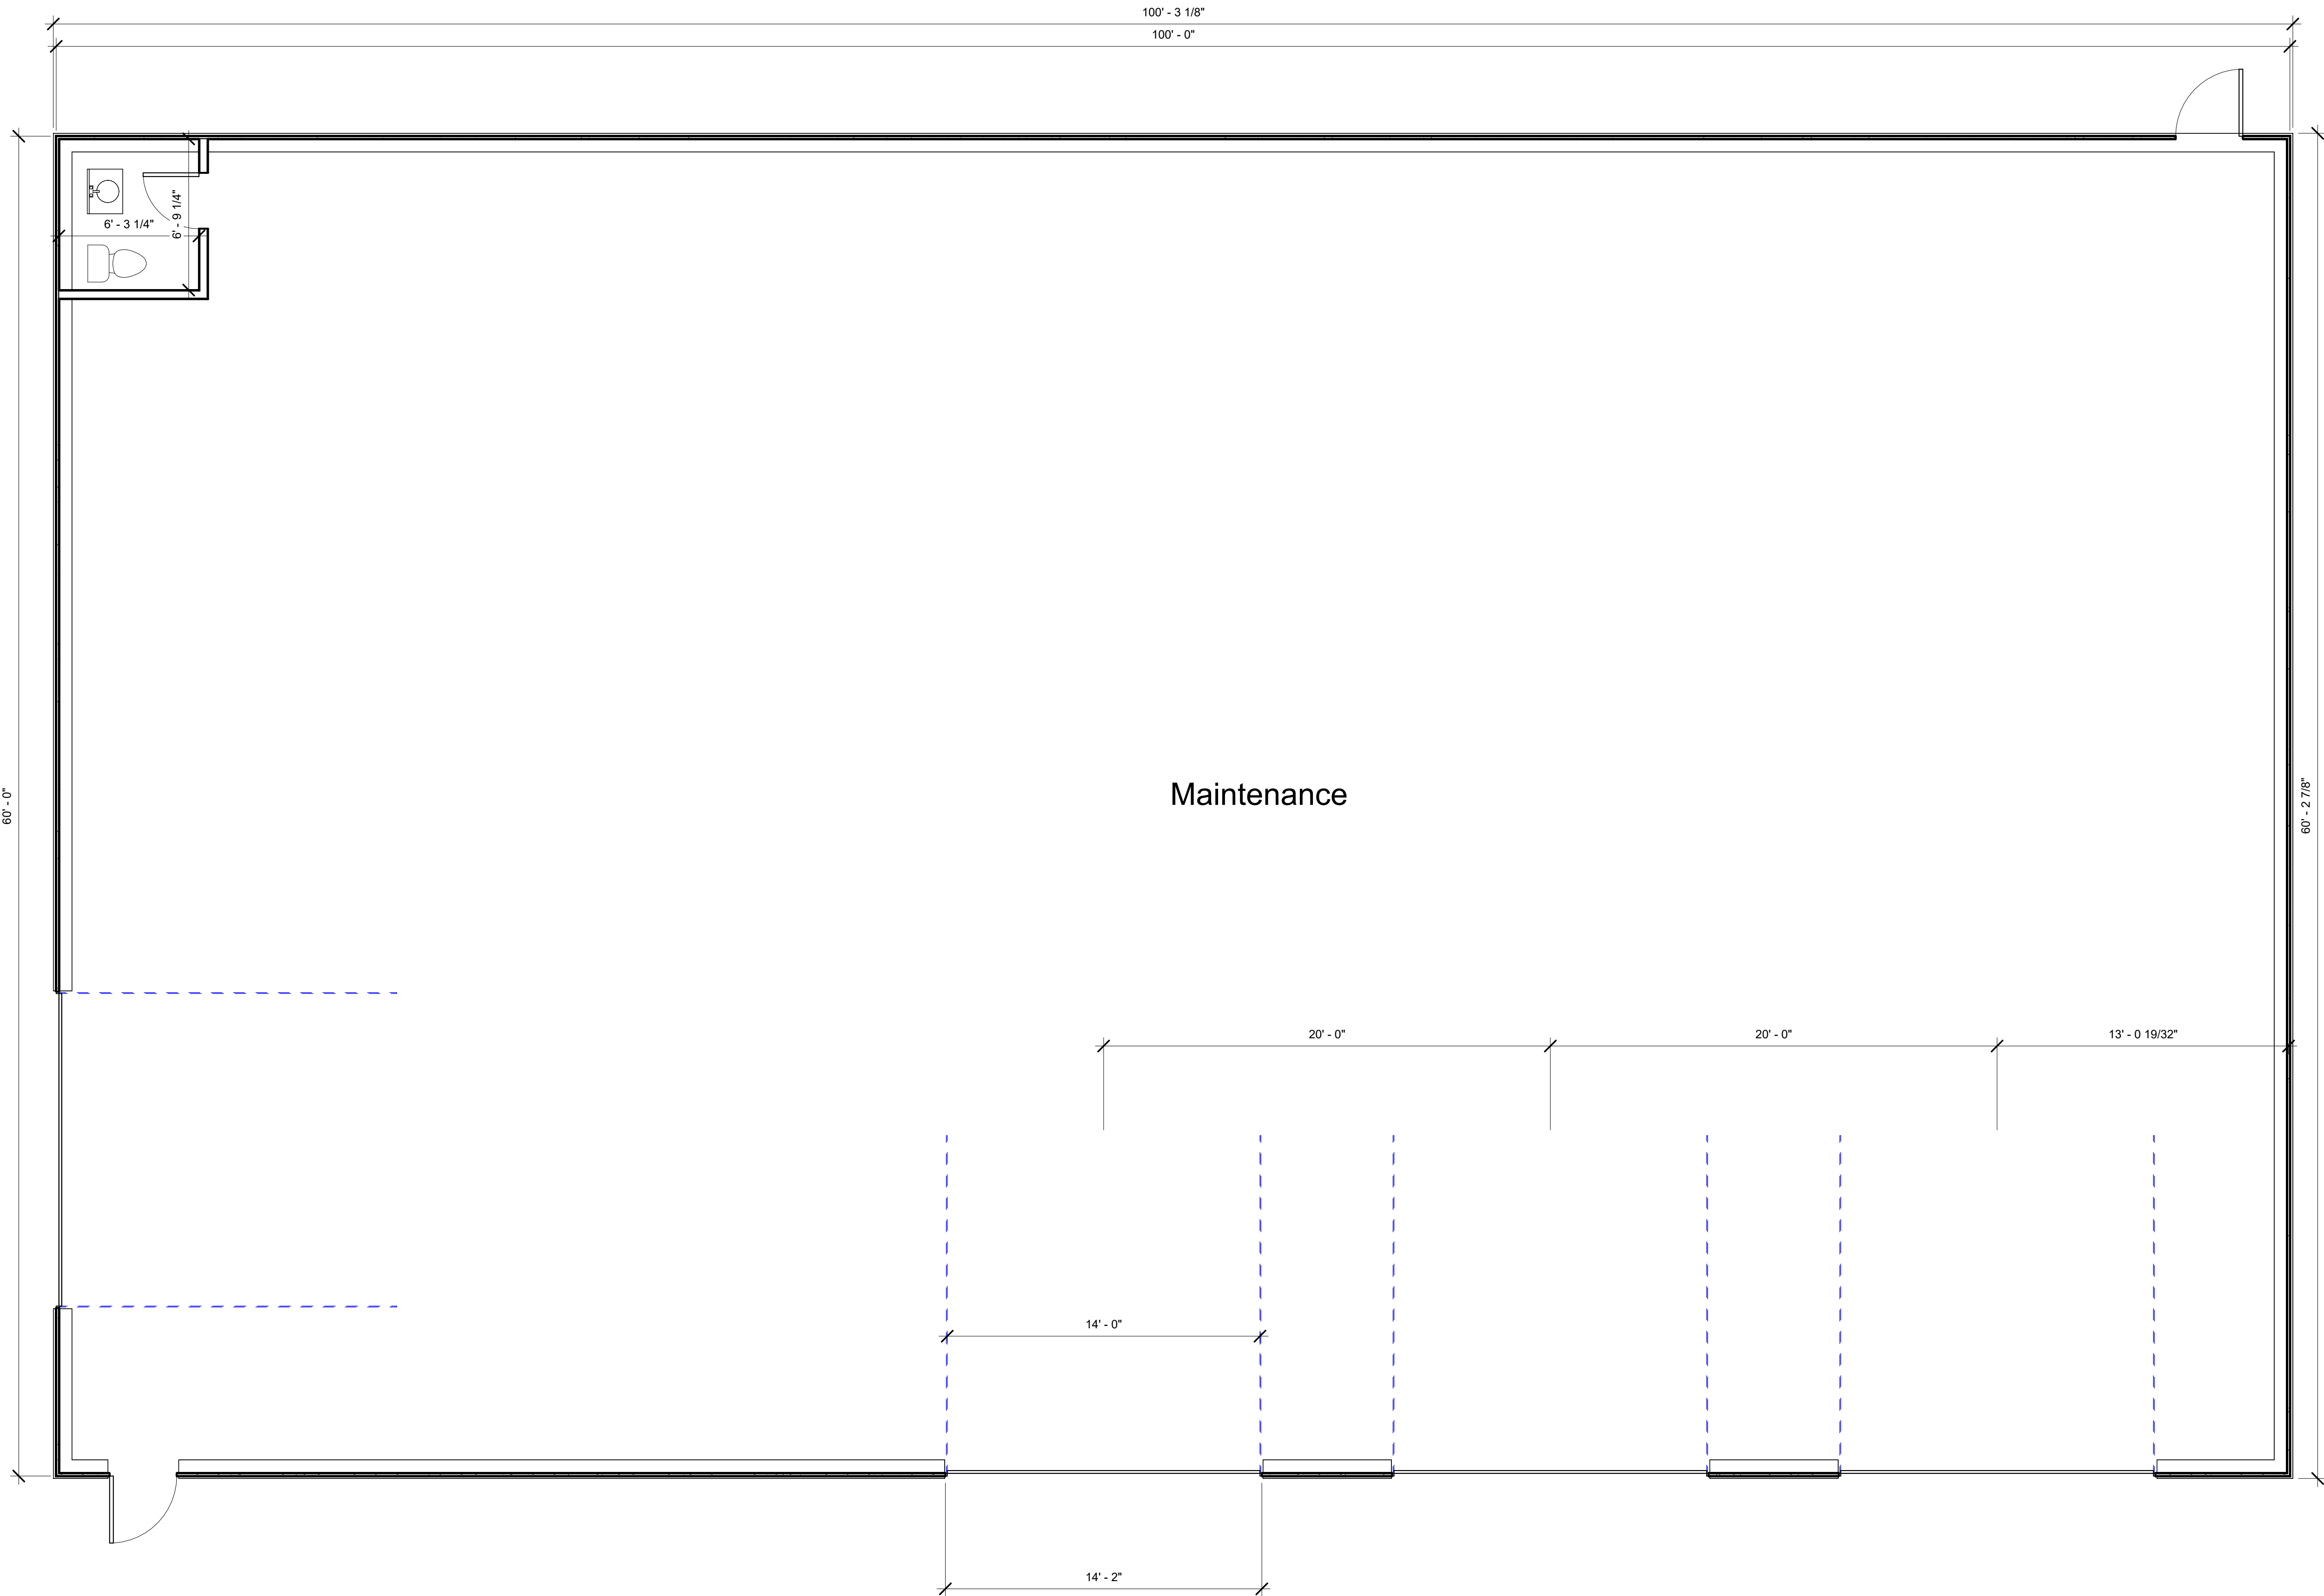

CONTRACTOR MUST VERIFY ALL DIMENSIONS ON THE JOB
AND REPORT ANY DISCREPANCY TO THE ARCHITECTS BEFORE
PROCEEDING WITH THE WORK.

ALL DRAWINGS ARE THE PROPERTY OF THE ARCHITECT AND
SHALL NOT BE USED FOR ANY PURPOSES OTHER THAN THE
INDICATED PROJECT WITHOUT THE SPECIFIC WRITTEN
CONSENT OF TMG ARCHITECTS INC.

DRAWN BY	NCI	REVISION	DATE
JCM			
CHECKED			
LSM			
APPROVED			
LSM			
DATE			
6/12/2023			





PROJECT:	Andrew Petrowski
LOCATION:	69 Fitch Hill Rd
DRAWING NAME:	Floor Plan 60 x 100

--

SHEET NO:
A-101

TMG

TMG ARCHITECTS INC
ARCHITECTS AND PLANNERS
488 SAYBROOK RD, HADDAM
CONNECTICUT 06438
PHONE: 860-554-5154 FAX: 860-554-3371

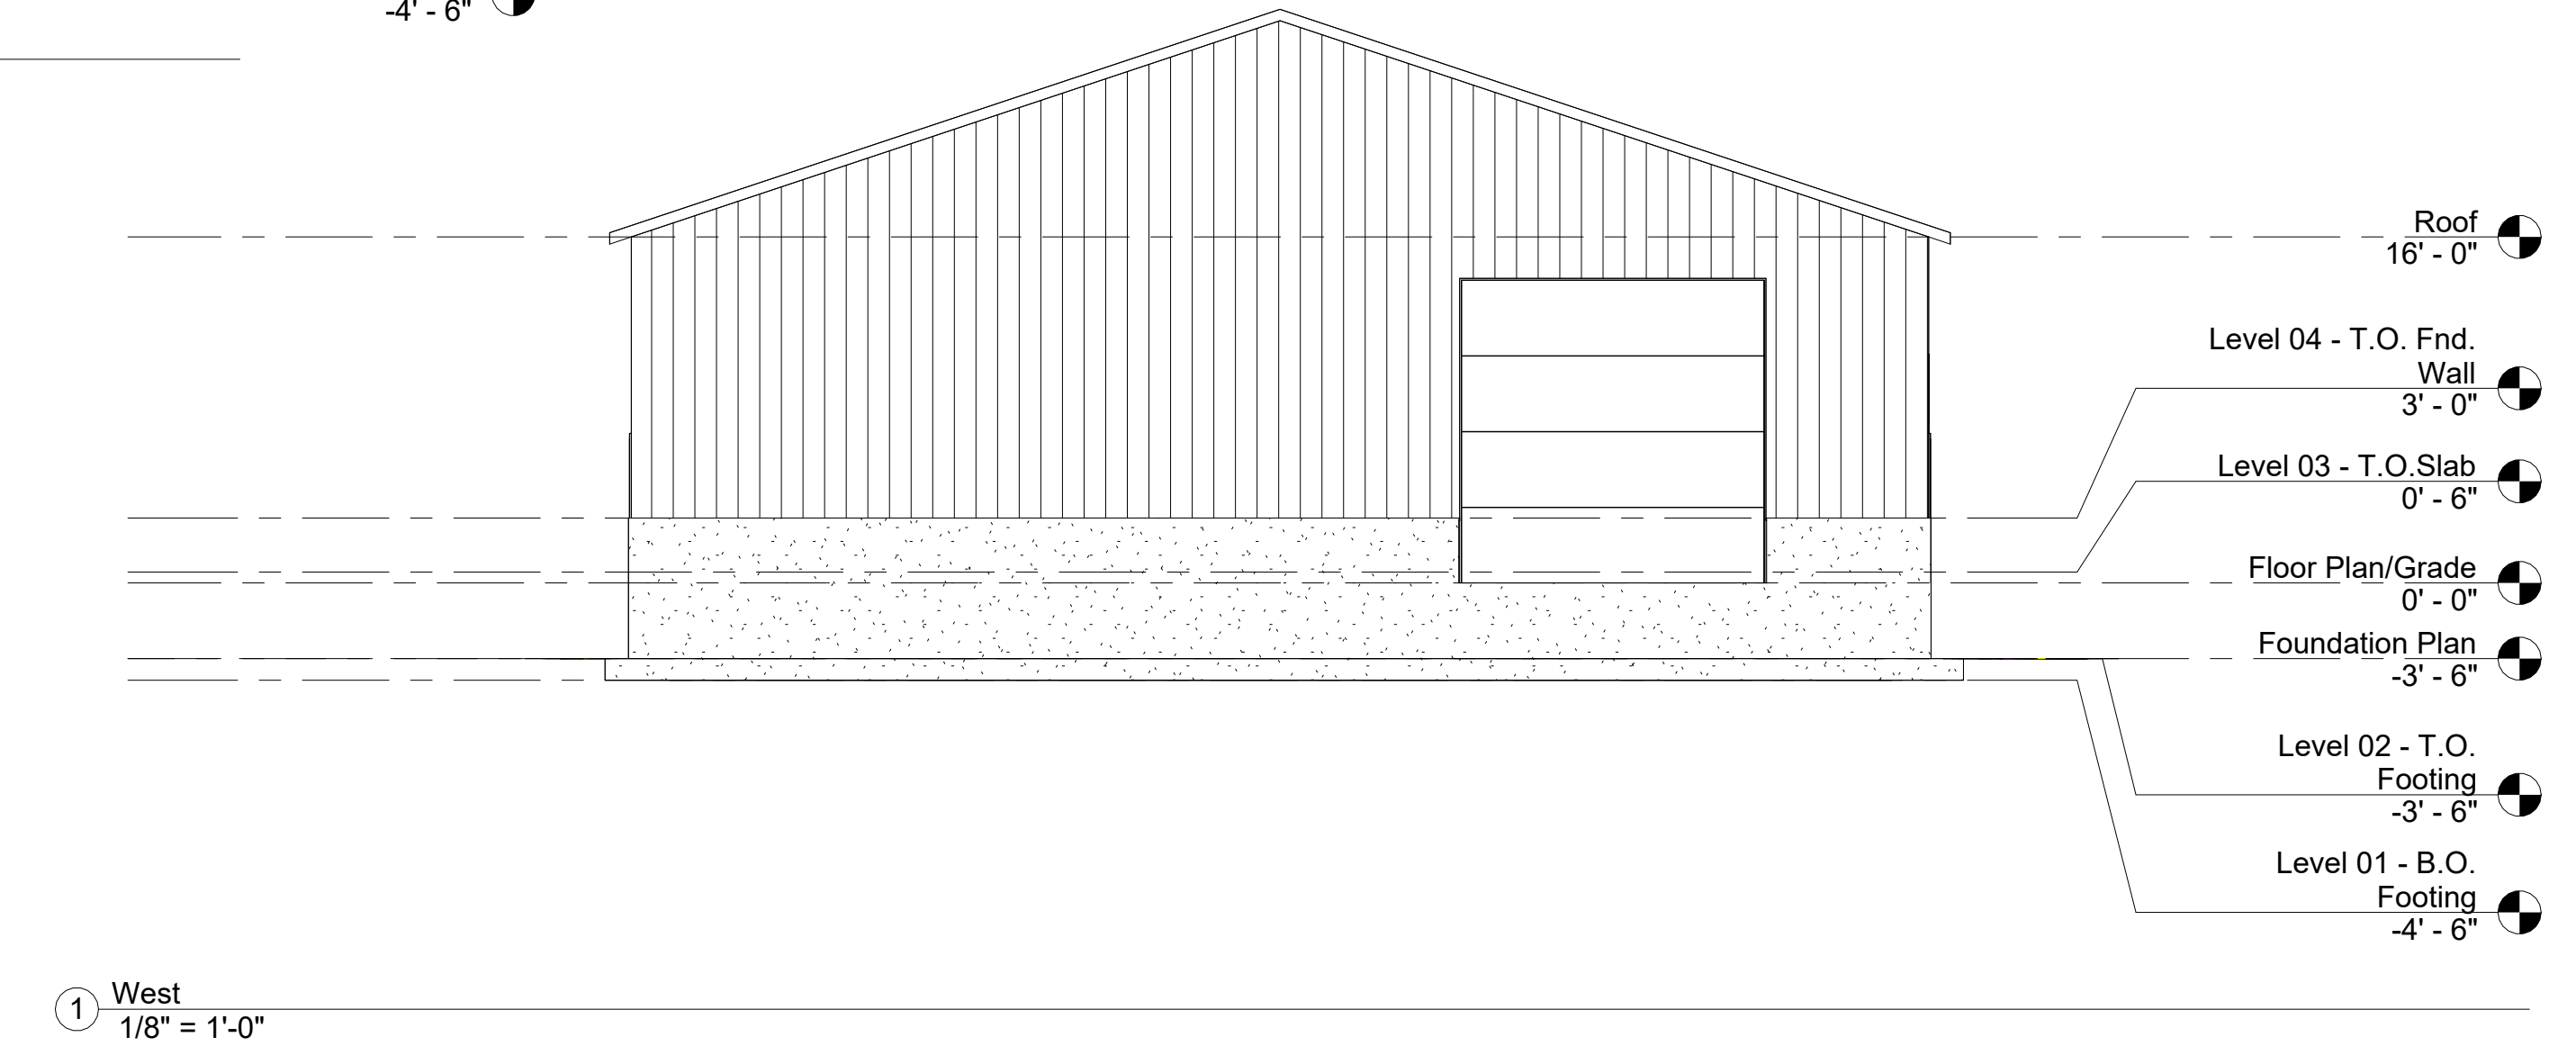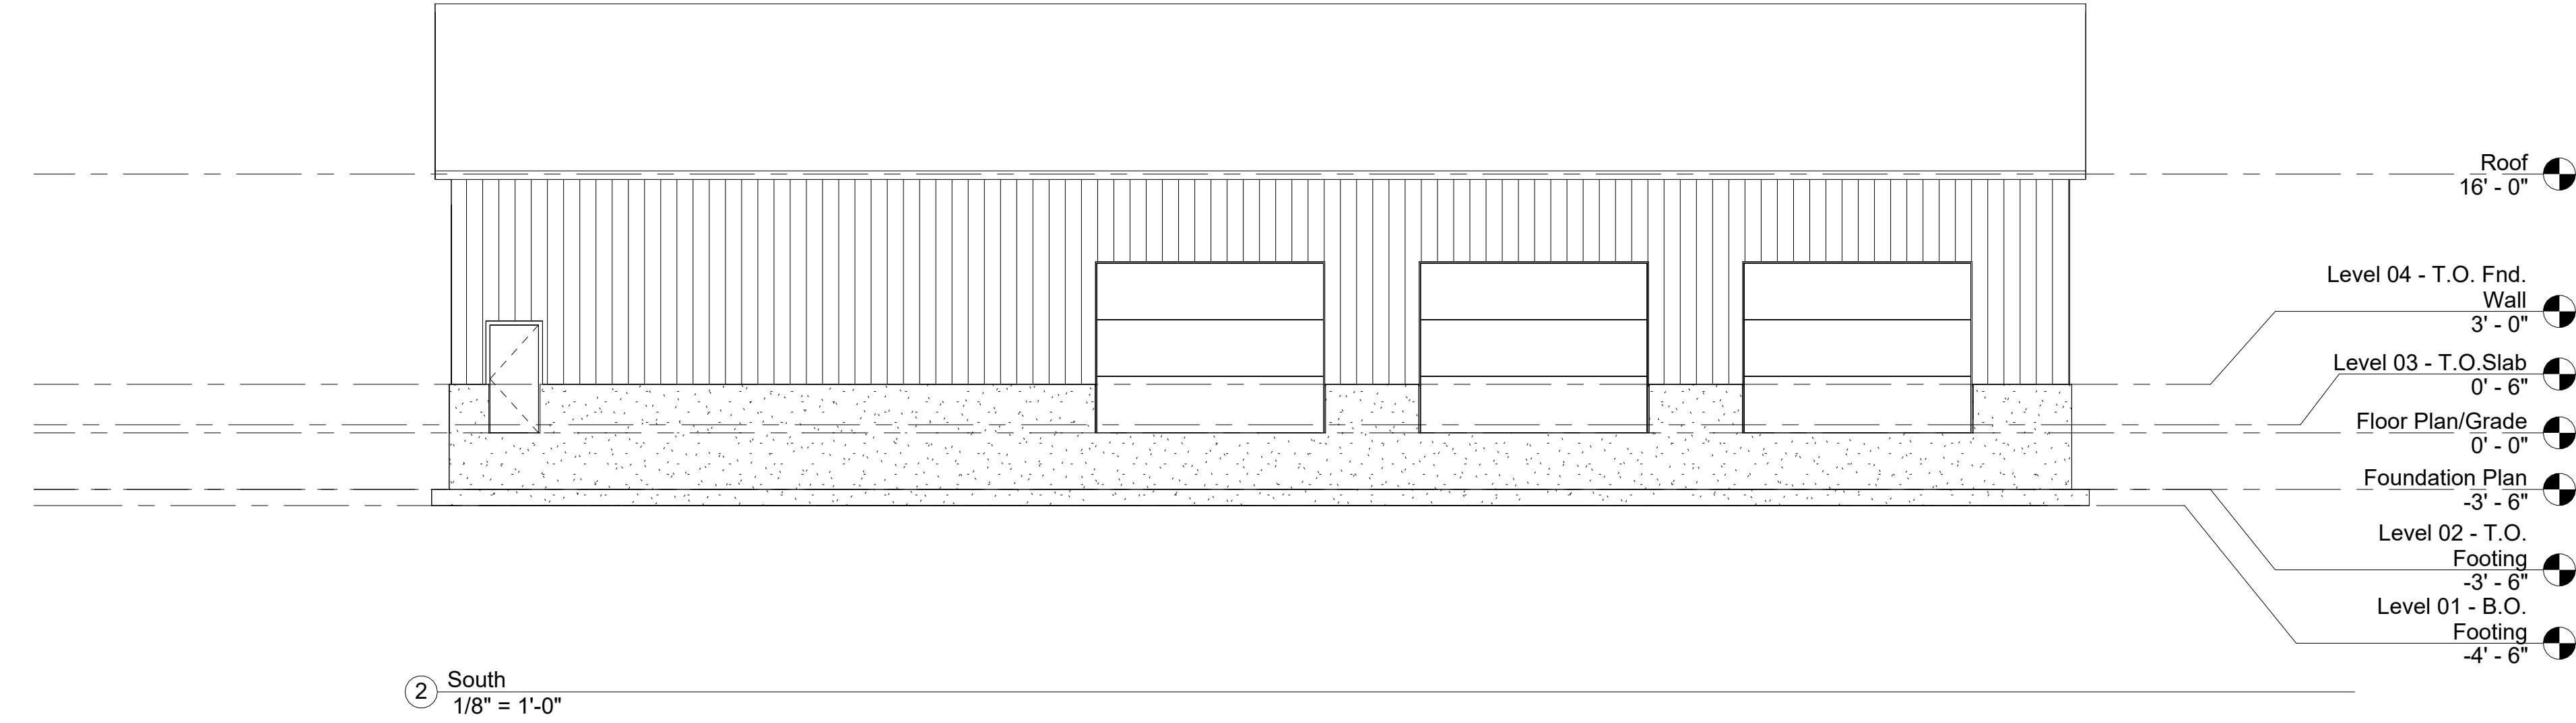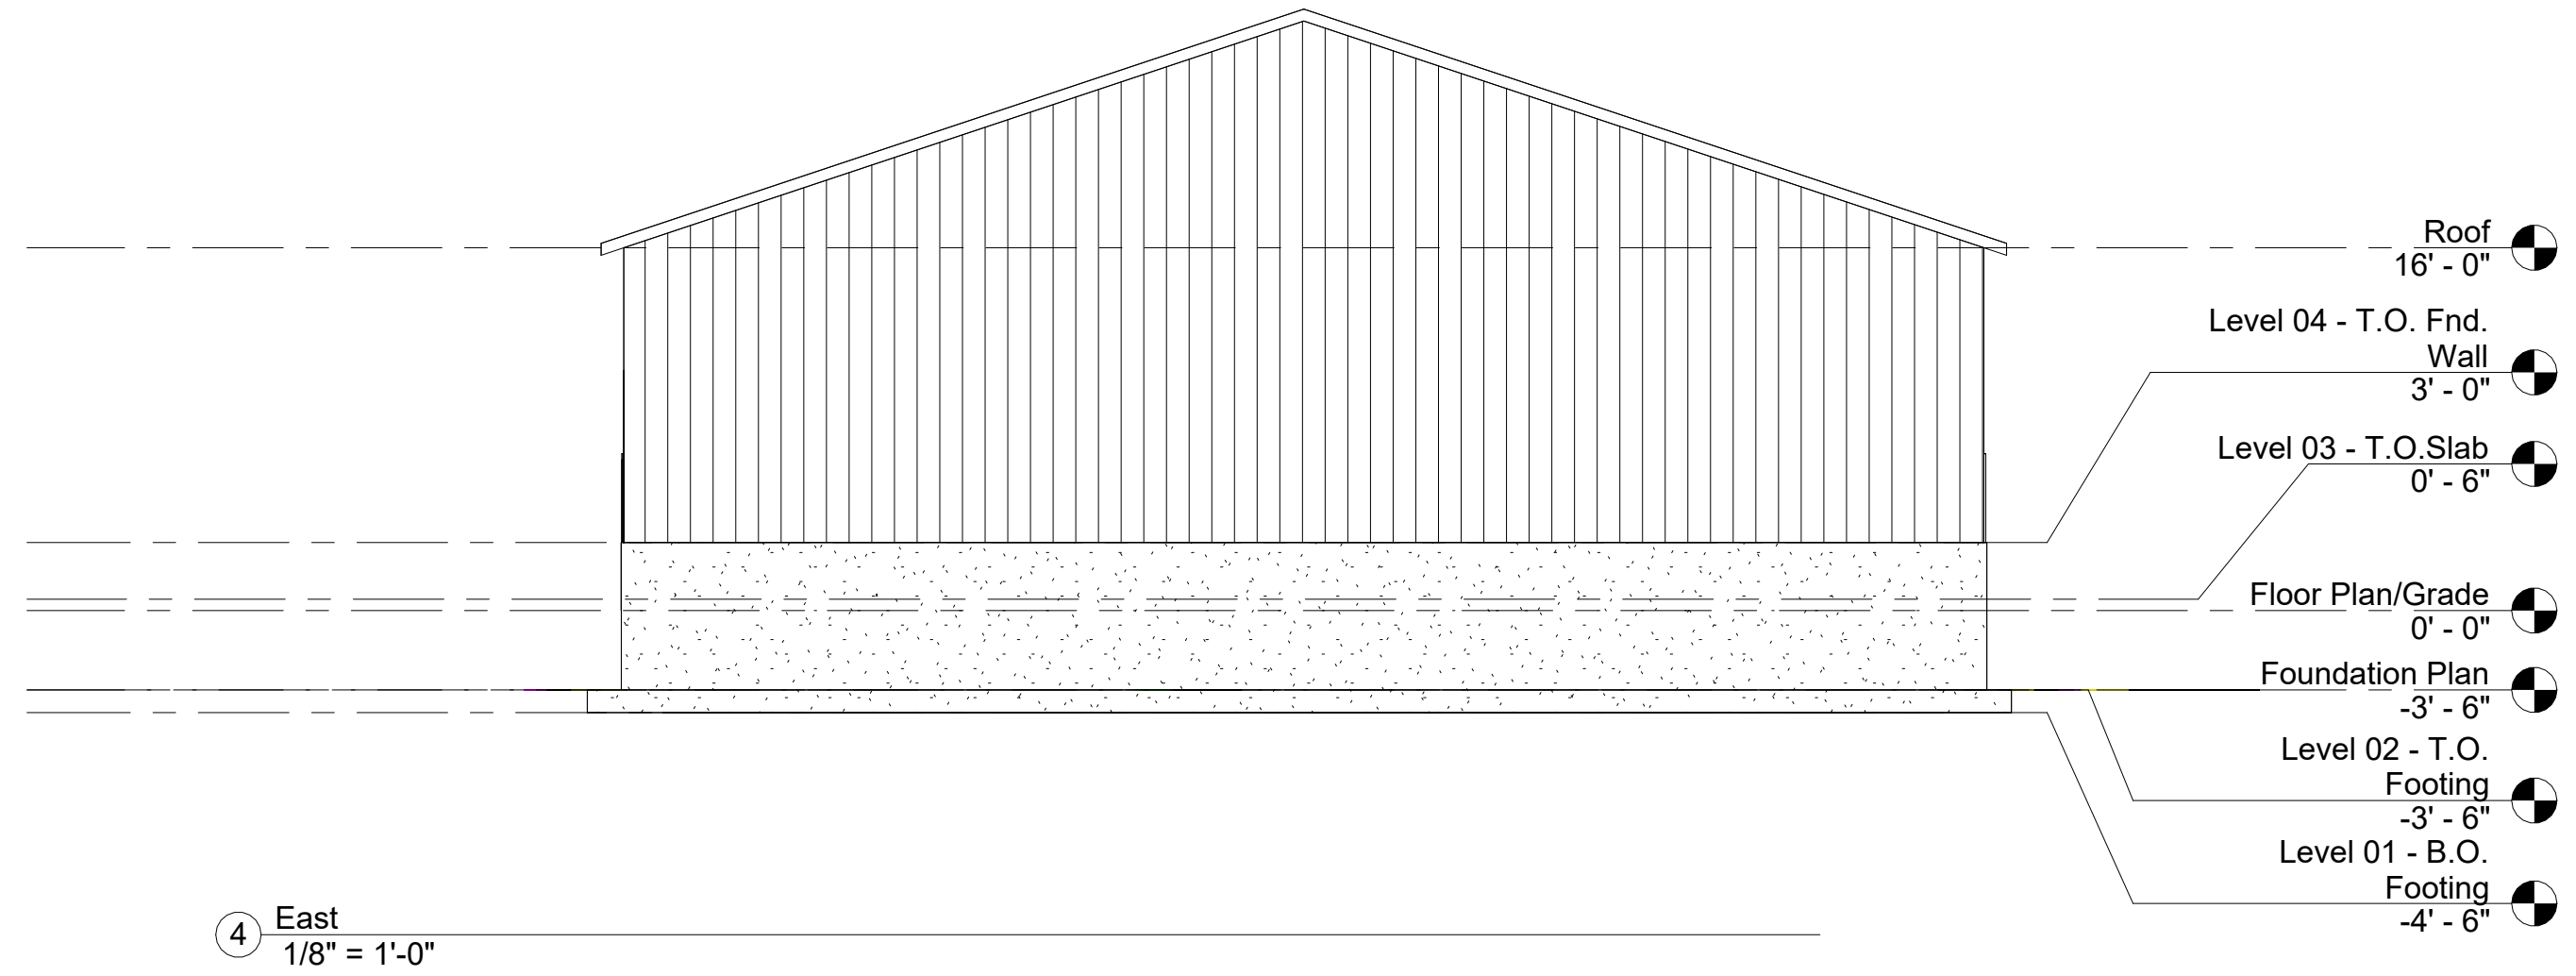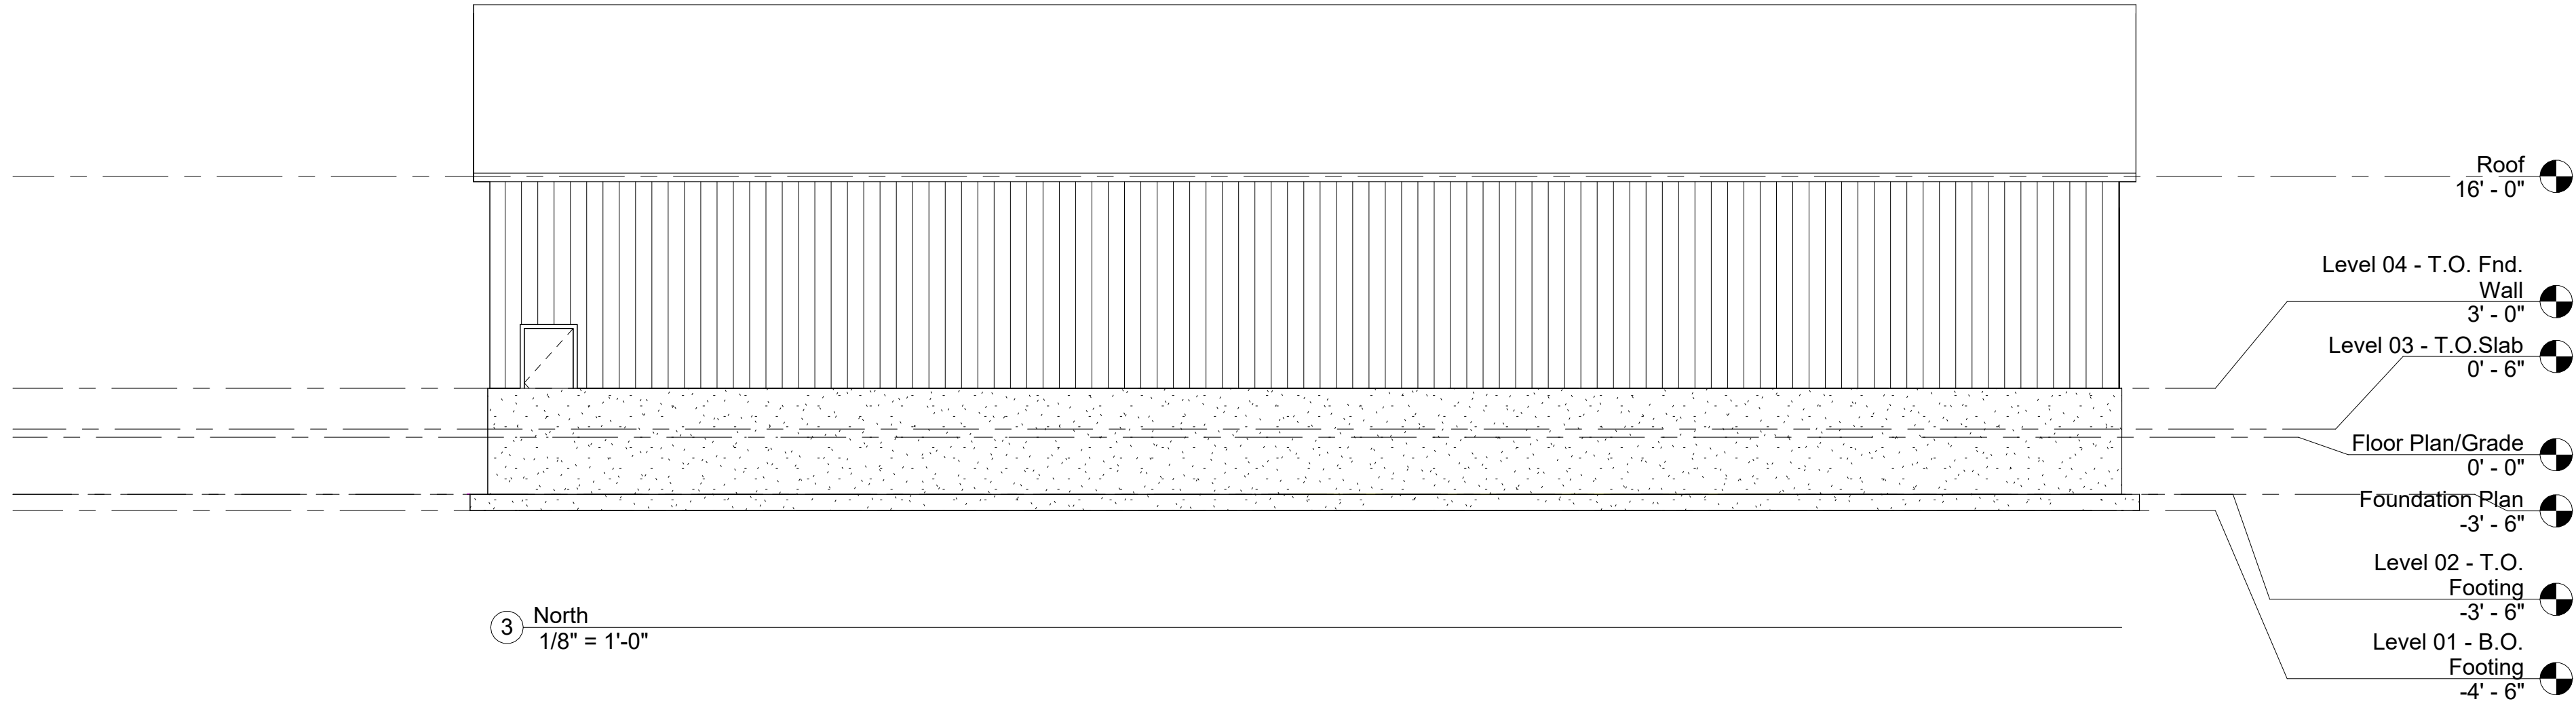

TMG ARCHITECTS INC

ARCHITECTS AND PLANNERS

488 SAYBROOK RD, HADDAM

CONNECTICUT 06438

PHONE: 860-554-5154 FAX: 860-554-3371

TMG

CONTRACTOR MUST VERIFY ALL DIMENSIONS ON THE JOB
AND REPORT ANY DISCREPANCY TO THE ARCHITECTS BEFORE
PROCEEDING WITH THE WORK.
ALL DRAWINGS ARE THE PROPERTY OF THE ARCHITECT AND
SHALL NOT BE USED FOR ANY PURPOSES OUTSIDE THE
SPECIFIED PROJECT WITHOUT THE SPECIFIC WRITTEN
CONSENT OF TMG ARCHITECTS INC.

DRAWN BY	CHECKED	APPROVED	DATE
JCM	LSM	LSM	6/12/2023
DATE:	REVISION	NCI:	

PROJECT:	Andrew Petrowski
LOCATION:	69 Fitch Hill Rd
DRAWING NAME:	Elevation Plan 60 x 100

SHEET NO:

A-100