


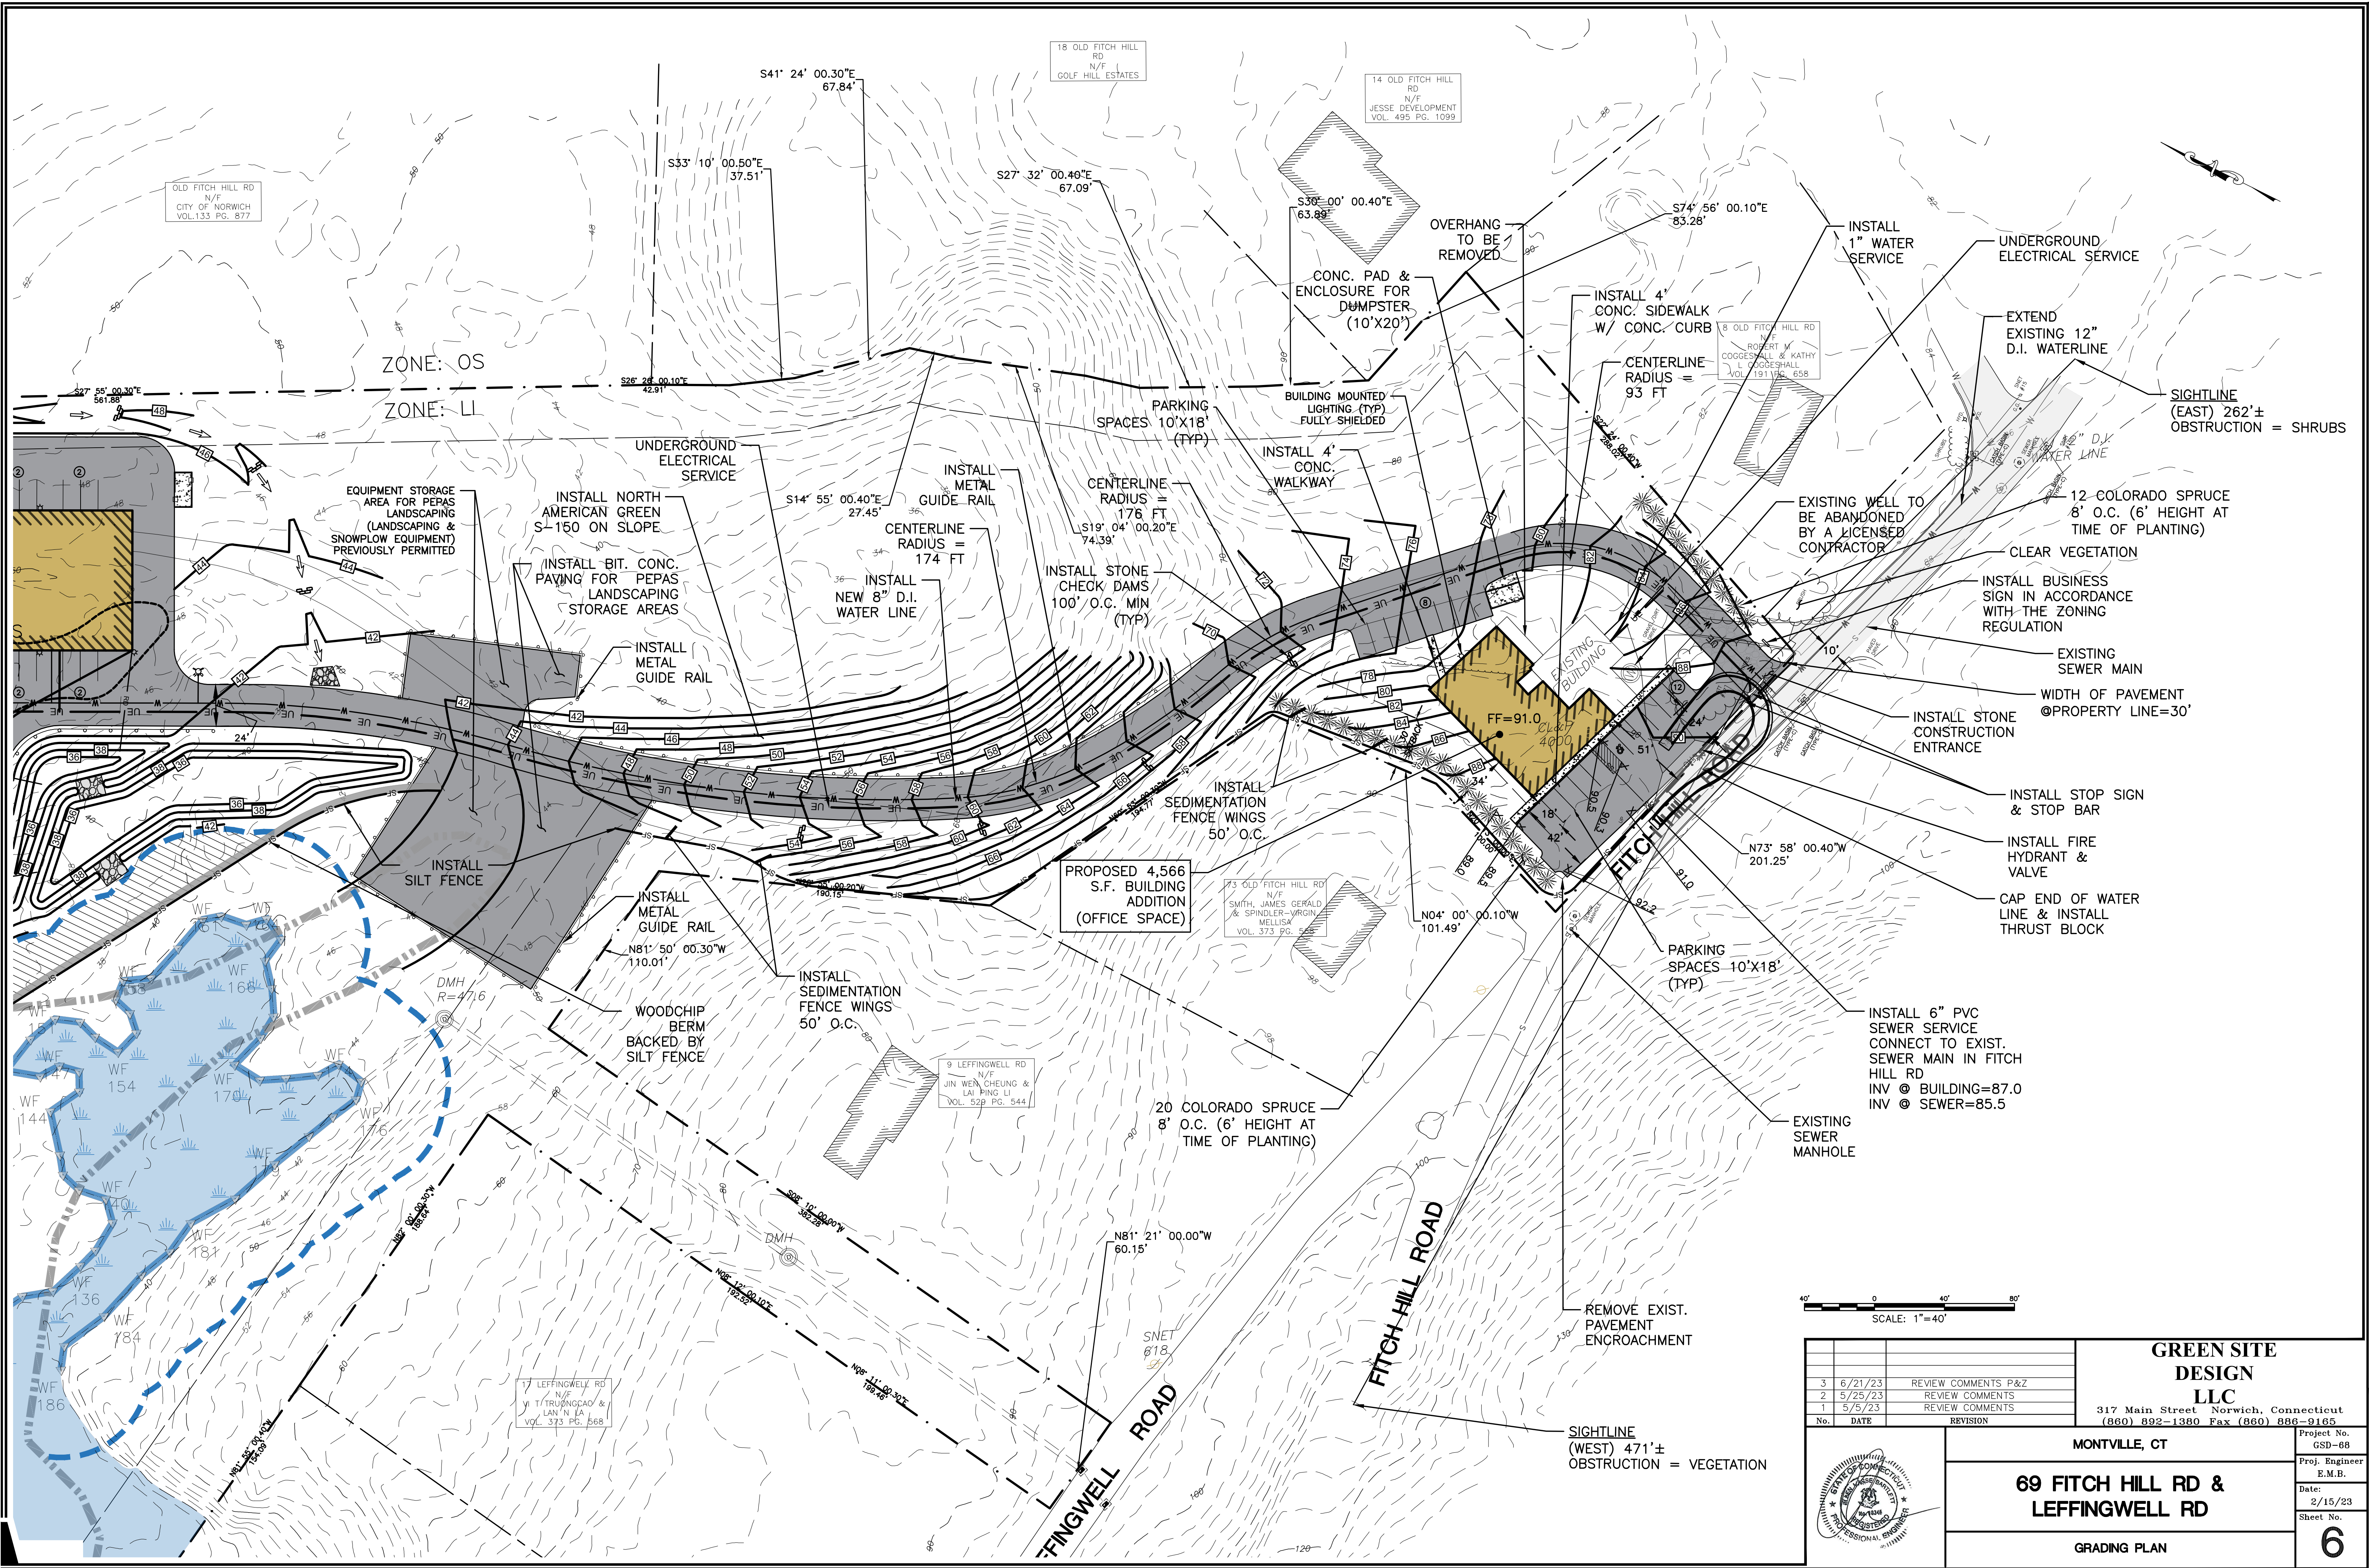

REVISION			
No.	DATE	REVISION	
3	6/21/23	REVIEW COMMENTS P&Z	
2	5/25/23	REVIEW COMMENTS	
1	5/5/23	REVIEW COMMENTS	

GREEN SITE DESIGN LLC	
317 Main Street Norwich, Connecticut (860) 892-1380 Fax (860) 886-9165	
MONTVILLE, CT	
69 FITCH HILL RD & LEFFINGWELL RD	
GRADING PLAN	

Project No. GSD-68
Proj. Engineer E.M.B.
Date: 2/15/23
Sheet No. 6