


② Floor Plan/Grade
1/4" = 1'-0"

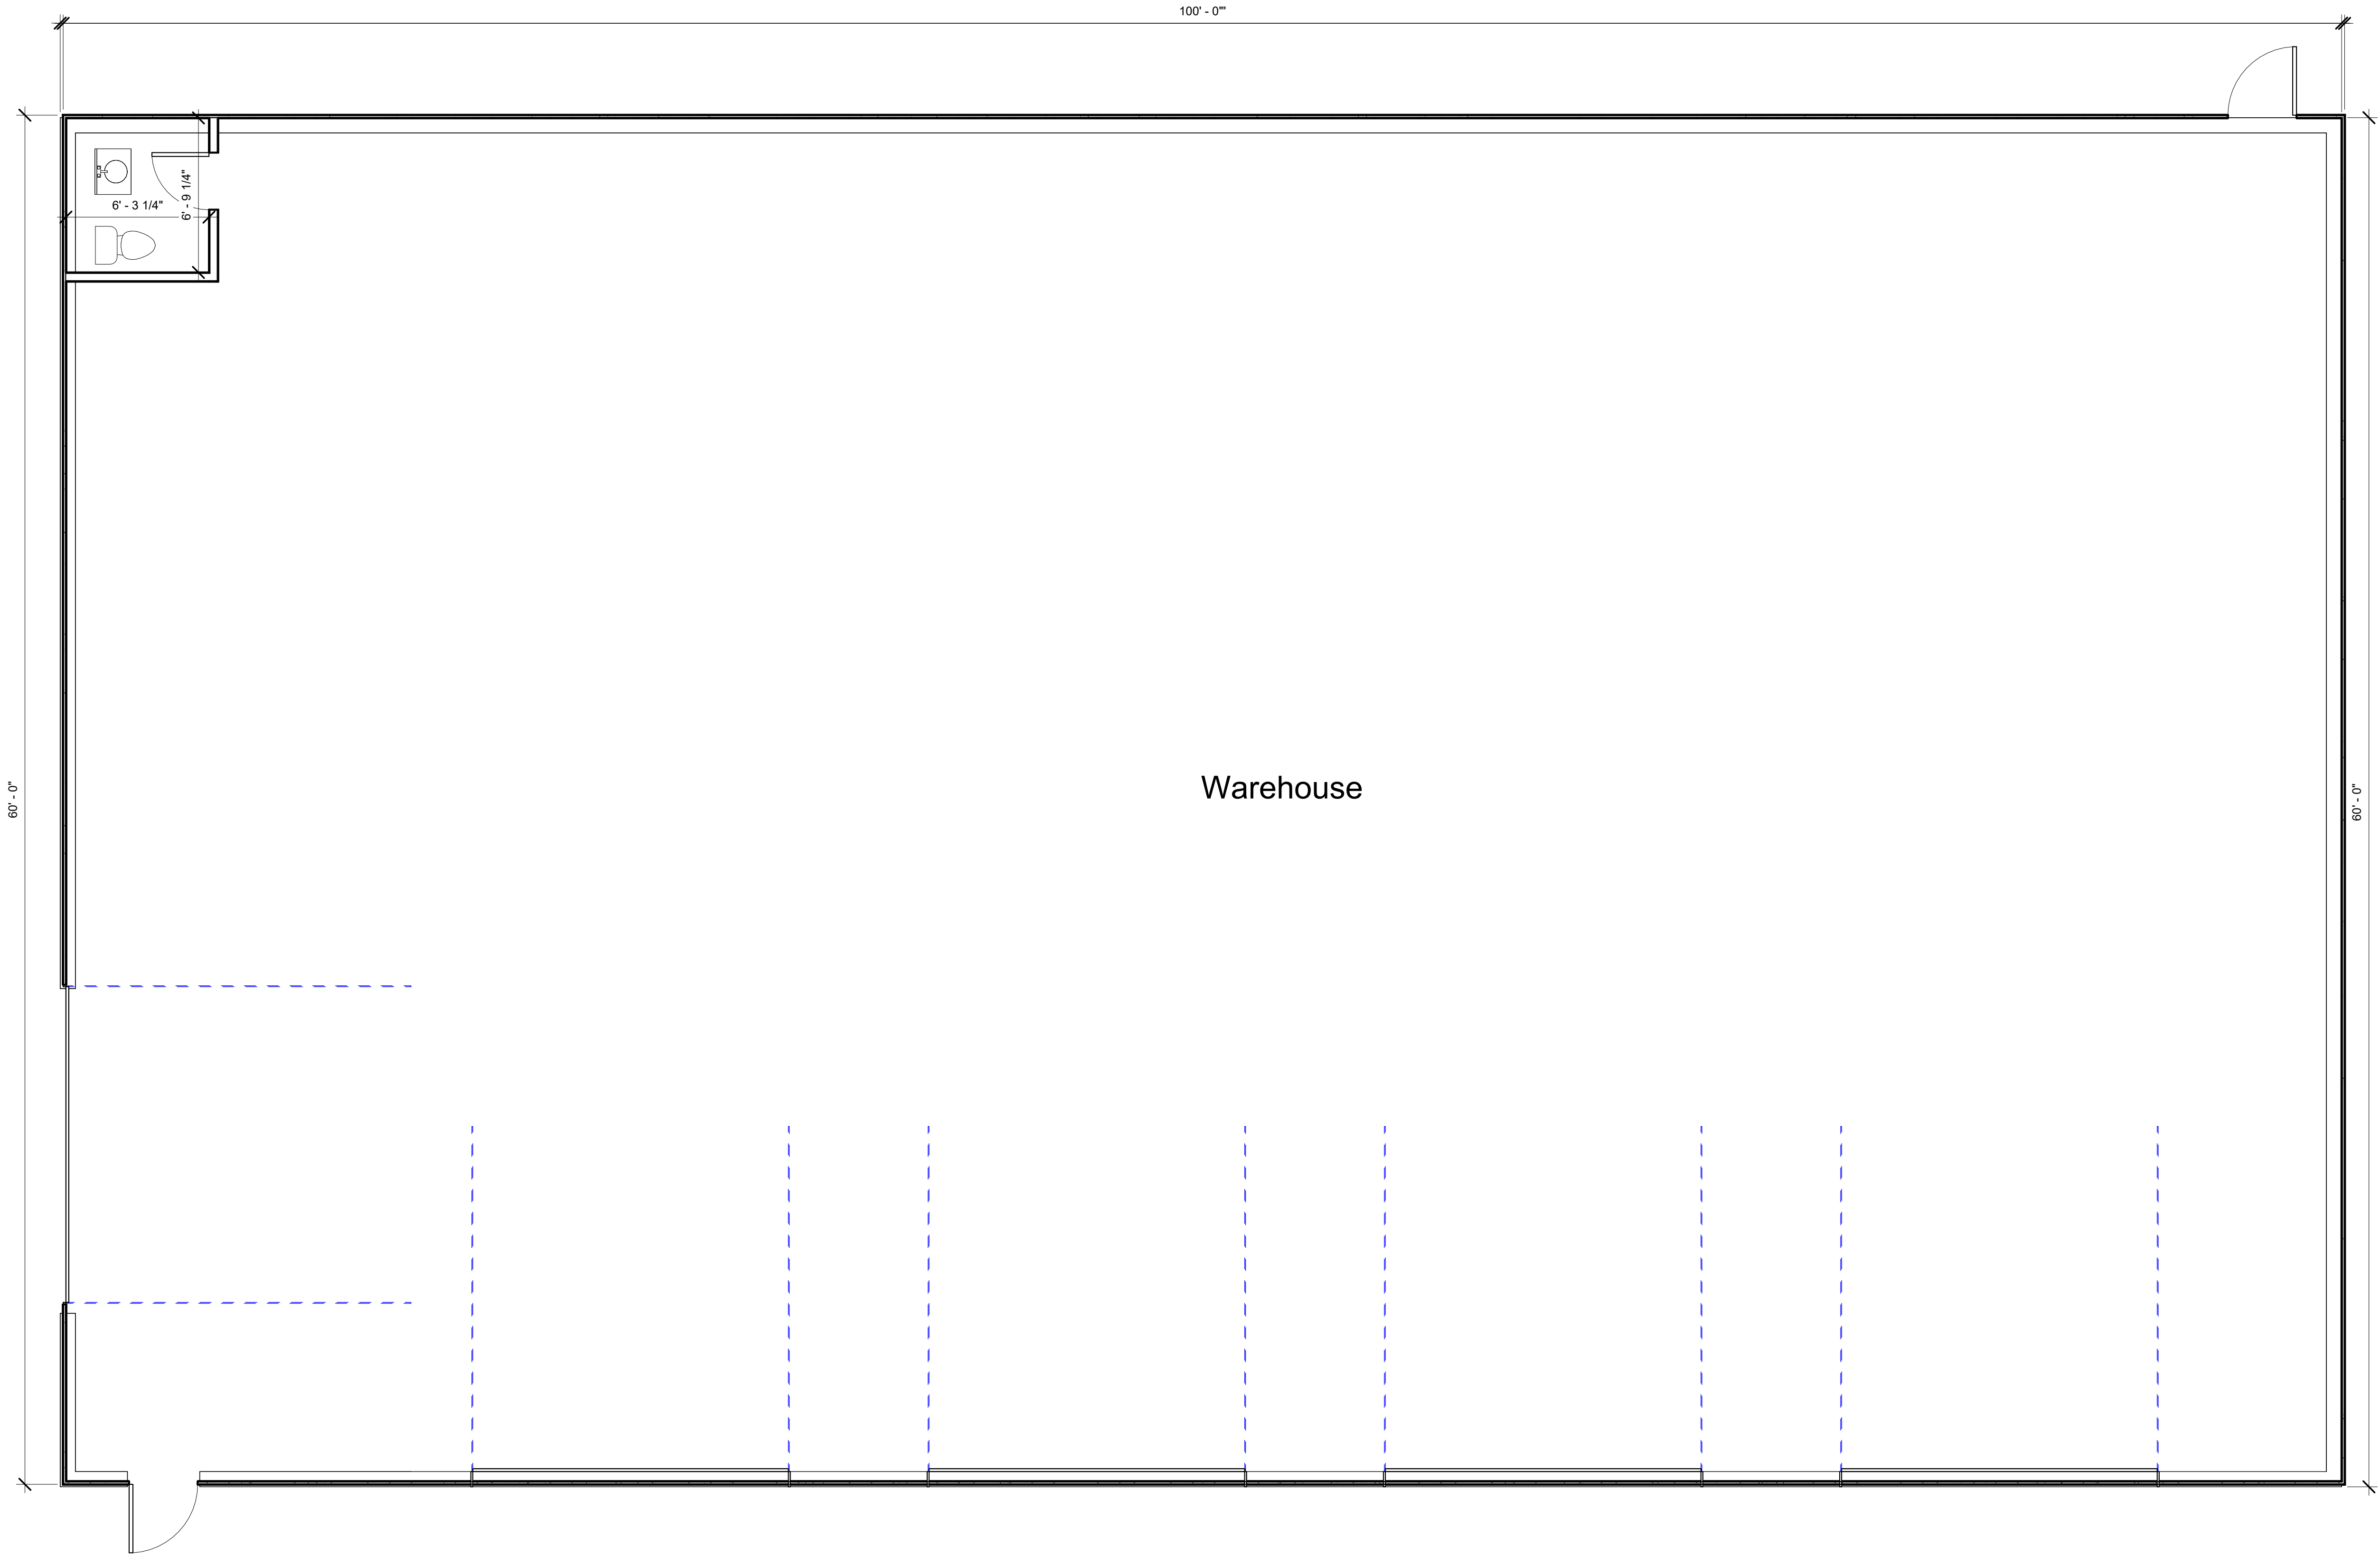

SHEET NO:

A-101

PROJECT:

Andrew Petrowski

LOCATION:

69 Fitch Hill Rd

DRAWING NAME:

Floor Plan 60 x 100

DRAWN BY

JCM

CHECKED

LSM

APPROVED

LSM

DATE

7/17/2023

NO:

REVISION

DATE:

CONTRACTOR MUST VERIFY ALL CONDITIONS ON THE JOB AND REPORT ANY DISCREPANCY TO THE ARCHITECT BEFORE PROCEEDING WITH THE WORK.

ALL DRAWINGS ARE THE PROPERTY OF THE ARCHITECT AND SHALL NOT BE USED FOR ANY PURPOSES OTHER THAN THE SPECIFIED PROJECT WITHOUT THE SPECIFIC WRITTEN PERMISSION OF TMG ARCHITECTS INC.

TMG

TMG ARCHITECTS INC
ARCHITECTS AND PLANNERS
488 SAYBROOK RD, HADDAM
CONNECTICUT 06438
PHONE: 860-554-5154 FAX: 860-554-3371