



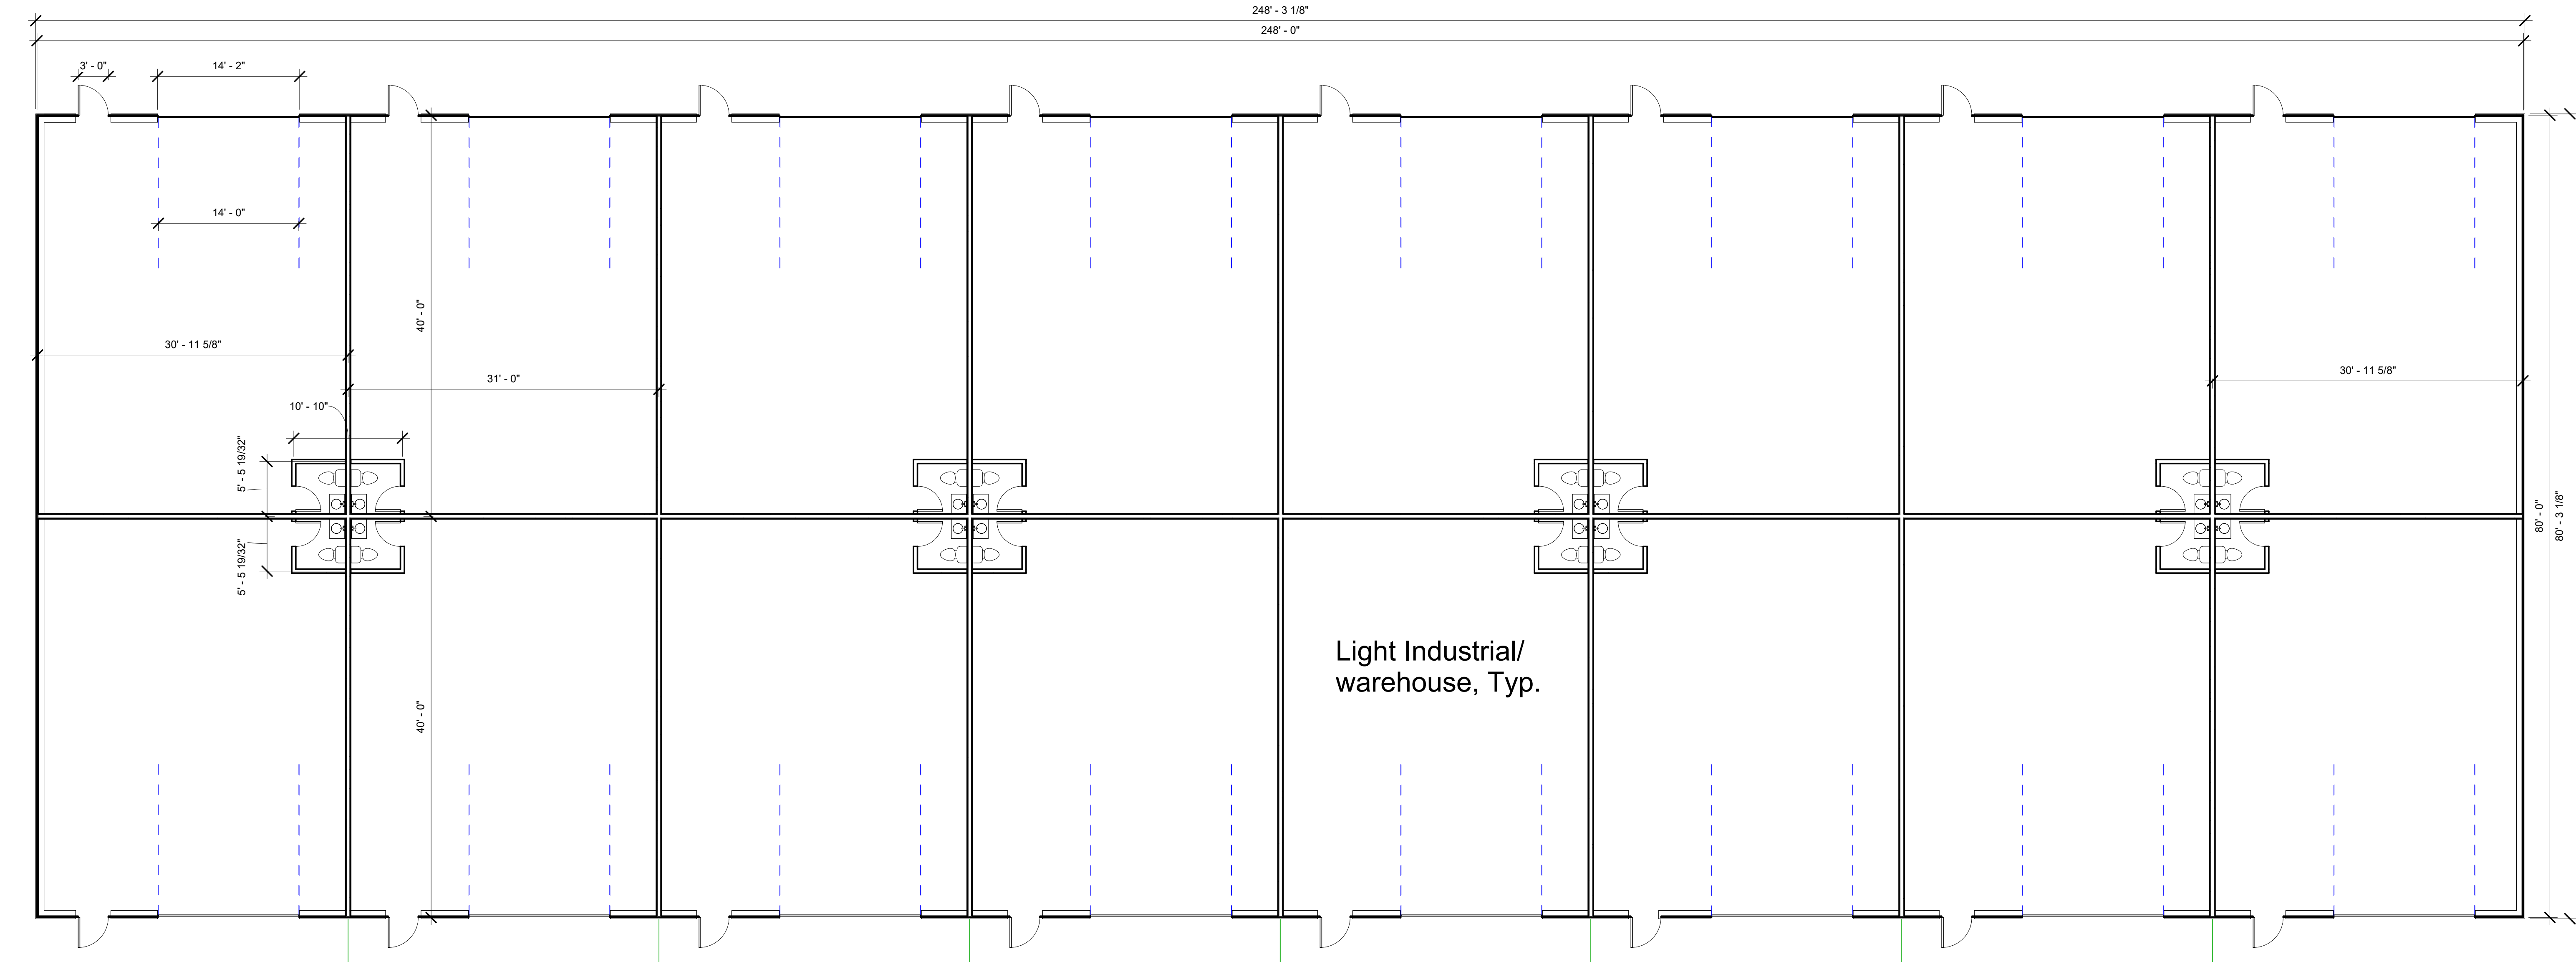

① Floor Plan With Fdn Underlay
1/8" = 1'-0"

CONTRACTOR MUST VERIFY ALL CONDITIONS ON THE JOB AND REPORT ANY DISCREPANCY TO THE ARCHITECT BEFORE PROCEEDING WITH THE WORK.			
ALL DRAWINGS ARE THE PROPERTY OF THE ARCHITECT AND SHALL NOT BE USED FOR ANY PURPOSES OUTSIDE THE SPECIFIED PROJECT WITHOUT THE SPECIFIC WRITTEN PERMISSION OF TMG ARCHITECTS INC.			
Click here to download drawing			
DRAWN BY	CHECKED	APPROVED	DATE
JCM	LSM	LSM	7/19/2023
NO:	REVISION	DATE:	

PROJECT:	Andrew Petrowski
LOCATION:	69 Fitch Hill Rd
DRAWING NAME:	Floor Plan 80 x 248

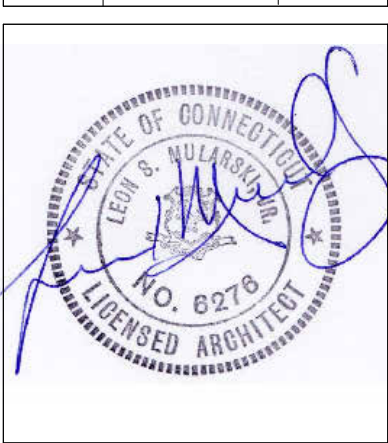

SHEET NO:
A-101

TMG

TMG ARCHITECTS INC
ARCHITECTS AND PLANNERS
488 SAYBROOK RD, HADDAM
CONNECTICUT 06438
PHONE: 860-554-5154 FAX: 860-554-3371