


Y:\PROJECTS\68 - Petrovski Site Plan\Drawings\SD 68 - Petrovski Drainage Maps V3.dwg, 8/1/2023 10:58:57 AM, DWG To PDF.pc3

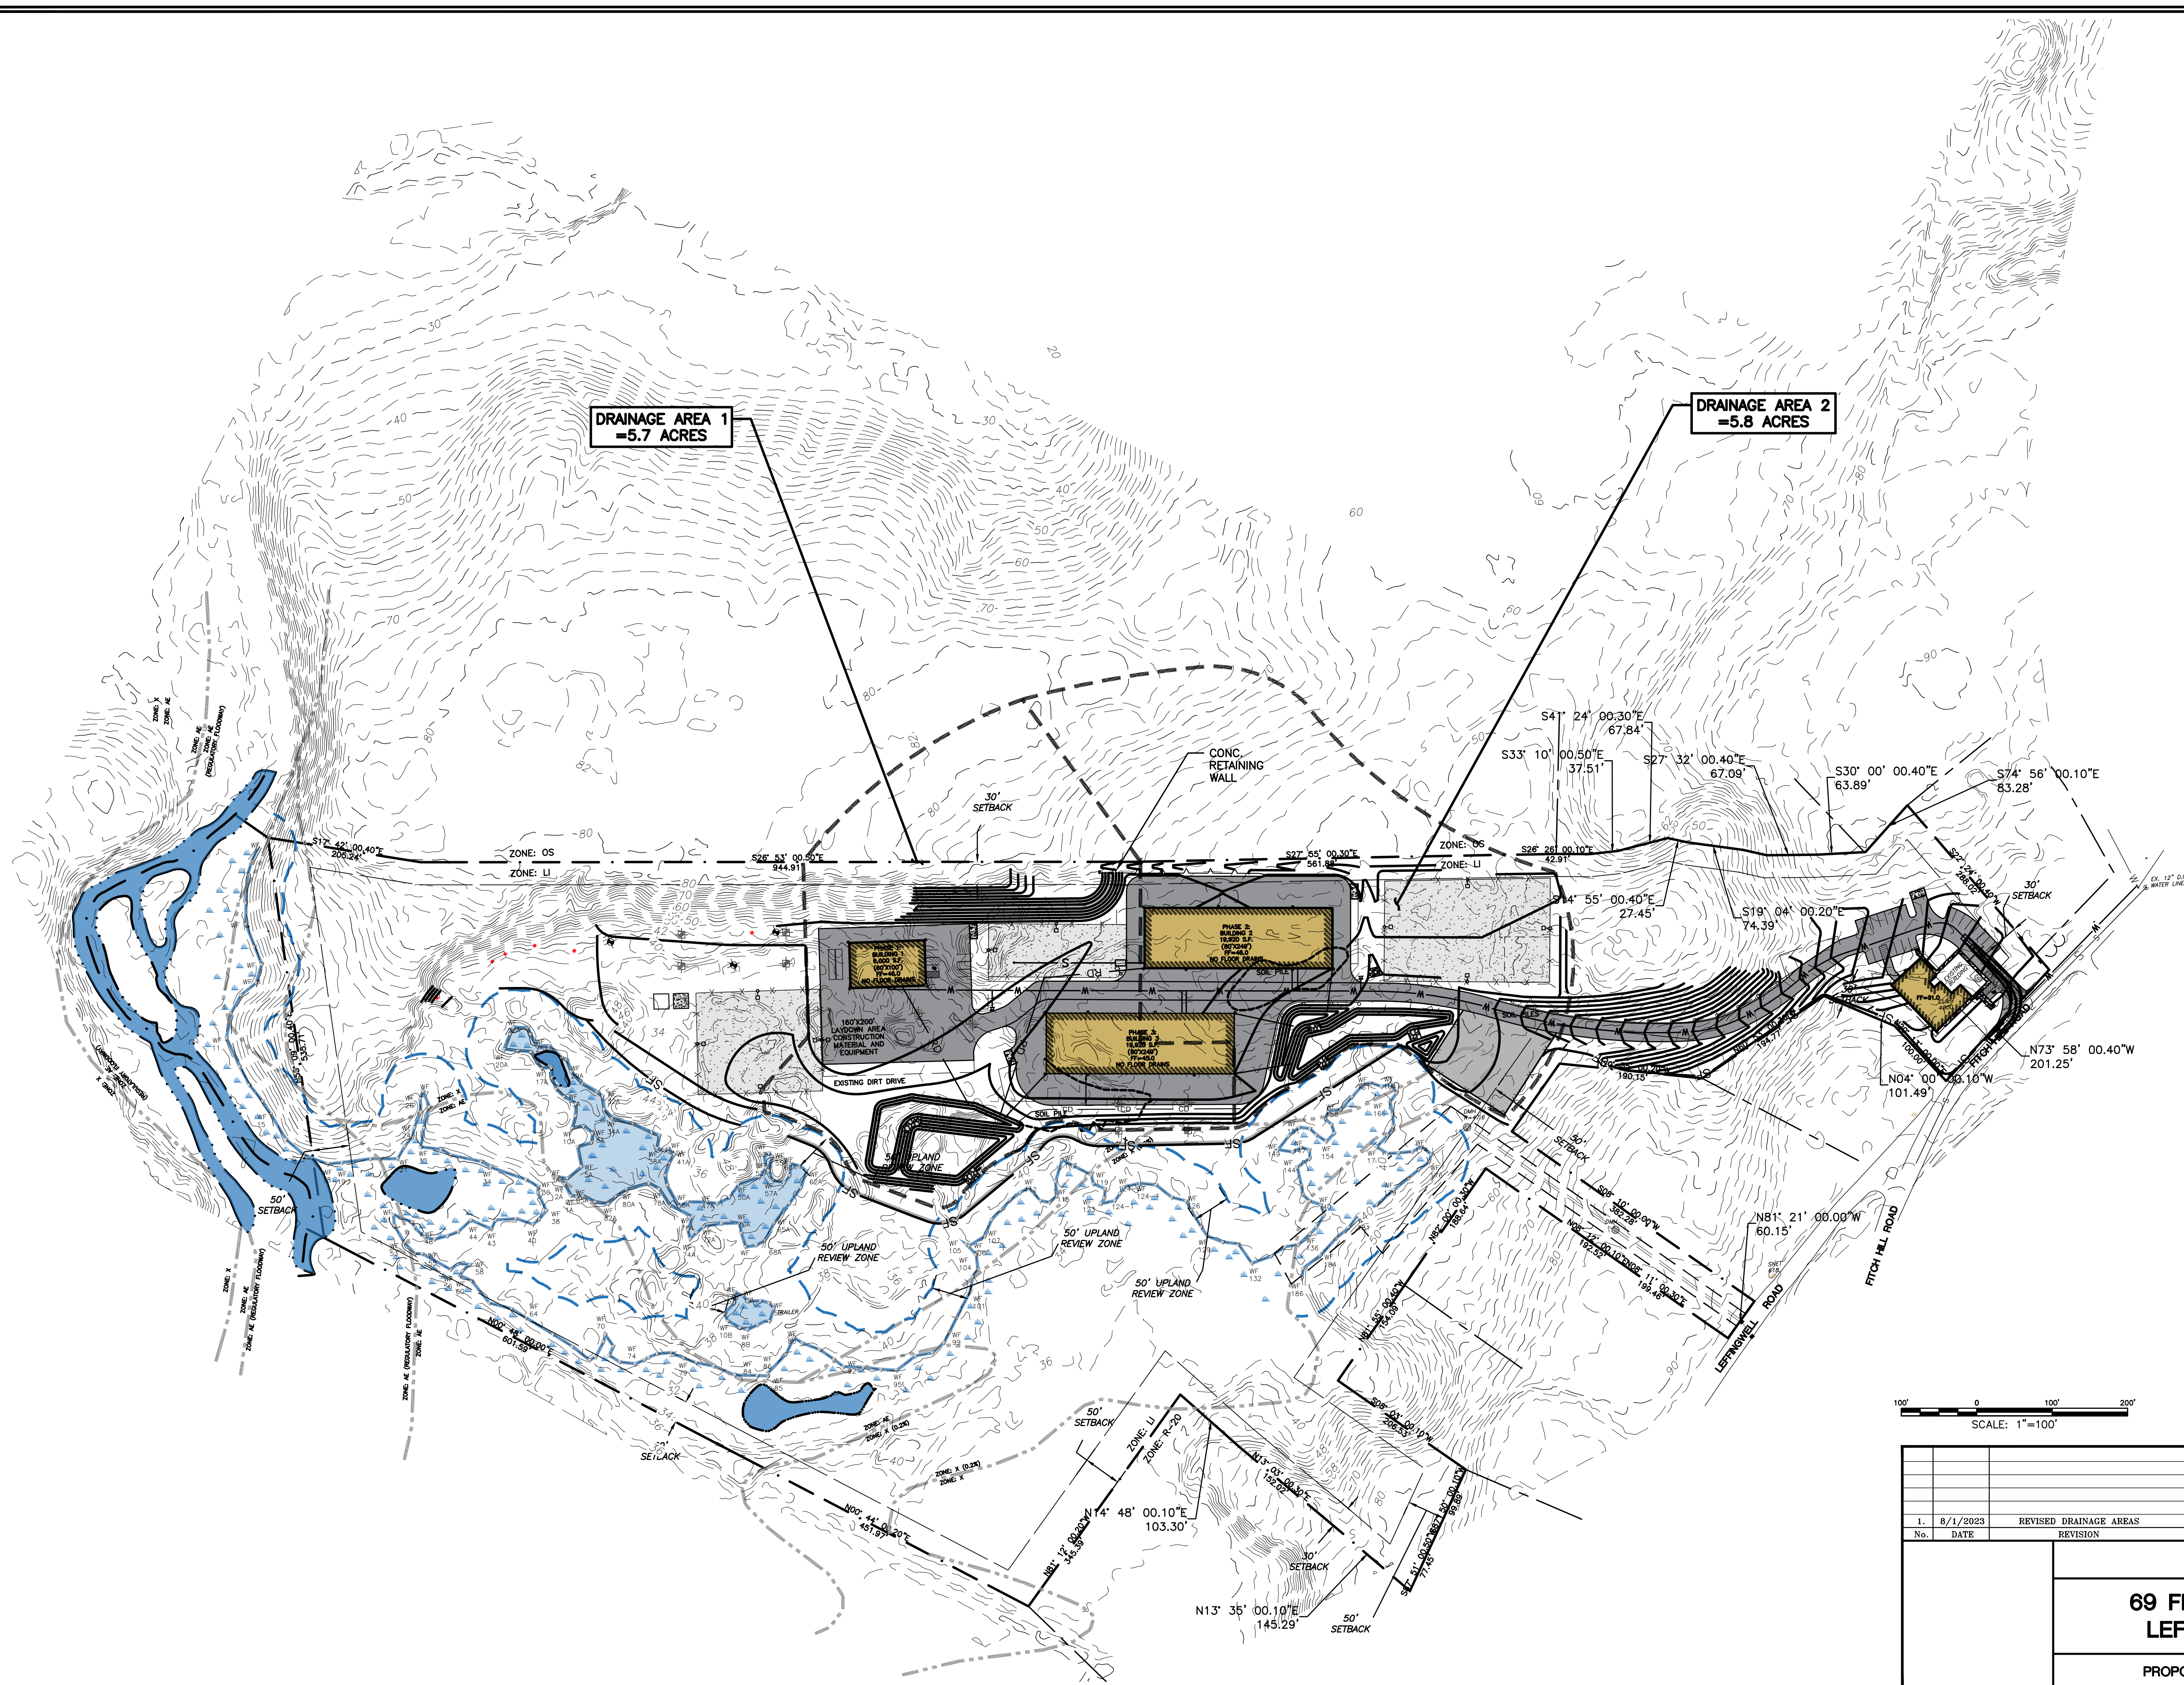

|     |          |                        |                                                                           |  |
|-----|----------|------------------------|---------------------------------------------------------------------------|--|
|     |          |                        | <b>GREEN SITE<br/>DESIGN<br/>LLC</b>                                      |  |
|     |          |                        | 317 Main Street Norwich, Connecticut<br>(860) 892-1380 Fax (860) 886-9165 |  |
|     |          |                        | MONTVILLE, CT                                                             |  |
|     |          |                        | <b>69 FITCH HILL RD &amp;<br/>LEFFINGWELL RD</b>                          |  |
|     |          |                        | PROPOSED DRAINAGE AREAS                                                   |  |
| 1.  | 8/1/2023 | REVISED DRAINAGE AREAS | Project No.<br>GSD-68                                                     |  |
| No. | DATE     | REVISION               | Proj. Engineer<br>E.M.B.                                                  |  |
|     |          |                        | Date:<br>2/15/23                                                          |  |
|     |          |                        | Sheet No.<br><b>2</b>                                                     |  |