


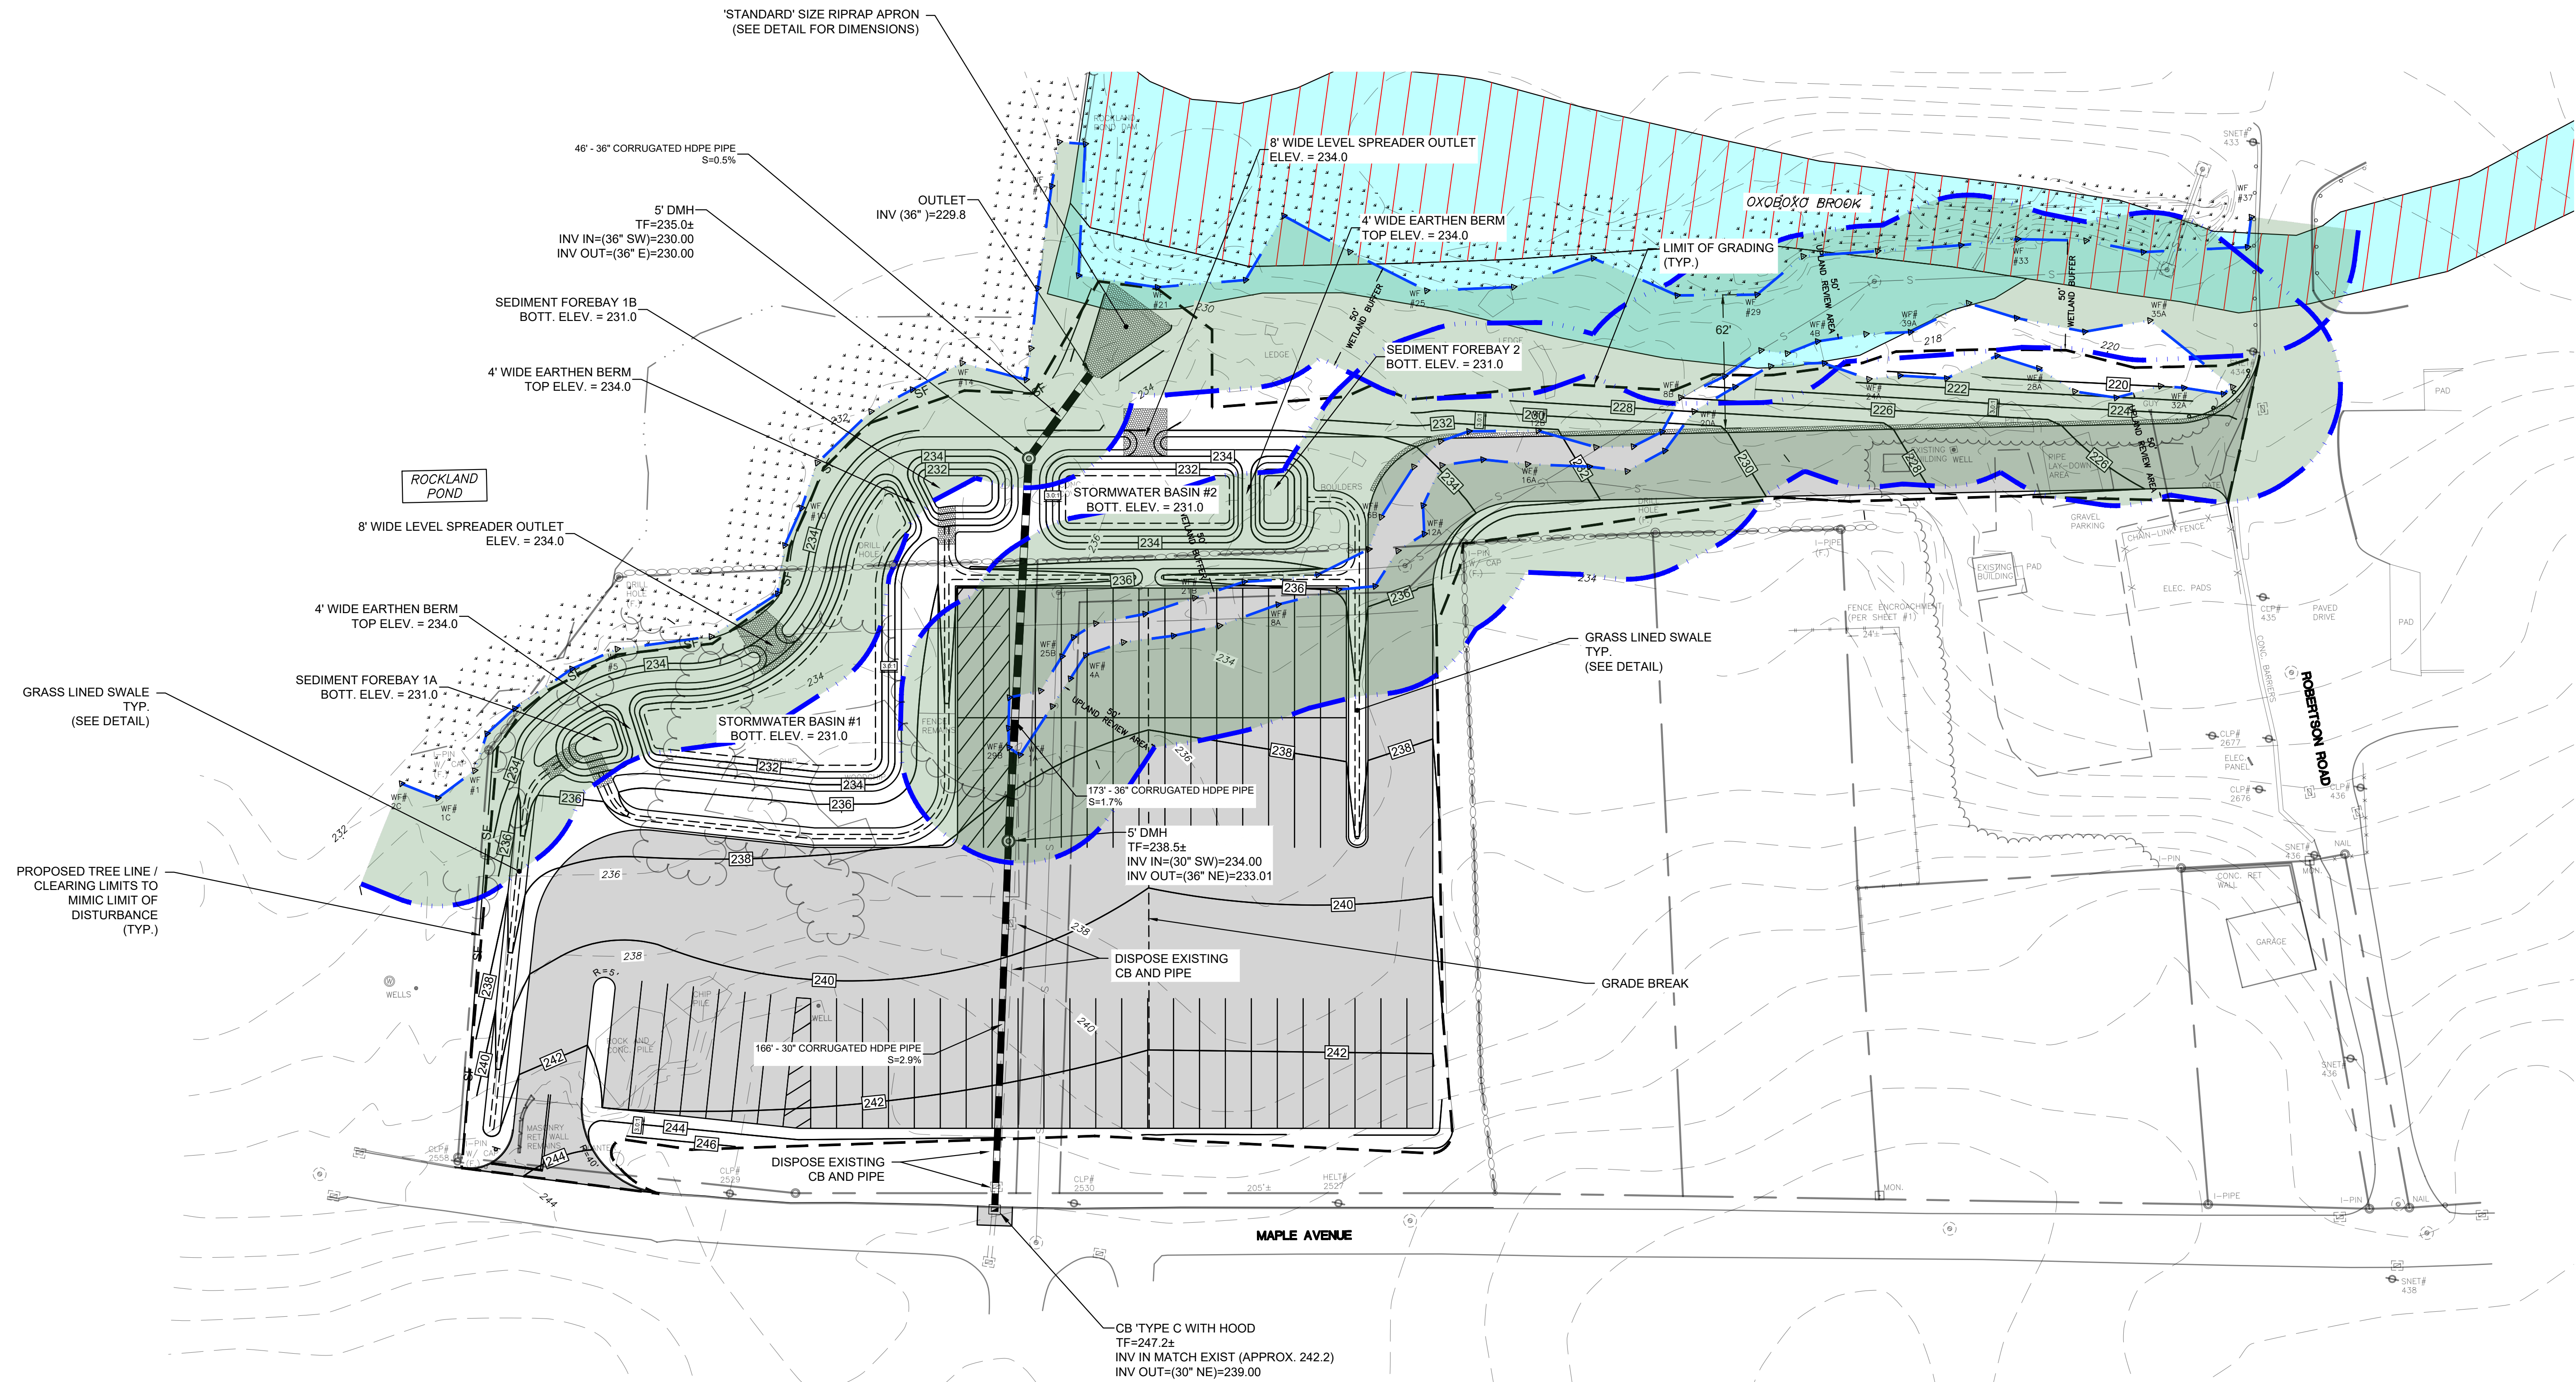

- LEGEND**
- FLOOD ZONE AE (FROM FIRM PANEL 09011C0334G 7/18/2011)
 - REGULATORY FLOODWAY
 - UPLAND REVIEW AREA

APPROVED BY THE MONTVILLE PLANNING AND ZONING COMMISSION

FINAL APPROVAL: _____ DATE _____

DATE OF APPROVAL: _____

EXPIRATION DATE: _____

CLA Engineers, Inc. CIVIL • STRUCTURAL • SURVEYING 317 Main Street Norwich, CT 06360 (860) 886-1966 Fax (860) 886-9165	
No. _____	DATE _____
REVISION _____	
RAND-WHITNEY REALTY, LLC	
PROPOSED TRAILER STORAGE 375 MAPLE AVENUE & ROUTE 163 MONTVILLE, CT	
GRADING & DRAINAGE PLAN	
Project No. CLA-7767F Proj. Engineer D.P.H. Date: 06/02/25 Sheet No. 5	