


2 NORTH ELEVATION  
SCALE: 1/8" = 1'0"



1 WEST ELEVATION  
SCALE: 1/8" = 1'0"



3 EAST ELEVATION  
SCALE: 1/8" = 1'0"

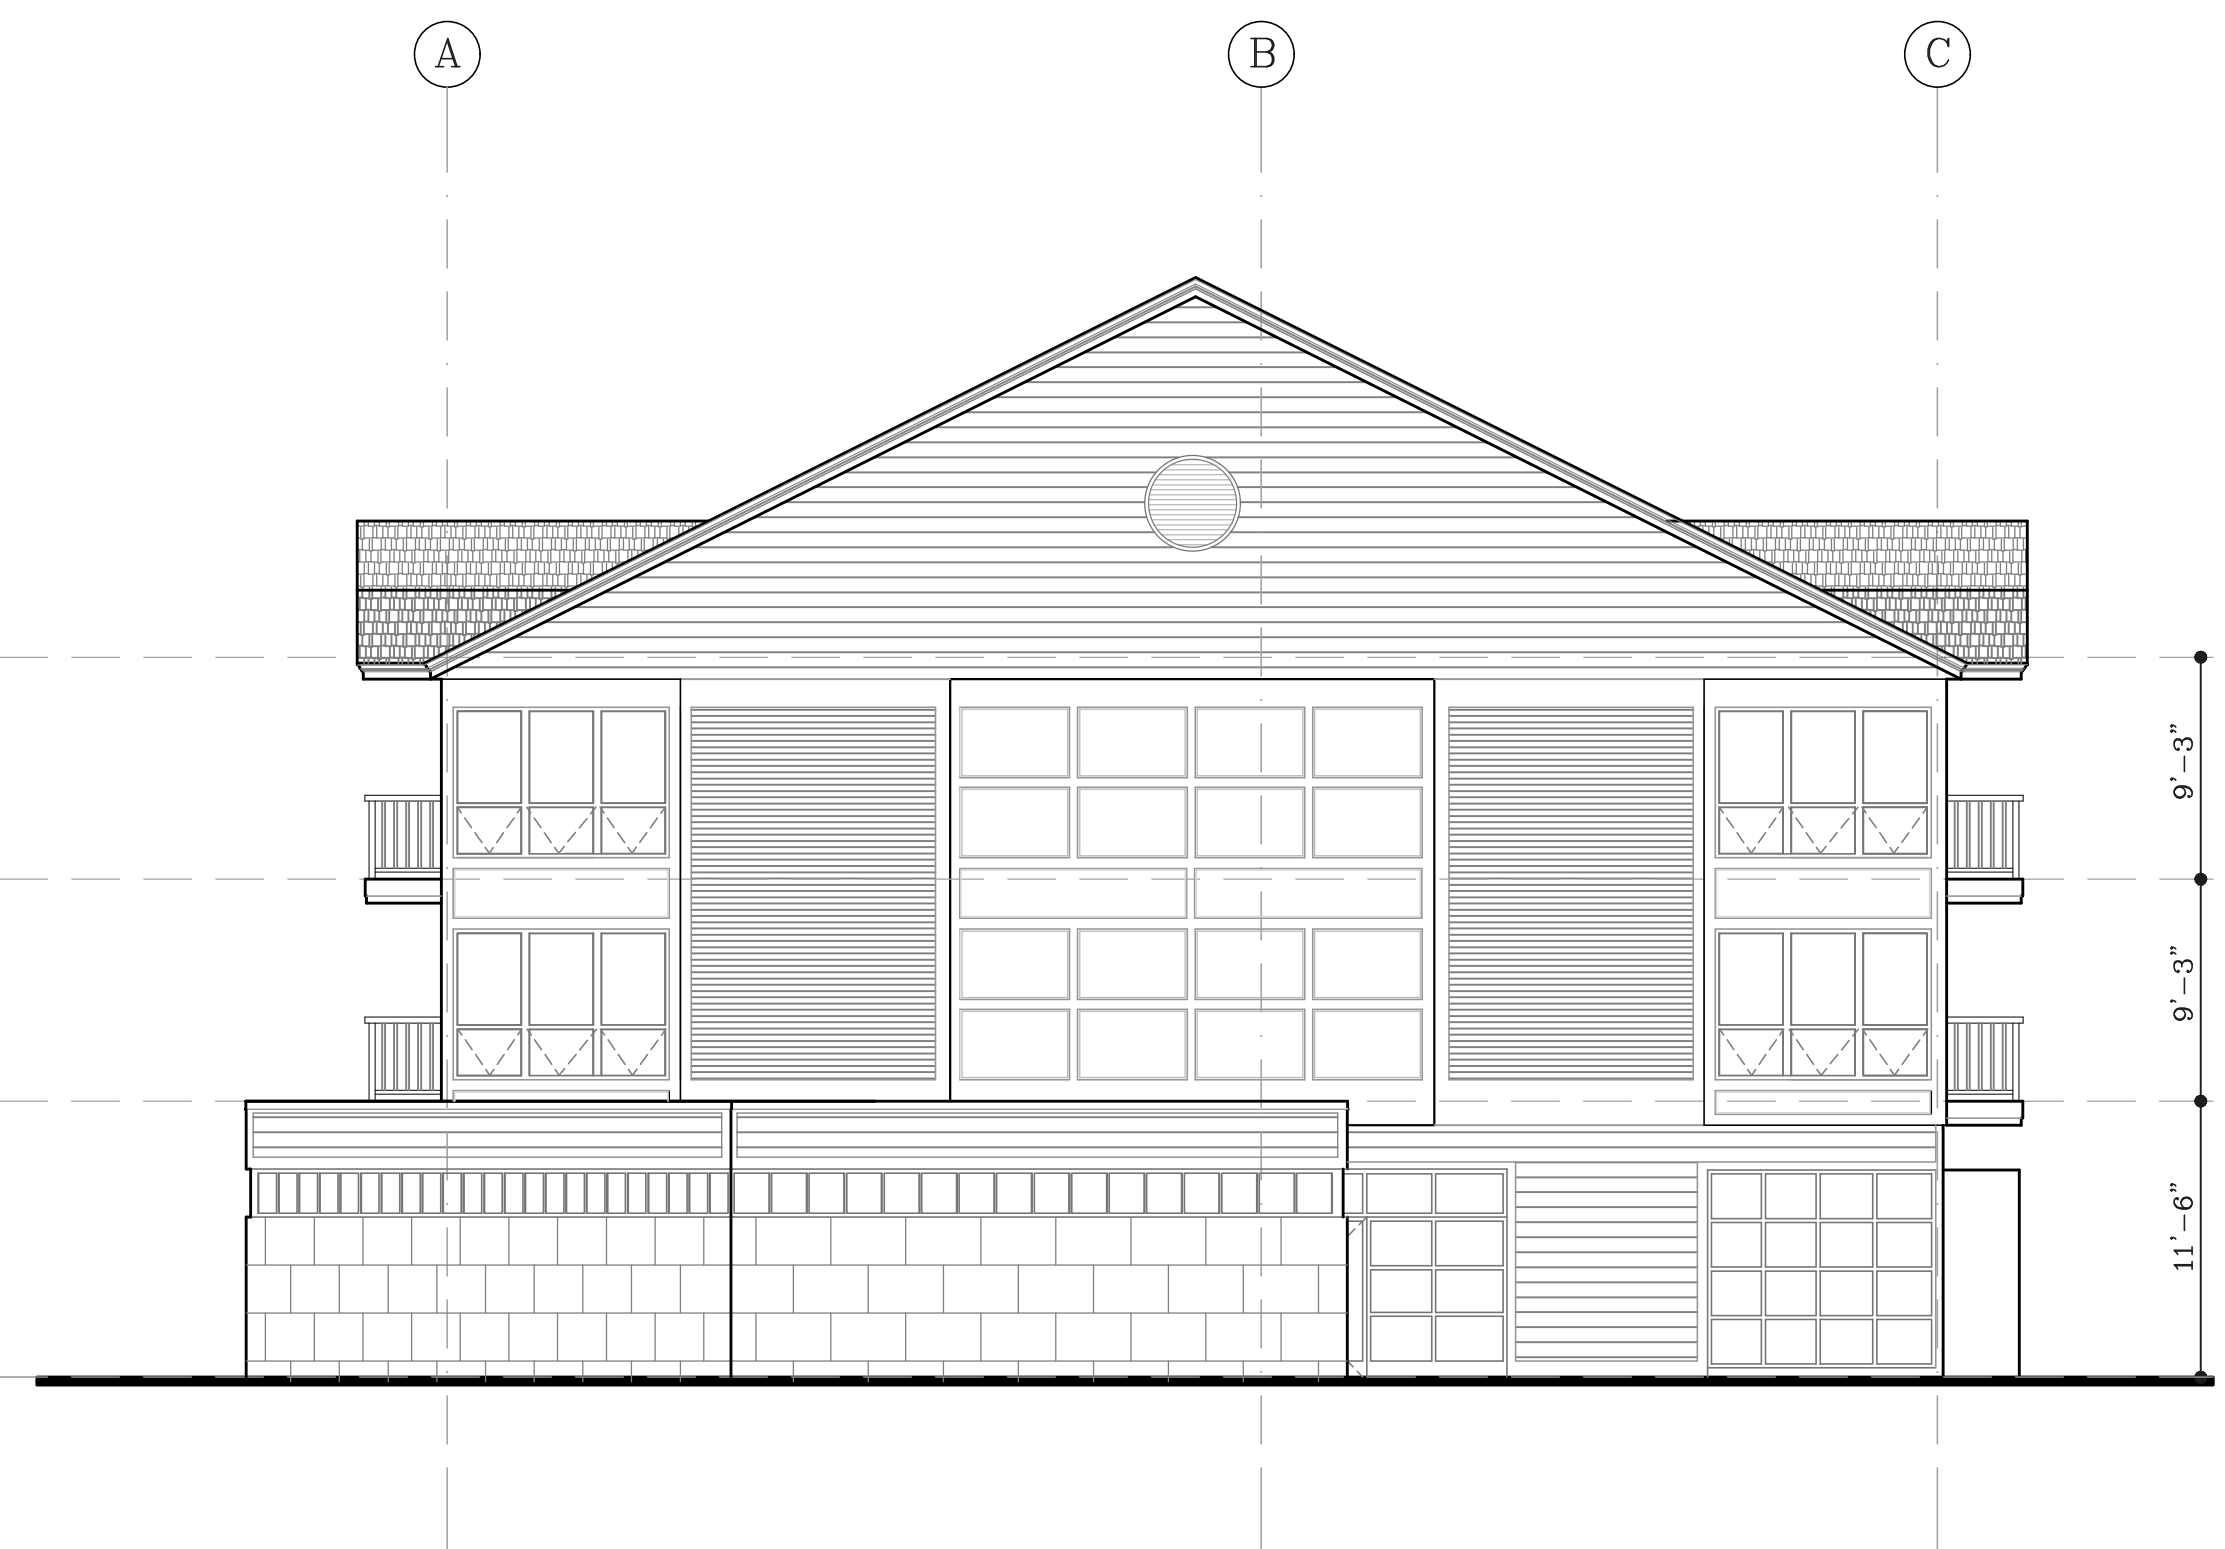

4 SOUTH ELEVATION  
SCALE: 1/8" = 1'0"

NO.	DATE	DESC.

DATE:  
09 - 25 - 2025

UNCASVILLE  
PROPERTY LLC  
2227 ROUTE 32  
UNCASVILLE, CT.

ELEVATIONS

ARCHITECT:  
**SGN ASSOCIATES**  
ARCHITECTURE  
PLANNING  
DEVELOPMENT  
Stephan Nousiopoulos, AIA  
381 West Main Street • Norwich, CT 06360  
Office: Fax: 860.466.1383  
email: snousiopoulos@gmail.com

SURVEYOR:  
CIVIL ENGINEER:  
**CLA Engineers, Inc.**  
CIVIL • STRUCTURAL • SURVEYING  
317 Main Street Norwich, CT 06360  
(800) 886-1988 Fax (860) 886-9165

SCALE:  
AS SHOWN  
FILE:  
DWG.: A2.100  
JOB. NO: MT0325 SHEET x OF x