

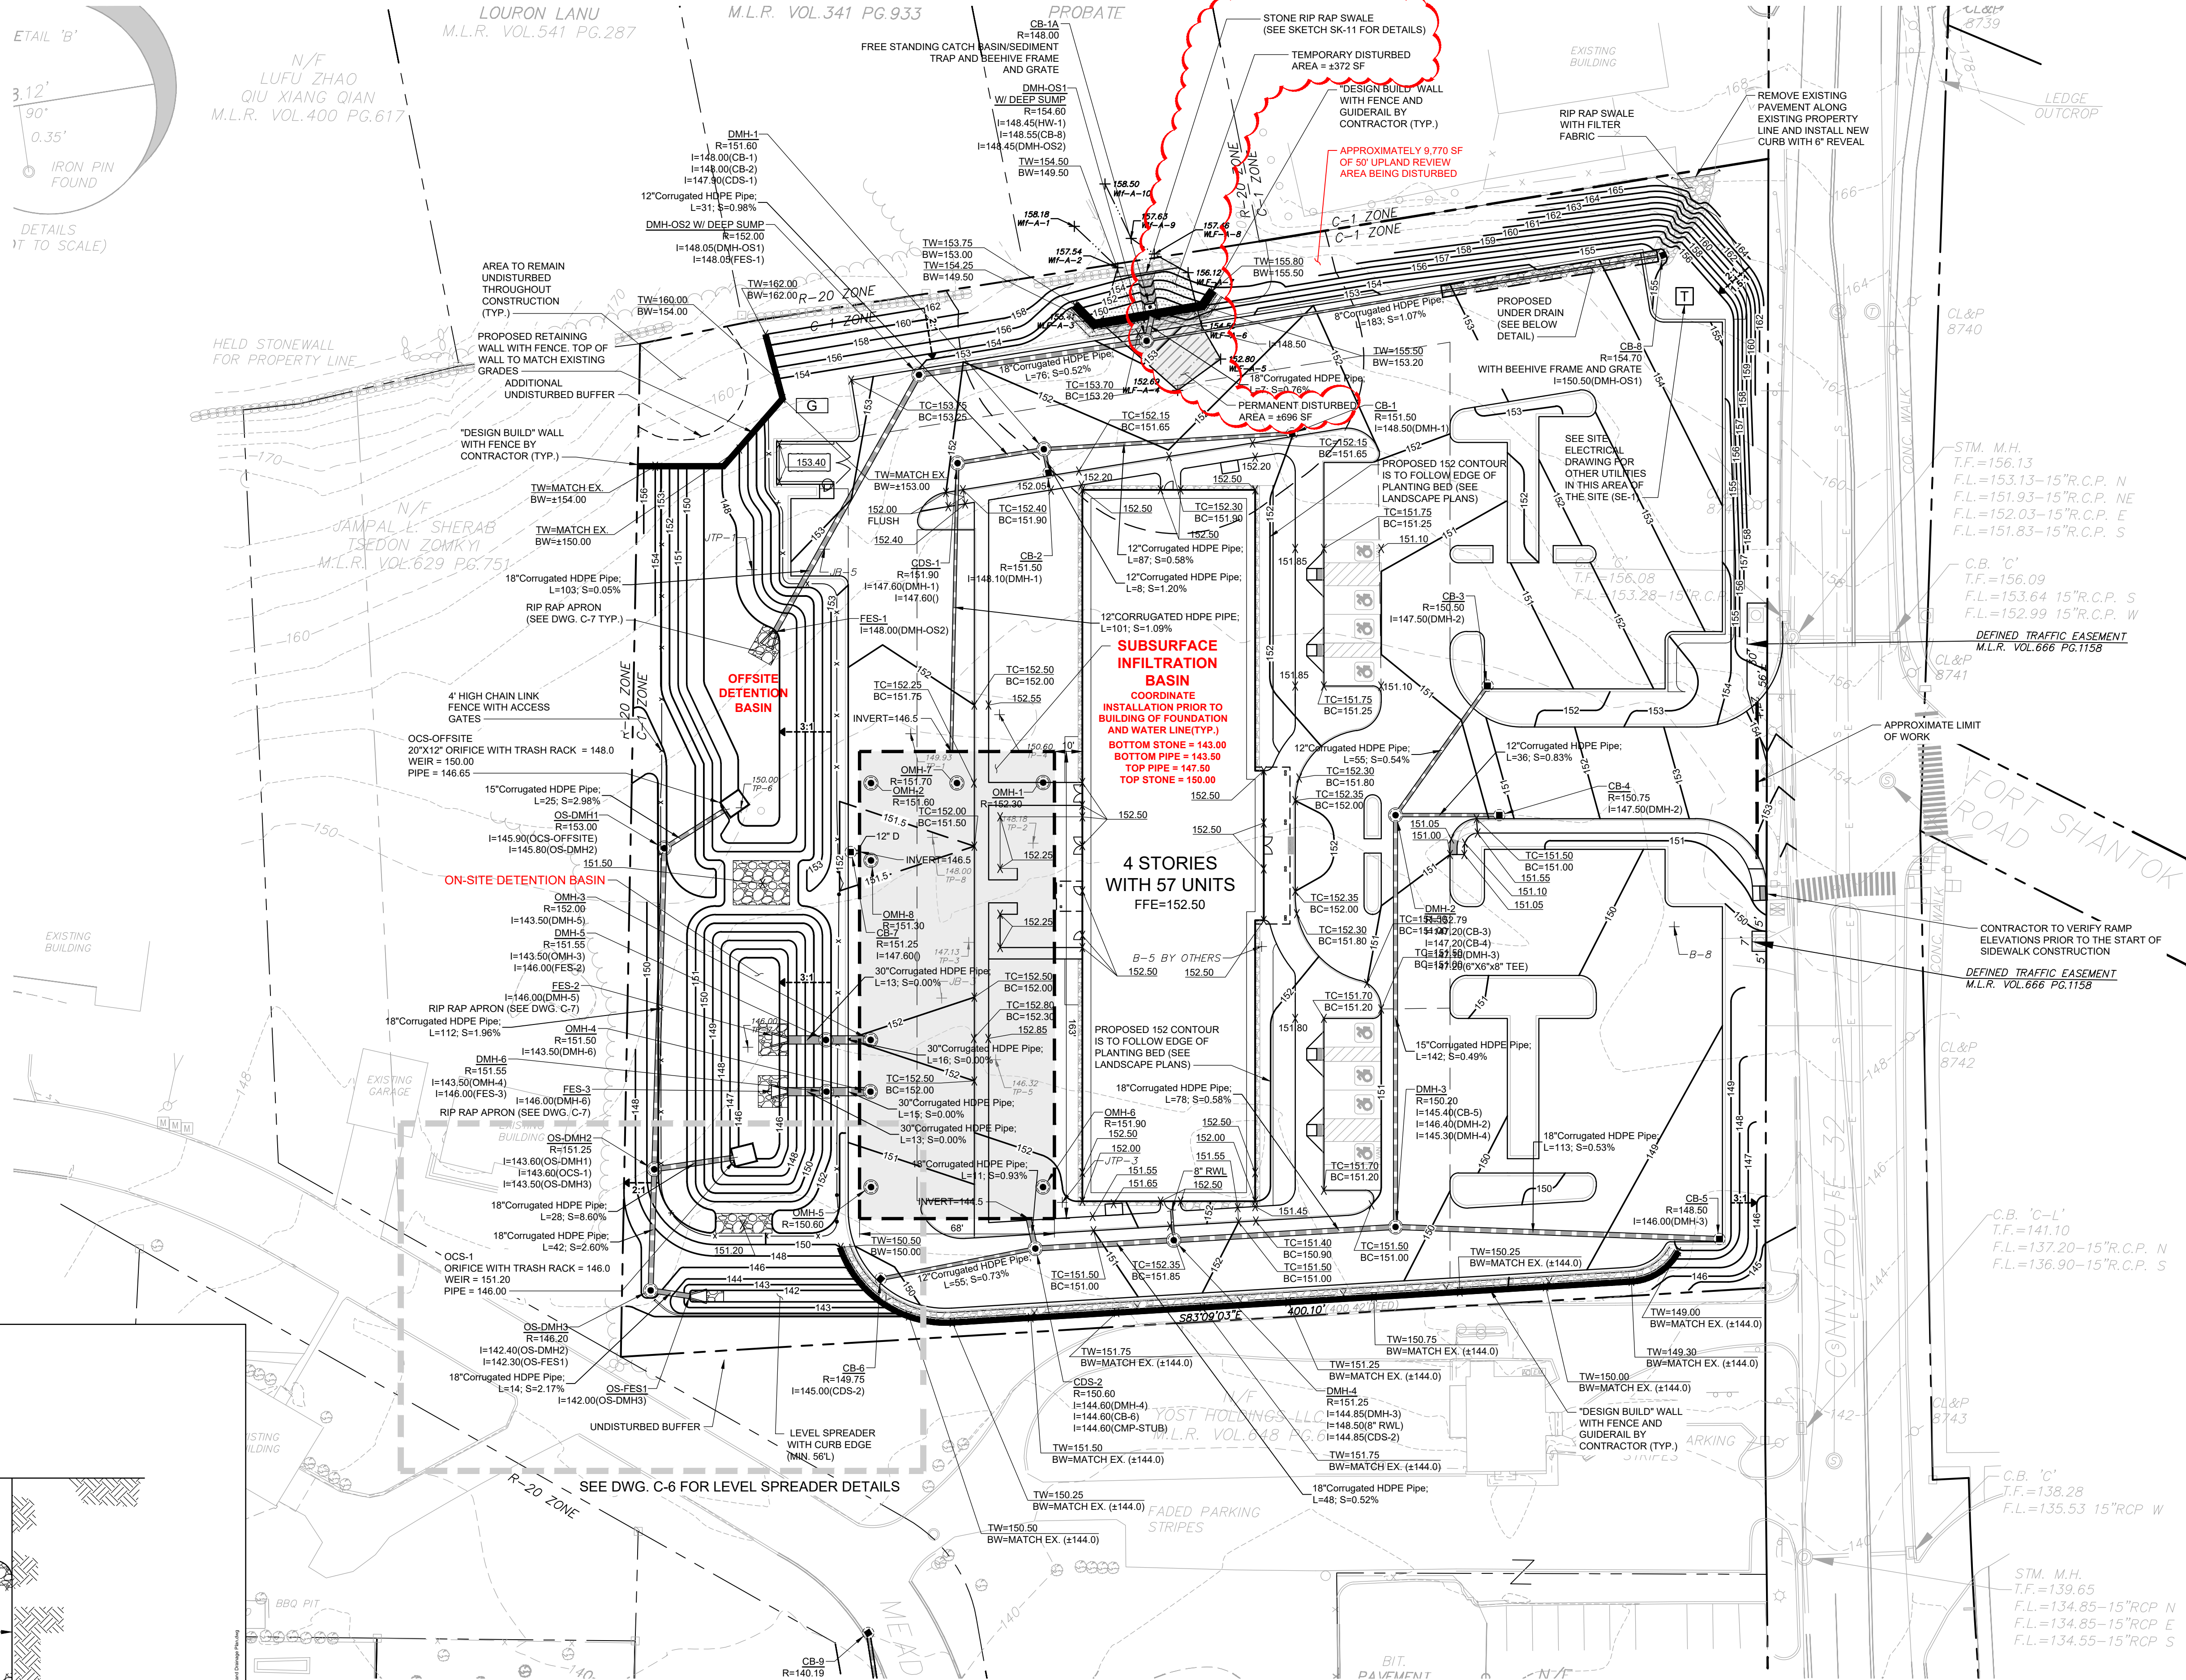
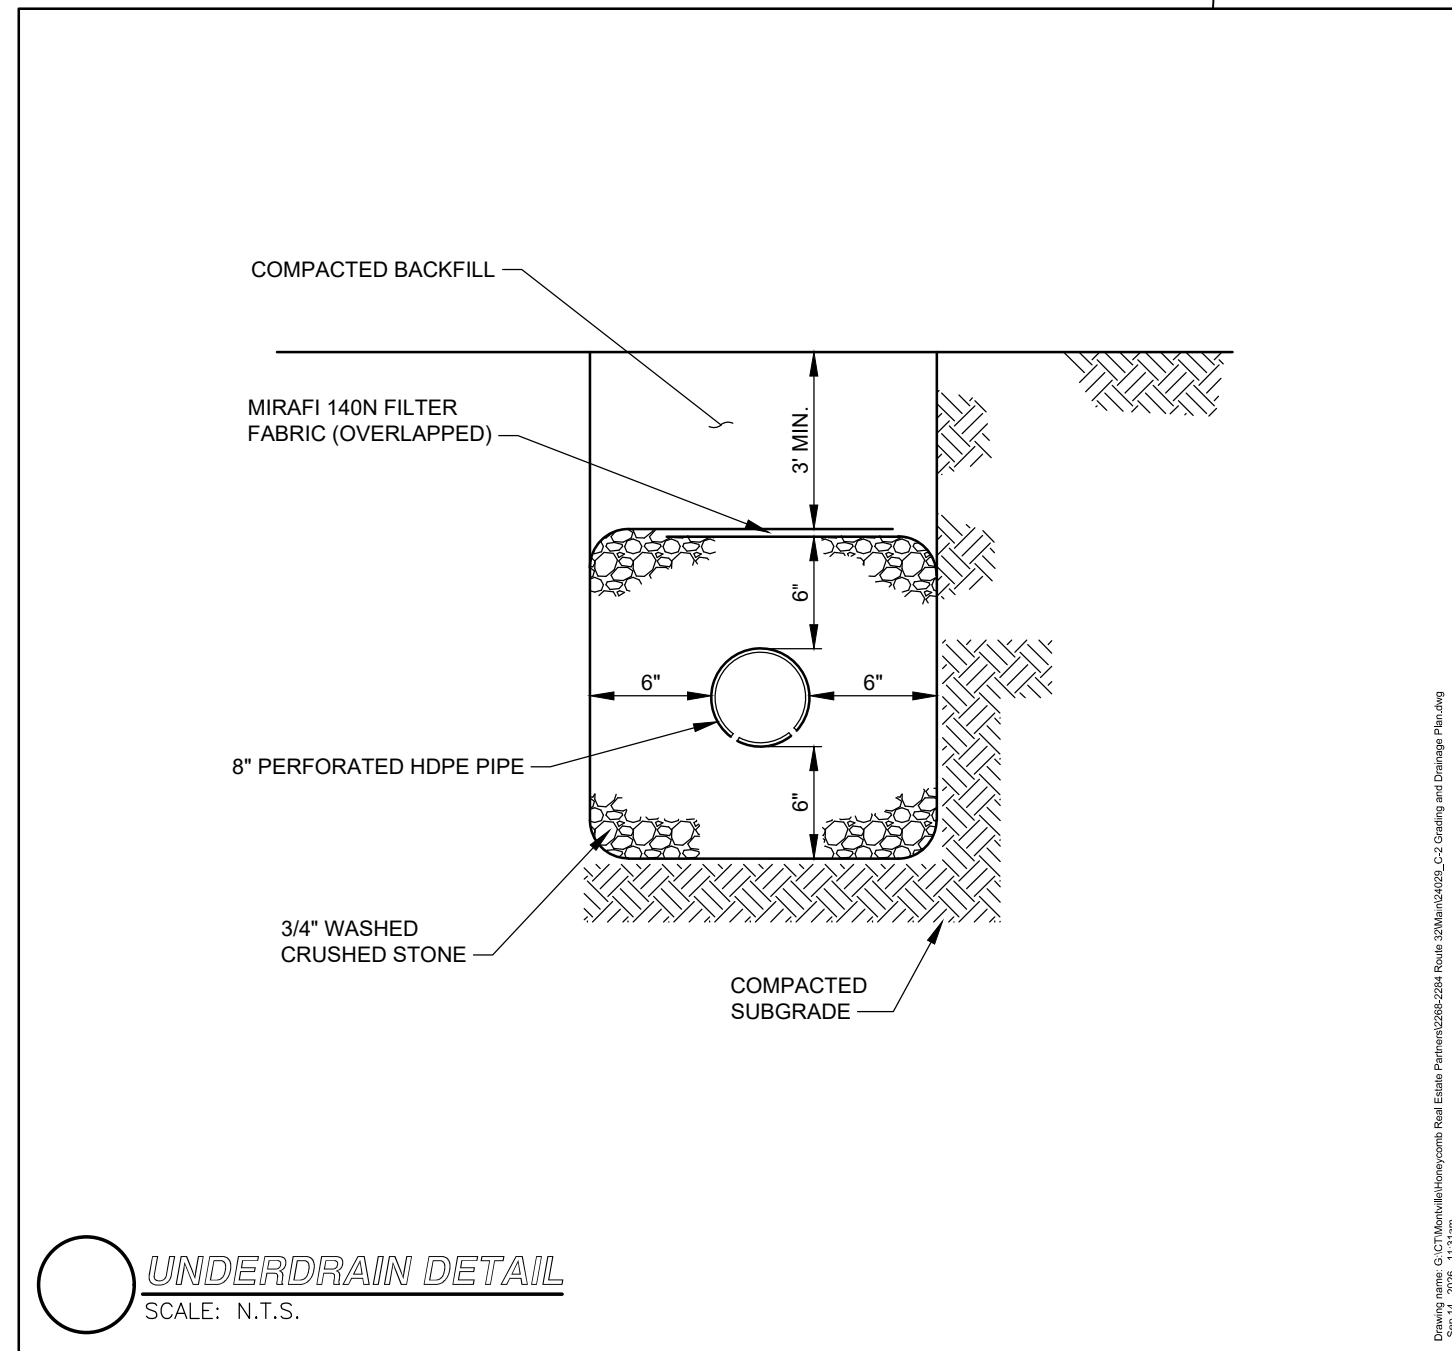


LEGEND	
PROPOSED CONTOUR ELEVATION	33
SPOT ELEVATION	X
DRAIN LINE	
DRAIN MANHOLE	
CATCH BASIN	
DOUBLE CATCH BASIN	
AREA DRAIN	
DRAIN CLEAN OUT	
FLARED END SECTION	
HEADWALL	
RIP RAP SPLASH PAD	
ROOF DRAIN	RD
TRENCH DRAIN	
BORING	
TEST PIT	
SHOVEL TEST PIT LOCATION	

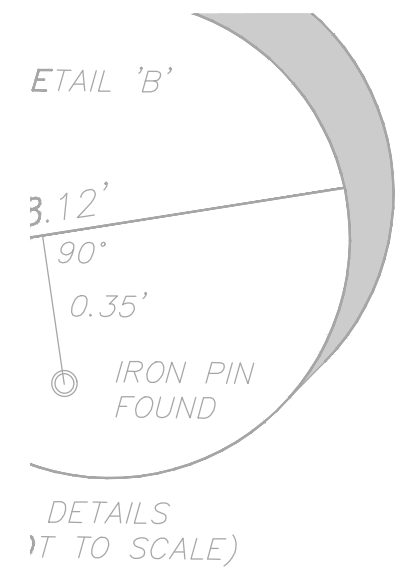

NOTES:

- SLOPES STEEPER THAN 3:1 REQUIRE EROSION CONTROL MATTING FOR STABILIZATION.
- SEE DRAWING N-1 FOR GENERAL NOTES, EROSION CONTROL NOTES, DEMOLITION NOTES, GRADING & DRAINAGE NOTES, UTILITY NOTES, AND PARKING AND TRAFFIC CONTROL SIGN SCHEDULE.
- SEE DRAWING C-5 THROUGH C-10 FOR DETAILS.

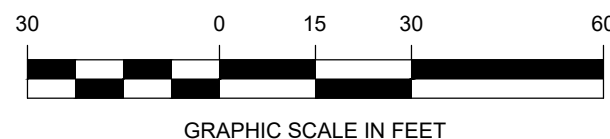

RJOC

REVISION		DATE
10	INLAND WETLANDS - MINOR MODIFICATION REQUEST	09/11/2026
9	INLAND WETLANDS - MINOR MODIFICATION REQUEST	03/13/2026
8	EXTENDED DRAIN LINE, SUBSURFACE BASIN OUTLETS & OHM MODIFICATIONS (BULLETIN #1)	02/27/2026
7	SIDEWALK MODIFICATION	10/08/2025
6	REVIEWED PER PEER REVIEW	09/26/2025
5	PERMIT SET	08/16/2025
4	HORIZON VIEW MINOR SITE PLAN MODIFICATION	06/03/2025
3	90% CONSTRUCTION DOCUMENTS	01/06/2025
2	SUBMITTED FOR SITE PLAN REVIEW (P&Z)	10/25/2024
1	SUBMITTED TO INLAND WETLANDS COMMISSION	09/25/2024

PREPARED BY:

RJO'CONNELL & ASSOCIATES, INC.
CIVIL ENGINEERS, SURVEYORS & LAND PLANNERS
80 MONTVALE AVENUE, SUITE 201 STONEHAM, MA 02180
PHONE: 781.279.0180 RJCONNELL.COM

PREPARED FOR:



20 AVON MEADOW LAINE
AVON, CT 06001

PROJECT NAME:

HORIZON VIEW
MONTVILLE, CT

SEAL:

DESIGNED BY: JWR/RWS
DRAWN BY: JWR
REVIEWED BY: BPD/RWS
SCALE: 1" = 30'
DATE: 09/25/2024
DRAWING NAME:

GRADING AND DRAINAGE PLAN

DRAWING NUMBER:

C-2

PROJECT NUMBER:

24029