


- NOTES:**
1. SLOPES STEEPER THAN 3:1 REQUIRE EROSION CONTROL MATTING FOR STABILIZATION.
 2. SEE DRAWING N-1 FOR GENERAL NOTES, EROSION CONTROL NOTES, DEMOLITION NOTES, GRADING & DRAINAGE NOTES, UTILITY NOTES, AND PARKING AND TRAFFIC CONTROL SIGN SCHEDULE.
 3. SEE DRAWING C-5 THROUGH C-10 FOR DETAILS.

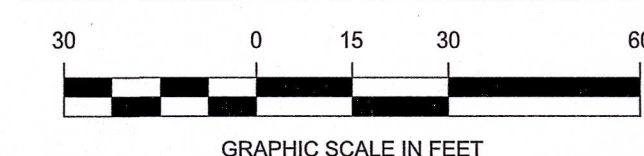

SIGNATURE BLOCK

RJO C

NO.	REVISION	DATE	NO.	REVISION	DATE
1.	SUBMITTED FOR SITE PLAN REVIEW (P&Z)	10/25/2024			
1.	SUBMITTED TO INLAND WETLANDS COMMISSION	09/25/2024			

PREPARED BY:

**RJO'CONNELL
& ASSOCIATES, INC**

CIVIL ENGINEERS, SURVEYORS & LAND PLANNERS

80 MONTVALE AVENUE, SUITE 201 STONEHAM, MA 02180
PHONE: 781.279.0180 RJOCONNELL.COM

PREPARED FOR:


 **HONEYCOMB**
REAL ESTATE
PARTNERS

20 AVON MEADOW LANE
AVON, CT 06001

PROJECT NAME:

HORIZON VIEW
MONTVILLE, CT

SEAL: _____

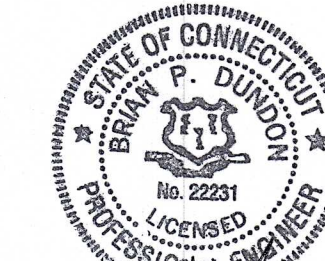

DESIGNED BY:	MAP/RW
DRAWN BY:	W.
REVIEWED BY:	BPD/RW
SCALE:	1" = 3'
DATE:	09/25/2011
DRAWING NAME:	

GRADING AND DRAINAGE PLAN

DRAWING NUMBER: **C-2**

PROJECT NUMBER: 2402

Copyright © 2024 by R.J. O'Connell & Associates, Inc.

Drawing name: G:\CT\Montville\Honeycomb Real Estate Partners\2268-2284 Route 32\Main\24029_C-2 Grading and Drainage Plan.dwg
Oct 29, 2024 - 14:01pm