


RESUBDIVISION PLANS EVERGREEN HILLS 23-LOT RESIDENTIAL RESUBDIVISION 47 SHARP HILL ROAD MONTVILLE, CONNECTICUT 06382


PREPARED FOR:
MT KINEO BUILDERS, LLC

DATE: JULY 10, 2025
REVISED: AUGUST 15, 2025

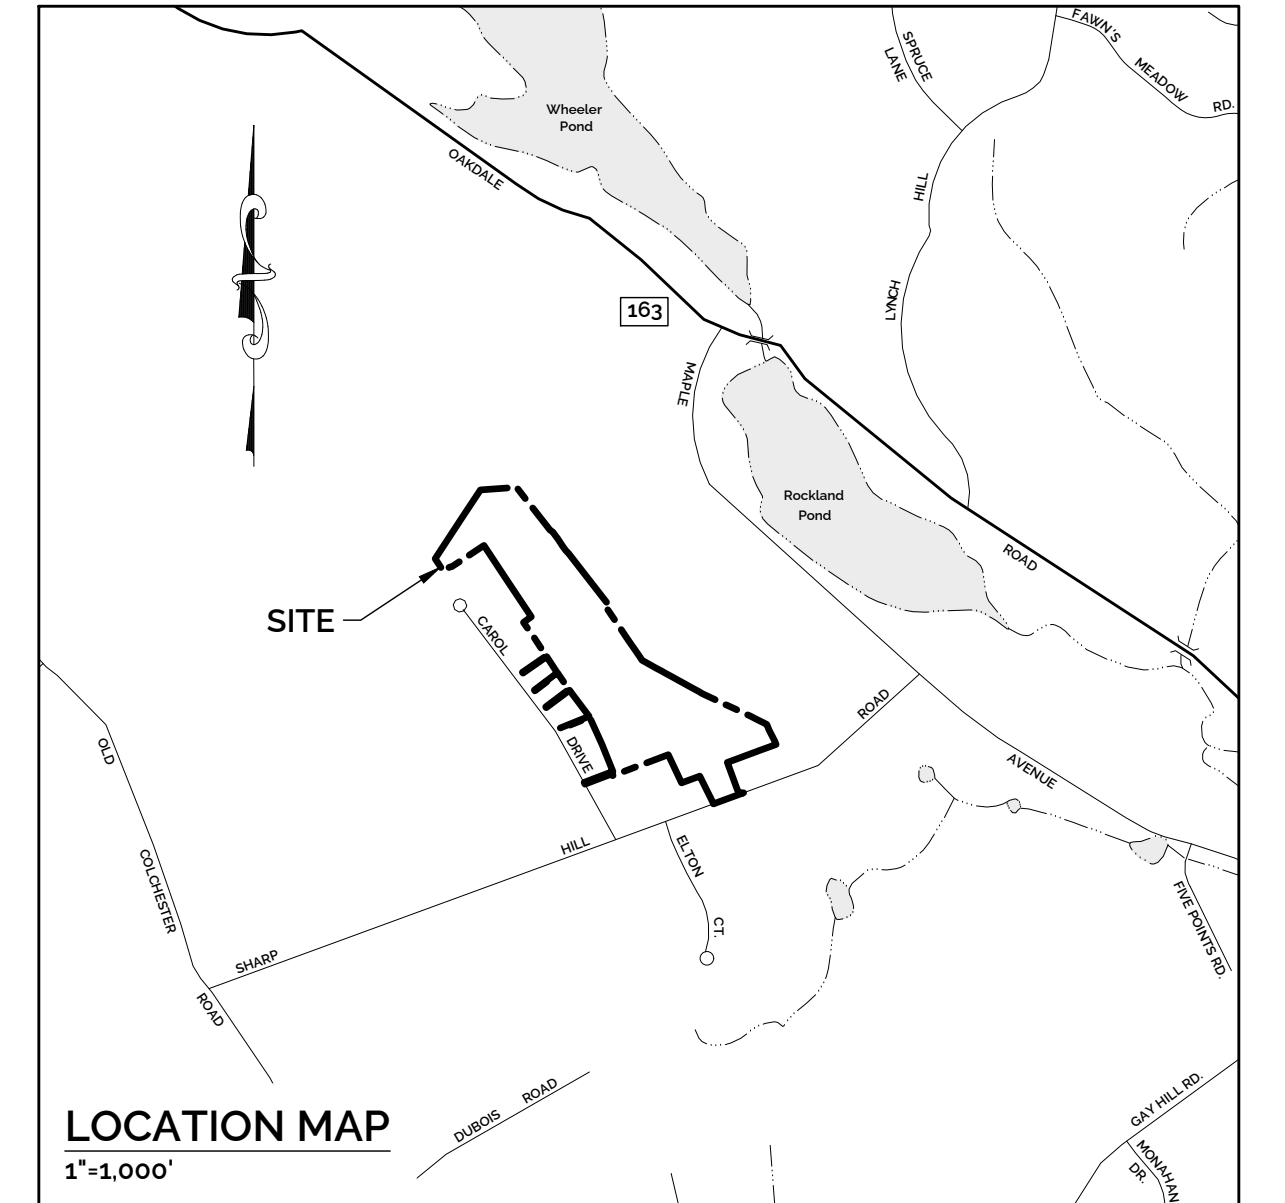

LEGEND

PROPERTY LINE	---
NEW LOT LINE	---
ADJOINER PROPERTY LINE	---
EASEMENT	---
BUILDING SETBACK LINE	---
ZONE LINE	---
WETLAND	---
50' INLAND WETLAND UPLAND REVIEW AREA	---
TREELINE	---
CHAINLINK FENCE	X X
VINYL FENCE	□ □
WOOD FENCE	○ ○
STONEWALL	○ ○ ○ ○
EX. INDEX CONTOUR	---370---
EX. INT. CONTOUR	---368---
PR. INDEX CONTOUR	---370---
PR. INT. CONTOUR	---368---
PR. SPOT GRADE	395.6 OR 395x6
OVERHEAD ELECTRIC	OHE
UNDERGROUND ELECTRIC, TELEPHONE, CABLE	ETC
SANITARY SEWER LINE	SAN
EX. STORM PIPE	STM
PR. STORM PIPE	---
SILT FENCE	SF
TOP OF WALL	TW
BOTTOM OF WALL	BW
UTILITY POLE	○
IRON PIPE/IRON ROD	IP/IR
CONCRETE MONUMENT	MON
DRILLHOLE	DH
TEST PIT	TP #2
"TO BE REMOVED"	(TBR)
"TO REMAIN"	(TR)

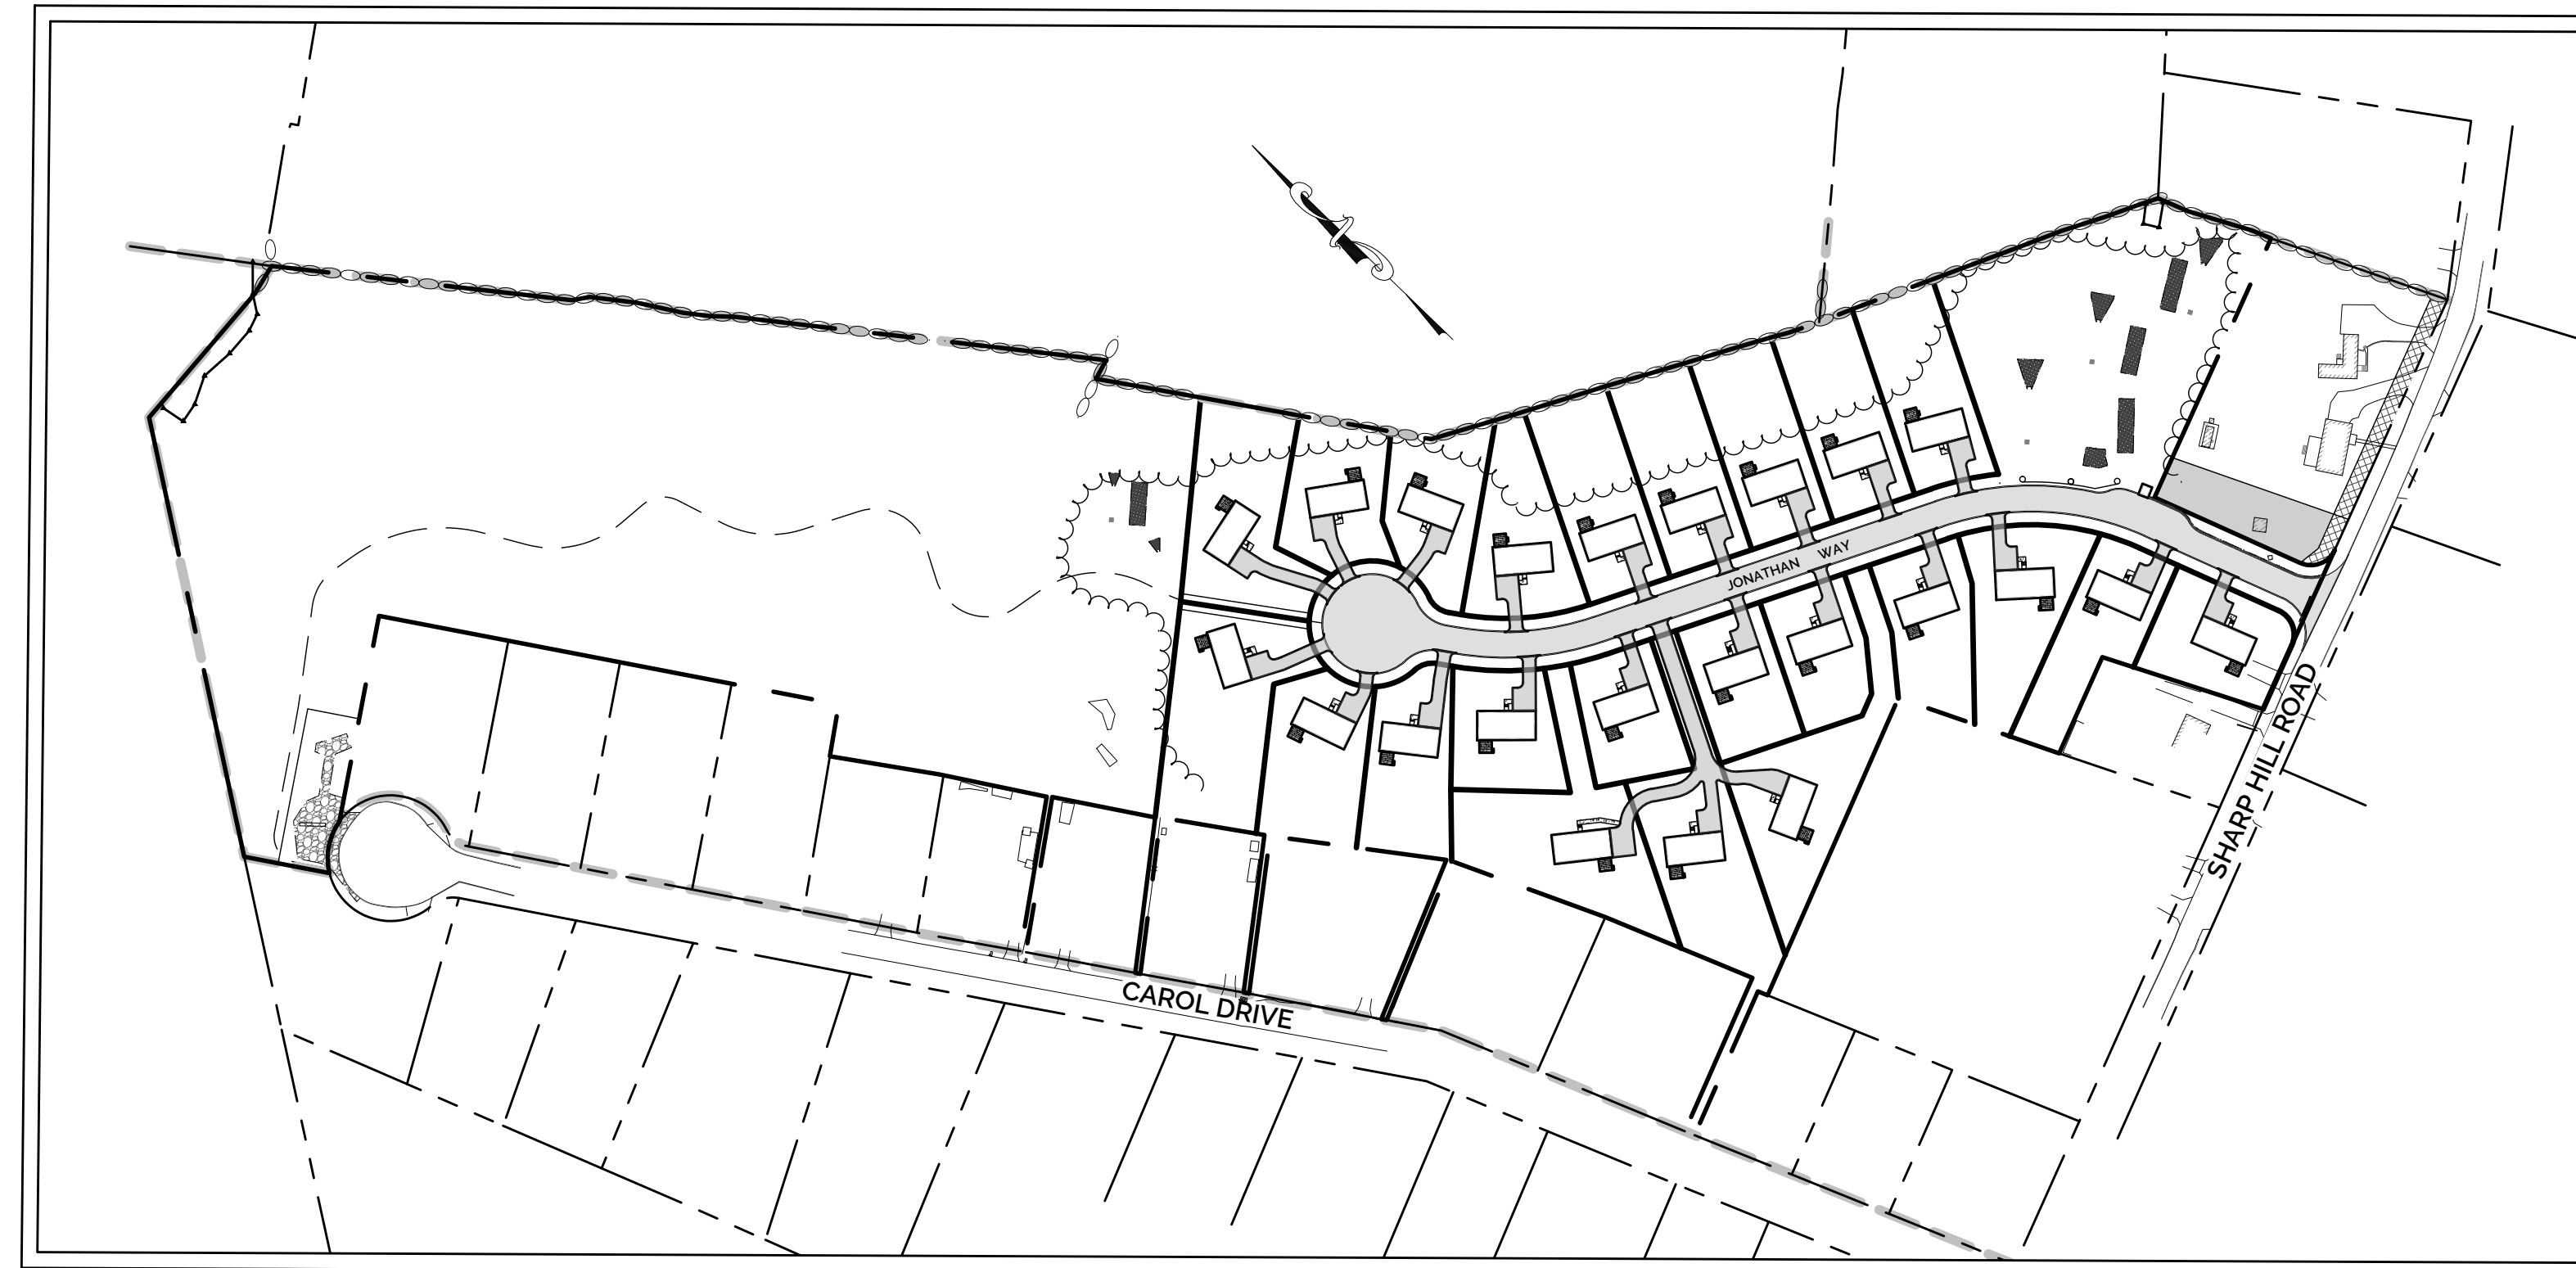

SHEET INDEX

DWG NO.	TITLE	SHEET NO.
---	EXISTING CONDITIONS	1
---	RECORD SUBDIVISION (1 OF 2)	2
---	RECORD SUBDIVISION (2 OF 2)	3
DM-1	DEMOLITION PLAN	4
SD-1	SUBDIVISION DEVELOPMENT PLAN	5
GR-1	GRADING PLAN	6
DSW-1	DRAINAGE & STORMWATER MANAGEMENT PLAN	7
UT-1	UTILITY PLAN	8
SE-1	SOIL EROSION & SEDIMENT CONTROL PLAN	9
---	SIGHT LINE DEMONSTRATION PLAN	10
RPP-1	ROADWAY PLAN & PROFILE	11
SEN-1	SOIL EROSION & SEDIMENT CONTROL NARRATIVE AND DETAILS	12
DT-1	SITE DETAILS	13
DT-2	DRAINAGE DETAILS	14
DT-3	UTILITY DETAILS	15
DT-4	STORMWATER MANAGEMENT DETAILS	16

APPROVED BY THE TOWN OF MONTVILLE WATER POLLUTION CONTROL AUTHORITY.

CHAIRMAN OR SECRETARY OF THE COMMISSION DATE

APPROVED BY THE TOWN OF MONTVILLE INLAND WETLANDS COMMISSION.

CHAIRMAN OR SECRETARY OF THE COMMISSION DATE

APPROVED BY THE TOWN OF MONTVILLE PLANNING AND ZONING COMMISSION.

CHAIRMAN OR SECRETARY OF THE COMMISSION DATE

DATE OF COMPLETION OF ALL WORK.


APPLICANT:
MT KINEO BUILDERS, LLC
P.O. BOX 246
WEST MYSTIC, CT 06388

PROPERTY OWNER:
R&N HOLDING COMPANY, LLC
P.O. BOX 246
WEST MYSTIC, CT 06388

CIVIL ENGINEER:
H+H ENGINEERING ASSOCIATES, LLC
232 GREENMANVILLE AVENUE, SUITE 201
MYSTIC, CT 06355


LAND SURVEYOR:
BOUNDARIES LLC
179 PACHAUG RIVER DRIVE
GRISWOLD, CT 06351



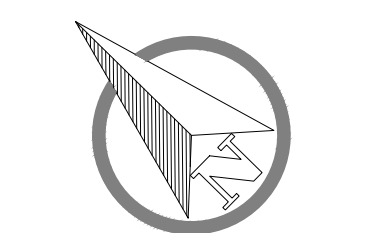

SCALE:	1" = 80'
DATE:	July 2025
JOB I.D. NO.:	24-3514
Revisions	
Rev. "A"	8-15-2025
Per Town Comments	

SHEET NO.	1
	16

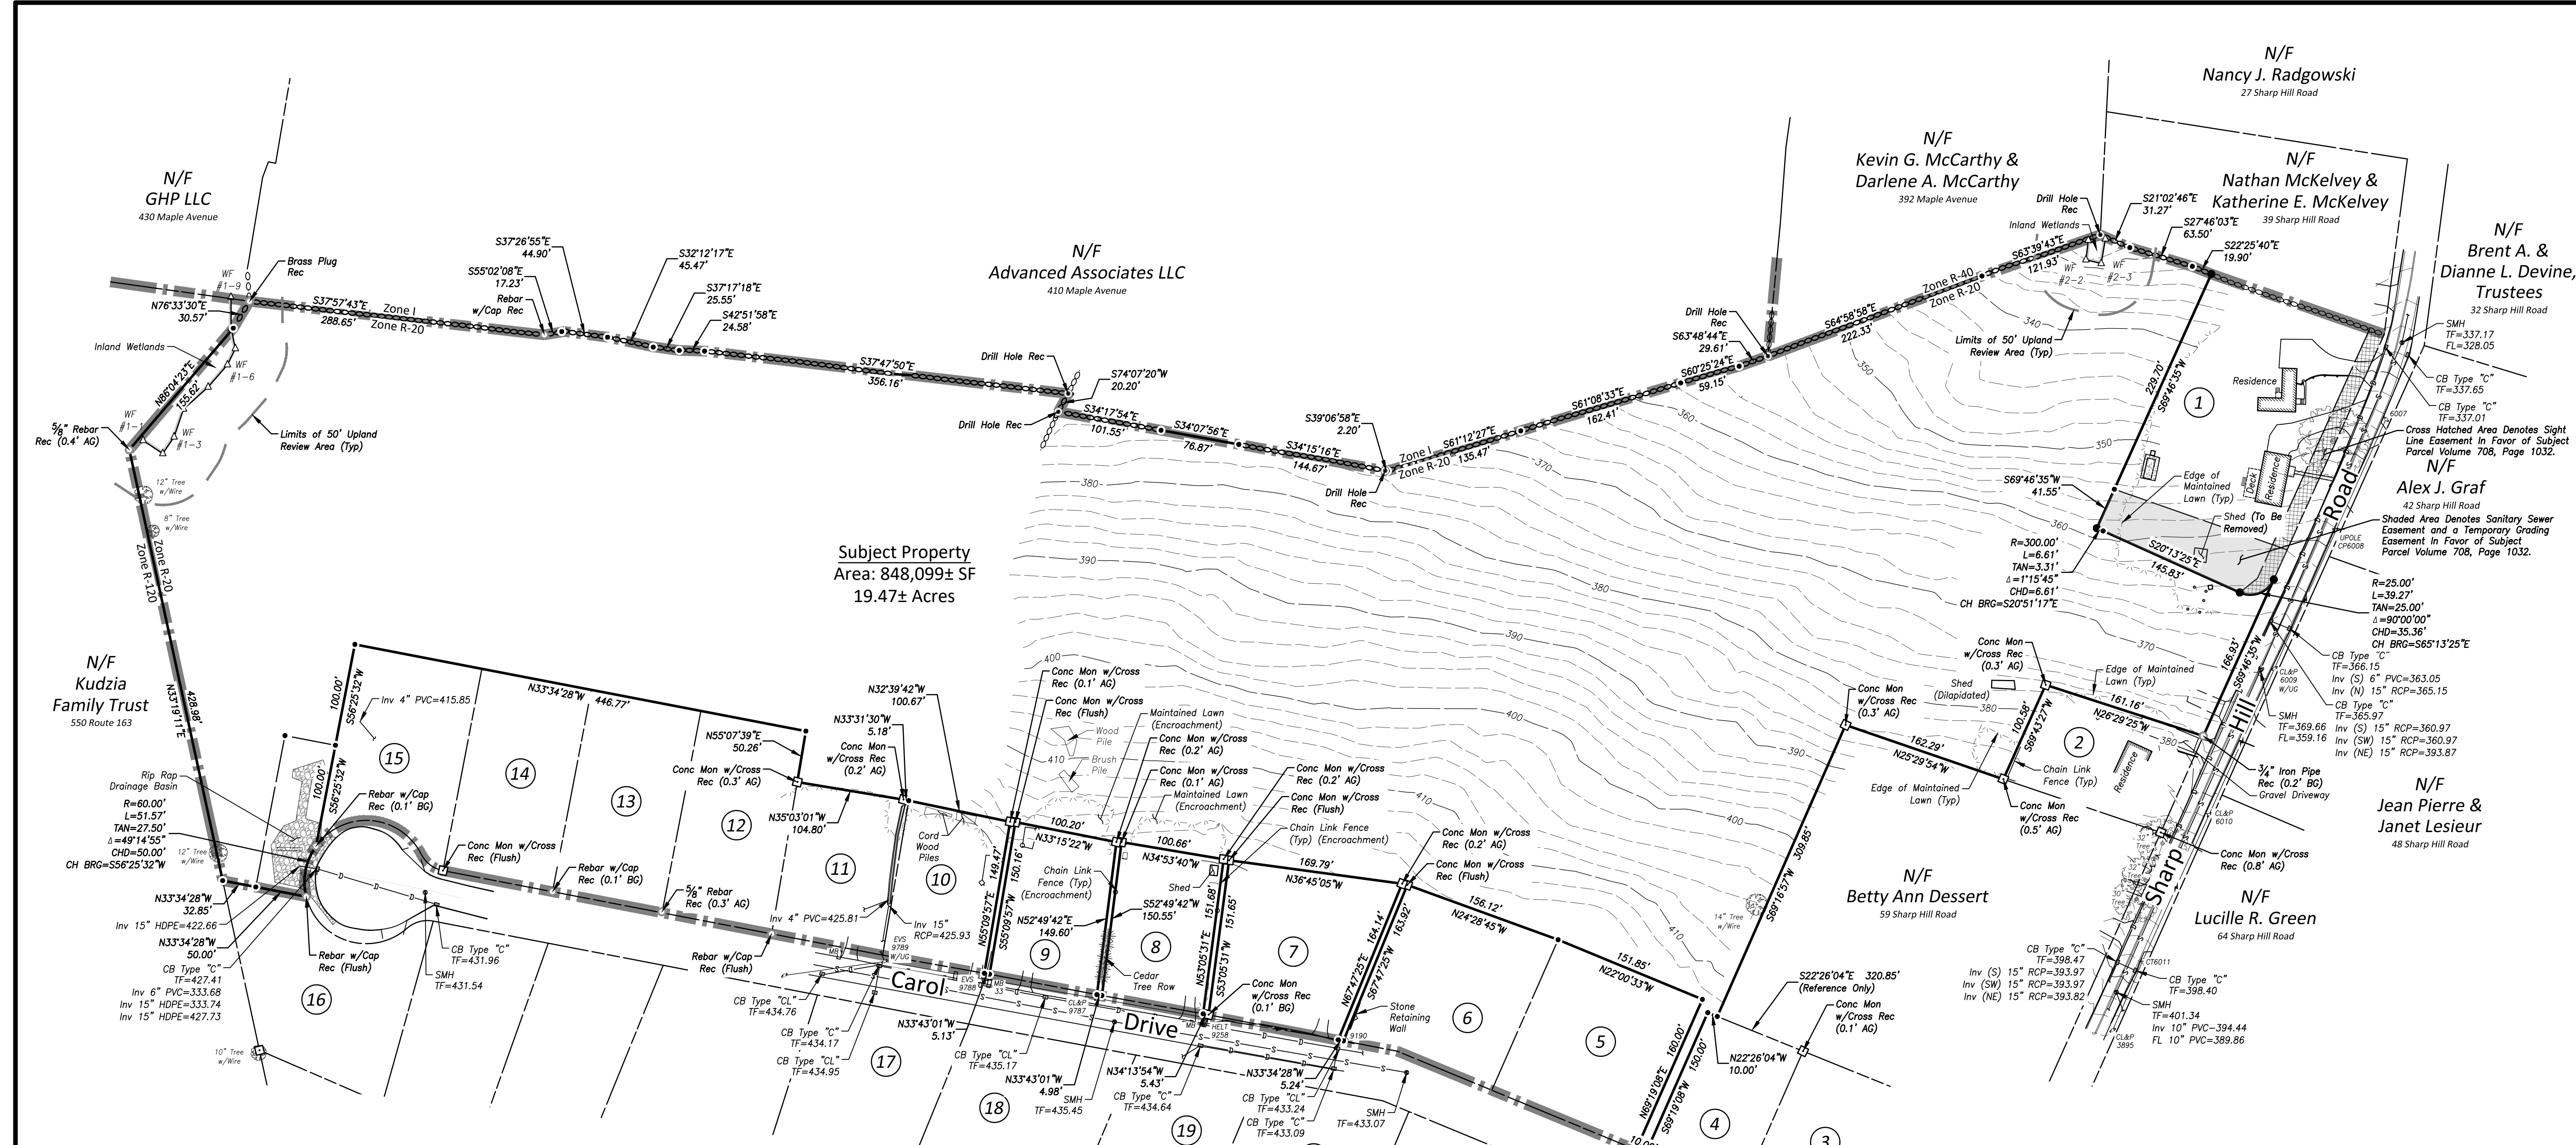


Subject Property
 Area: 848,099± SF
 19.47± Acres

LEGEND & ABBREVIATIONS

±	MORE OR LESS	—	BUILDING SETBACK LINE
TYP	TYPICAL	— 332	EXISTING CONTOUR
PVC	POLYVINYL CHLORIDE	—	RETAINING WALL
RCP	REINFORCED CONCRETE PIPE	—	STONE WALL
HDPE	HIGH DENSITY POLYETHYLENE PIPE	—	OVERHEAD WIRES
SF	SQUARE FEET	—	SANITARY SEWER
SMH	SANITARY MANHOLE	—	STORM DRAINAGE
CB	CATCH BASIN	—	WATER
TF	TOP OF FRAME	—	CHAIN LINK FENCE
INV	INVERT	—	EDGE OF MAINTAINED LAWN
MB	MAILBOX	•	ANGLE POINT
W/	WITH	○	IRON PIPE OR REBAR
WF #1	WETLAND FLAG	⊙	DRILL HOLE
CONC	CONCRETE	⊠	MONUMENT
MON	MONUMENT	⊞	FENCE POST
REC	RECOVERED	⊕	UTILITY POLE
EVS	EVERSOURCE	—	GUY WIRE
CL&P	CONNECTICUT LIGHT AND POWER	—	CATCH BASIN
N/F	NOW OR FORMERLY	⊙	SANITARY MANHOLE
AG	ABOVE GRADE	⊗	WATER OR GAS VALVE
BG	BELOW GRADE	⊞	DEEP TEST PIT
x 315.2	EXISTING SPOT ELEVATION	—	SIGN
x 315.2	PROPOSED SPOT ELEVATION	—	WELL
①	ABUTTERS	△	WETLAND FLAG

ABUTTERS

- Bruce R. Duchesneau & Lisa A. Duchesneau, 45 Sharp Hill Road
- Kimberly A. Bennett, 55 Sharp Hill Road
- Mary Ellen Martin, 7 Carol Drive
- Matthew B. Smith, 11 Carol Drive
- James M. Westall & Joanne Westall, 15 Carol Drive
- Elizabeth E. Knoche, 21 Carol Drive
- Heidi Schlunz, 25 Carol Drive
- David Redston & Lori Redston, 29 Carol Drive
- James P. Cascio, 33 Carol Drive
- Tomas Felipe Butrago, 37 Carol Drive
- Cody E. Demichele & Jessica A. McWilliam, 41 Carol Drive
- Kristopher Sprague, 45 Carol Drive
- Matthew R. Dimarco & Nicole Thibault, 49 Carol Drive
- AJ Scott Whitten & Kimberly Mae Whitten, 53 Carol Drive
- Simon Vie & Sanni Sit, 57 Carol Drive
- Daniel Conroy, 56 Carol Drive
- Stephen W. & Sherri W. Payette, 36 Carol Drive
- Brent M. Autin, 32 Carol Drive
- William L. III & Stephanie A. Deason, 28 Carol Drive
- Sidra Habib Khatri & Kevin Yi Zhang, 24 Carol Drive
- Freddisha B. Williams, 20 Carol Drive
- Evelyn Pietrella, 16 Carol Drive
- Laura J. Anton, 12 Carol Drive

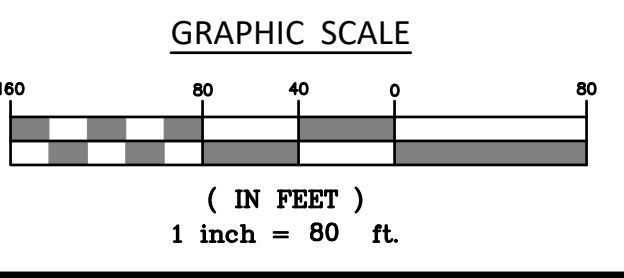

SURVEY NOTES

- THIS SURVEY HAS BEEN PREPARED PURSUANT TO THE REGULATIONS OF CONNECTICUT STATE AGENCIES SECTIONS 20-300B-1 THROUGH 20-300B-20 AND THE "STANDARDS AND SUGGESTED METHODS AND PROCEDURES FOR SURVEYS AND MAPS IN THE STATE OF CONNECTICUT" AS ADOPTED FOR USE BY THE CONNECTICUT ASSOCIATION OF LAND SURVEYORS, INC. ON AUGUST 29, 2019. IT IS AN IMPROVEMENT LOCATION AND TOPOGRAPHIC SURVEY BASED ON RESURVEY AND ORIGINAL SURVEY AND CONFORMS TO HORIZONTAL CLASS A-2 AND TOPOGRAPHIC CLASS T-2 ACCURACY STANDARDS. IT IS INTENDED TO BE USED FOR SUBDIVISION AND MUNICIPAL PERMITTING.
- NORTH ORIENTATION DEPICTED HEREON IS APPROXIMATE NORTH AMERICAN DATUM 1983 (NAD83) BASED ON GLOBAL POSITIONING SYSTEM OBSERVATIONS, OBSERVED ON NOVEMBER 22, 2024.
- VERTICAL DATUM DEPICTED HEREON IS APPROXIMATE NORTH AMERICAN VERTICAL DATUM 1988 (NAV88) BASED ON GLOBAL POSITIONING SYSTEM OBSERVATIONS USING GEOID18B ON NOVEMBER 22, 2024.
- THE LOCATIONS OF UNDERGROUND UTILITIES AS SHOWN HEREON ARE BASED ON THE LOCATION OF ABOVE GROUND STRUCTURES AND RECORD DRAWINGS PROVIDED BY OTHERS. NO EXCAVATIONS WERE MADE DURING THE PROGRESS OF THIS SURVEY TO LOCATE BURIED UTILITIES/STRUCTURES. ALL SUBTERRANEAN FEATURES AND IMPROVEMENTS MAY NOT BE NOTED OR NOTED HEREON. THE LOCATIONS OF UNDERGROUND UTILITIES/STRUCTURES MAY VARY FROM LOCATIONS SHOWN HEREON. ADDITIONAL BURIED UTILITIES/STRUCTURES MAY BE ENCOUNTERED. CONTACT "CALL BEFORE YOU DIG" AT LEAST 72 HOURS PRIOR TO ANY EXCAVATION OPERATIONS.
- THE FIELD SURVEY WAS COMPLETED ON JANUARY 15, 2025. LAND RECORD AND RELATED RESEARCH WAS COMPLETED ON JANUARY 27, 2025.
- RECORD TITLE TO THE SUBJECT PROPERTY MAY BE REFERENCED TO A WARRANTY DEED FROM BRUCE R. DUCHESNEAU TO R & W HOLDING COMPANY, LLC RECORDED DECEMBER 6, 2024 IN THE TOWN OF MONTVILLE LAND RECORDS VOLUME 708, PAGE 1032.
- SUBJECT PROPERTY MAY BE SUBJECT TO THE FOLLOWING:
 A. PERMANENT SIGHT LINE EASEMENT VOLUME 708, PAGE 1032.
 B. PERMANENT SEWER EASEMENT VOLUME 708, PAGE 1032.
 C. TEMPORARY CONSTRUCTION AND GRADING EASEMENT VOLUME 708, 1032.
 D. DRAINAGE EASEMENT AND ADDITIONAL RIGHT TO DRAIN VOLUME 704, PAGE 534.

REFERENCE MAPS

- RESUBDIVISION MAP PREPARED FOR BRUCE R. DUCHESNEAU, CAROL DRIVE & SHARP HILL ROAD, MONTVILLE, CONNECTICUT, SCALE: 1" = 80', DATED: JULY 1, 2015, LAST REVISED: OCTOBER 30, 2015, SHEET 2 OF 7, PREPARED BY: KILLINGLY ENGINEERING ASSOCIATES.
- COMPACTION PLAN, MAP SHOWING EASEMENT AREA TO BE GRANTED TO THE CONNECTICUT LIGHT AND POWER COMPANY, DBA EVERSOURCE ENERGY ACROSS THE PROPERTY OF P & H CONSTRUCTION AND SEPTIC SERVICE, LLC, CAROL DRIVE, MONTVILLE, CONNECTICUT, C.L.&P. FILE NO. E-7083, PREPARED BY: ADVANCED SURVEYS, LLC.
- COMPACTION PLAN, LOT LINE MODIFICATION PLAN, PREPARED FOR BRUCE R. DUCHESNEAU, 45 SHARP HILL ROAD - MONTVILLE, CONNECTICUT, SCALE: 1" = 20', DATED: NOVEMBER 2024, REVISED NOVEMBER 14, 2024, JOB I.D. NO. 24-3518, PREPARED BY: BOUNDARIES LLC.


I have delineated the inland wetlands and watercourses as shown on the subject site plans in accordance with the standards and definitions found in the Connecticut General Statutes, Chapter 440, Sections 22a-36 through 22a-45 as amended.

[Signature]
 Ian T. Cole, P.W.S. #2006, Registered Soil Scientist

TO MY KNOWLEDGE AND BELIEF THIS MAP IS SUBSTANTIALLY CORRECT AS NOTED HEREON.
[Signature]
 JOHN U. FAULISE JR., L.S.
 70016 8-15-25
 LICENSE NO. DATE


ZONING COMPLIANCE TABLE: RESIDENTIAL R-20 DISTRICT (CLUSTER DEVELOPMENT)																								
ITEM	REQUIRED	LOT #1	LOT #2	LOT #3	LOT #4	LOT #5	LOT #6	LOT #7	LOT #8	LOT #9	LOT #10	LOT #11	LOT #12	LOT #13	LOT #14	LOT #15	LOT #16	LOT #17	LOT #18	LOT #19	LOT #20	LOT #21	LOT #22	LOT #23
MINIMUM LOT AREA	10,000 SF	12,708± SF	13,834± SF	16,004± SF	12,501± SF	16,752± SF	10,721± SF	11,364± SF	18,104± SF	10,939± SF	19,923± SF	11,650± SF	14,919± SF	15,858± SF	22,971± SF	19,755± SF	13,029± SF	13,296± SF	14,554± SF	15,812± SF	15,635± SF	15,388± SF	15,207± SF	15,543± SF
MINIMUM LOT FRONTAGE	80 FT	211.30 FT	80.06 FT	137.04 FT	89.41 FT	25.00 FT**	85.00 FT	85.00 FT	25.00 FT**	80.64 FT	25.03 FT**	87.41 FT	80.05 FT***	50.00 FT***	50.00 FT***	50.00 FT***	69.21 FT***	77.84 FT***	123.76 FT	81.39 FT	82.00 FT	82.00 FT	82.00 FT	82.53 FT
MINIMUM FRONT YARD****	30 FT	32.6± FT	33.7± FT	39.9± FT	39.5± FT	31.3± FT	39.5± FT	39.5± FT	59.3± FT	39.5± FT	38.2± FT	38.2± FT	33.9± FT	31.8± FT	65.2± FT	85.5± FT	49.2± FT	49.5± FT	39.8± FT	39.5± FT	39.5± FT	39.5± FT	39.5± FT	38.3± FT
MINIMUM SIDE YARD****	10 FT	40.8± FT	11.8± FT	15.1± FT	12.0± FT	23.7± FT	13.7± FT	14.1± FT	13.3± FT	14.3± FT	28.0± FT	16.2± FT	10.5± FT	13.2± FT	13.2± FT	16.9± FT	14.3± FT	14.3± FT	15.8± FT	12.5± FT	13.0± FT	13.0± FT	13.0± FT	11.3± FT
MINIMUM REAR YARD****	30 FT	34.3± FT	44.6± FT	120.4± FT	68.7± FT	110.4± FT	66.2± FT	66.2± FT	78.7± FT	52.6± FT	30.9± FT	47.5± FT	94.5± FT	91.2± FT	131.5± FT	90.9± FT	50.0± FT	46.1± FT	121.0± FT	125.3± FT	121.9± FT	119.0± FT	117.6± FT	119.3± FT
MAXIMUM BUILDING HEIGHT	45 FT	<45 FT	<45 FT	<45 FT	<45 FT	<45 FT	<45 FT	<45 FT	<45 FT	<45 FT	<45 FT	<45 FT	<45 FT	<45 FT	<45 FT	<45 FT	<45 FT	<45 FT	<45 FT	<45 FT	<45 FT	<45 FT	<45 FT	<45 FT
WATER SUPPLY																								
SANITARY																								

• TOTAL LOT AREA FOR INTERIOR (REAR) LOTS EXCLUDES THE AREA OF THE ACCESS STRIP AND SHALL CONTAIN 1.5 TIMES THE MINIMUM REQUIRED LOT AREA PER SECTION 4.11.4 OF THE ZONING REGULATIONS.
 • MINIMUM LOT FRONTAGE MAY BE REDUCED TO 25 FT FOR INTERIOR (REAR) LOTS PER SECTION 4.11.4 OF THE ZONING REGULATIONS.
 • MINIMUM LOT FRONTAGE MAY BE REDUCED TO 50 FT FOR LOTS FACING A CIRCULAR TURNAROUND AT THE END OF A DEAD END STREET PER SECTION 4.10.2 OF THE ZONING REGULATIONS.
 • YARD DIMENSIONS PROVIDED IN THIS TABLE APPLY TO CONCEPTUAL DEVELOPMENT AS DEPICTED ON SHEET 5.

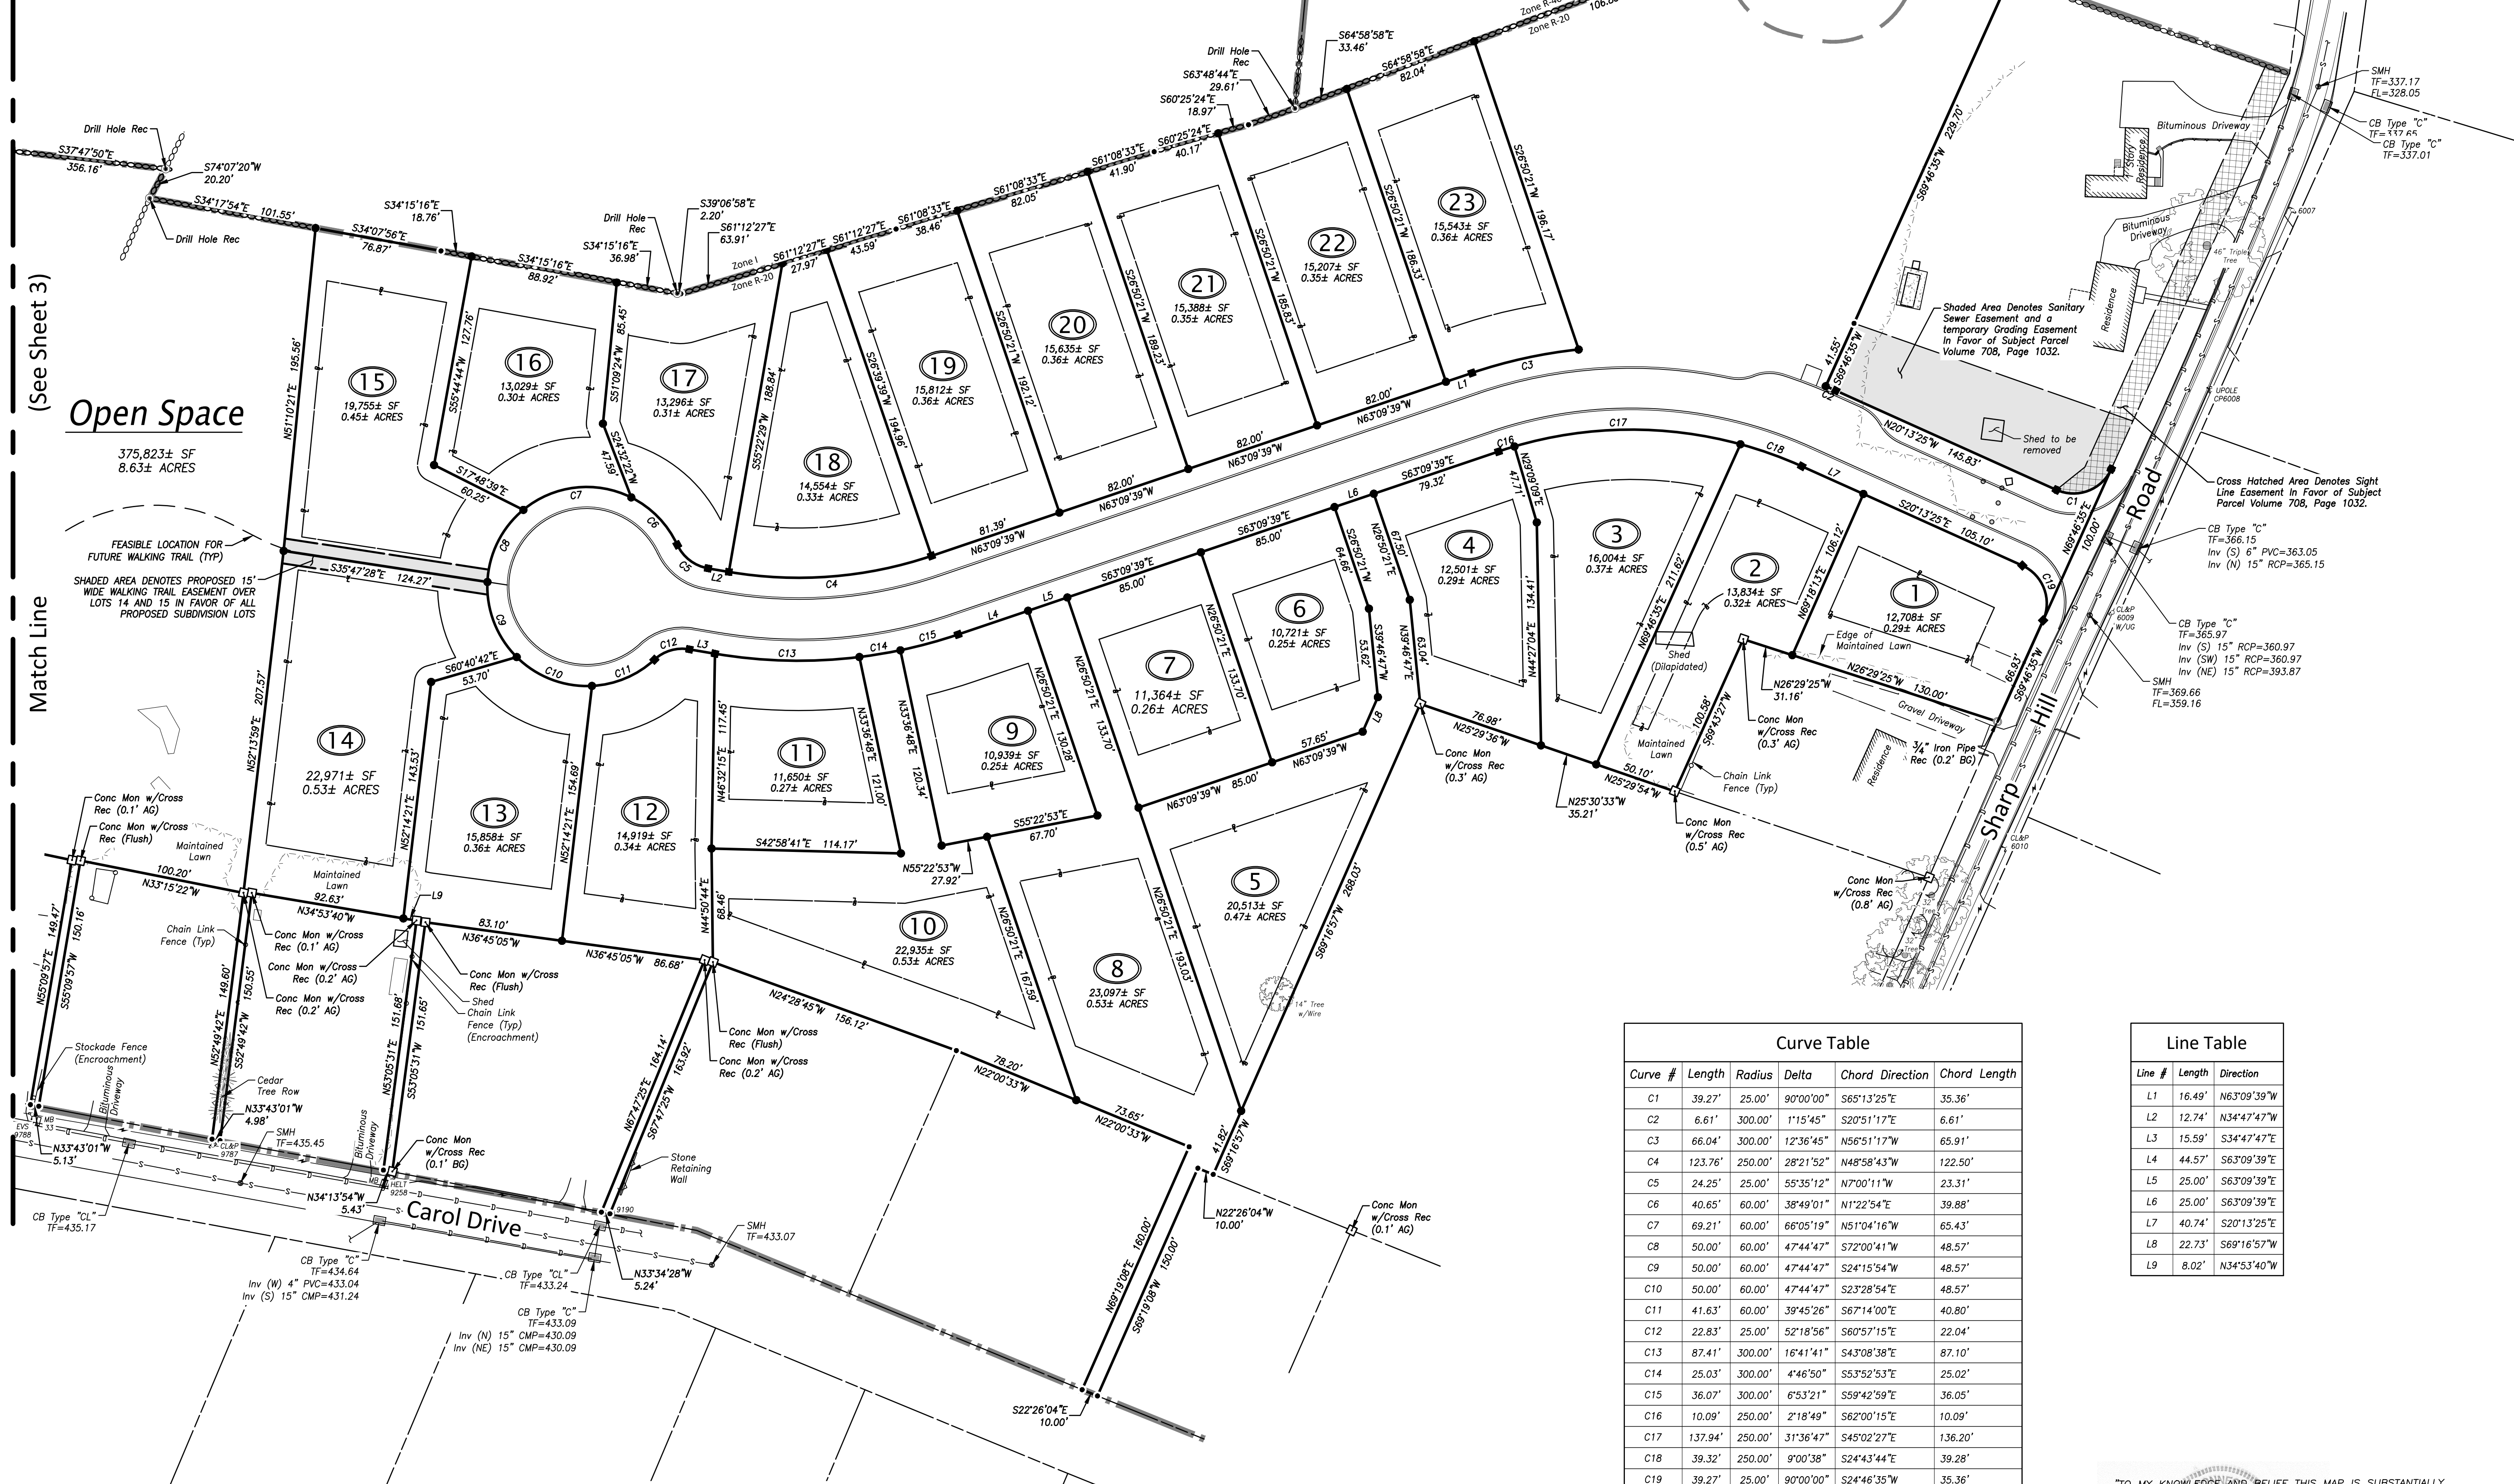


Curve #	Length	Radius	Delta	Chord Direction	Chord Length
C1	39.27'	25.00'	90°00'00"	S65°13'25"E	35.36'
C2	6.61'	300.00'	1°15'45"	S20°51'17"E	6.61'
C3	66.04'	300.00'	12°36'45"	N56°51'17"W	65.91'
C4	123.76'	250.00'	28°21'52"	N48°58'43"W	122.50'
C5	24.25'	25.00'	55°35'12"	N7°00'11"W	23.31'
C6	40.65'	60.00'	38°49'01"	N1°22'54"E	39.88'
C7	69.21'	60.00'	66°05'19"	N51°04'16"W	65.43'
C8	50.00'	60.00'	47°44'47"	S72°00'41"W	48.57'
C9	50.00'	60.00'	47°44'47"	S24°15'54"W	48.57'
C10	50.00'	60.00'	47°44'47"	S23°28'54"E	48.57'
C11	41.63'	60.00'	39°45'26"	S67°14'00"E	40.80'
C12	22.83'	25.00'	52°18'56"	S60°57'15"E	22.04'
C13	87.41'	300.00'	16°41'41"	S43°08'38"E	87.10'
C14	25.03'	300.00'	4°46'50"	S53°52'53"E	25.02'
C15	36.07'	300.00'	6°53'21"	S59°42'59"E	36.05'
C16	10.09'	250.00'	2°18'49"	S62°00'15"E	10.09'
C17	137.94'	250.00'	31°36'47"	S45°02'27"E	136.20'
C18	39.32'	250.00'	9°00'38"	S24°43'44"E	39.28'
C19	39.27'	25.00'	90°00'00"	S24°46'35"W	35.36'

Line #	Length	Direction
L1	16.49'	N63°09'39"W
L2	12.74'	N34°47'47"W
L3	15.59'	S34°47'47"E
L4	44.57'	S63°09'39"E
L5	25.00'	S63°09'39"E
L6	25.00'	S63°09'39"E
L7	40.74'	S20°13'25"E
L8	22.73'	S69°16'57"W
L9	8.02'	N34°53'40"W

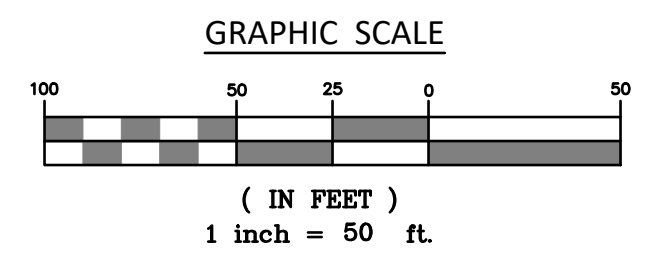

TO MY KNOWLEDGE AND BELIEF THIS MAP IS SUBSTANTIALLY CORRECT AS NOTED HEREON.

JOHN U. FAULSE JR., L.S. 70016 8-15-25
 LICENSE NO. DATE

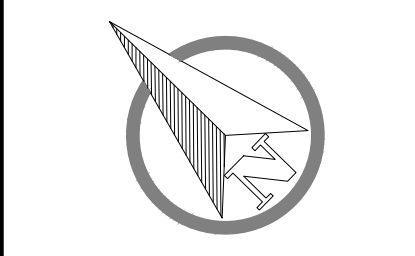


SCALE: 1" = 50'
 DATE: July 2025
 JOB I.D. NO. 24-3514
 Revisions
 Rev. "A" 8-15-2025
 Per Town Comments

SHEET NO.
 2
 16

P:\CIVIL 3D PROJECTS\2024\24-3514.MT KINEO SHARP HILL.DWG\DESIGN\2 3 SUBDIVISION REV. A.DWG

© 2025 BOUNDARIES LLC
 THIS DRAWING IS THE PROPERTY OF BOUNDARIES LLC AND HAS BEEN SPECIFICALLY PREPARED FOR THE OWNER OF THIS PROJECT. AT THIS SITE, AND IS NOT TO BE REPRODUCED OR USED IN PART OR WHOLE FOR ANY OTHER PROJECT. LOCATION OR OWNER WITHOUT THE EXPRESSED WRITTEN CONSENT OF BOUNDARIES LLC. NOT VALID WITHOUT LIVE SIGNATURE AND EMBOSSED SEAL.

Improvement Location & Topographic Survey
 "Record Resubdivision"
 Prepared For
Mt Kineo Builders, LLC
 47 Sharp Hill Road - Montville, Connecticut


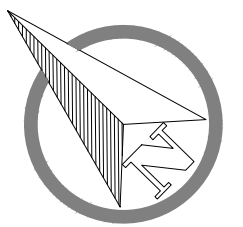


SCALE:	1" = 50'
DATE:	July 2025
JOB I.D. NO.	24-3514
Revisions	
Rev. "A"	8-15-2025
Per Town Comments	

SHEET NO.

3

16

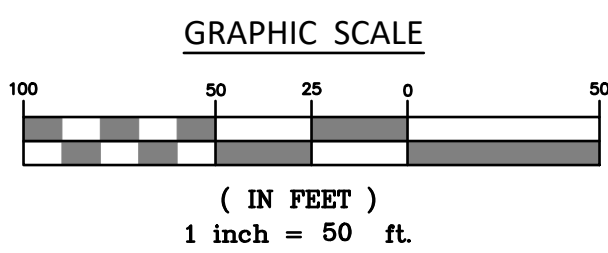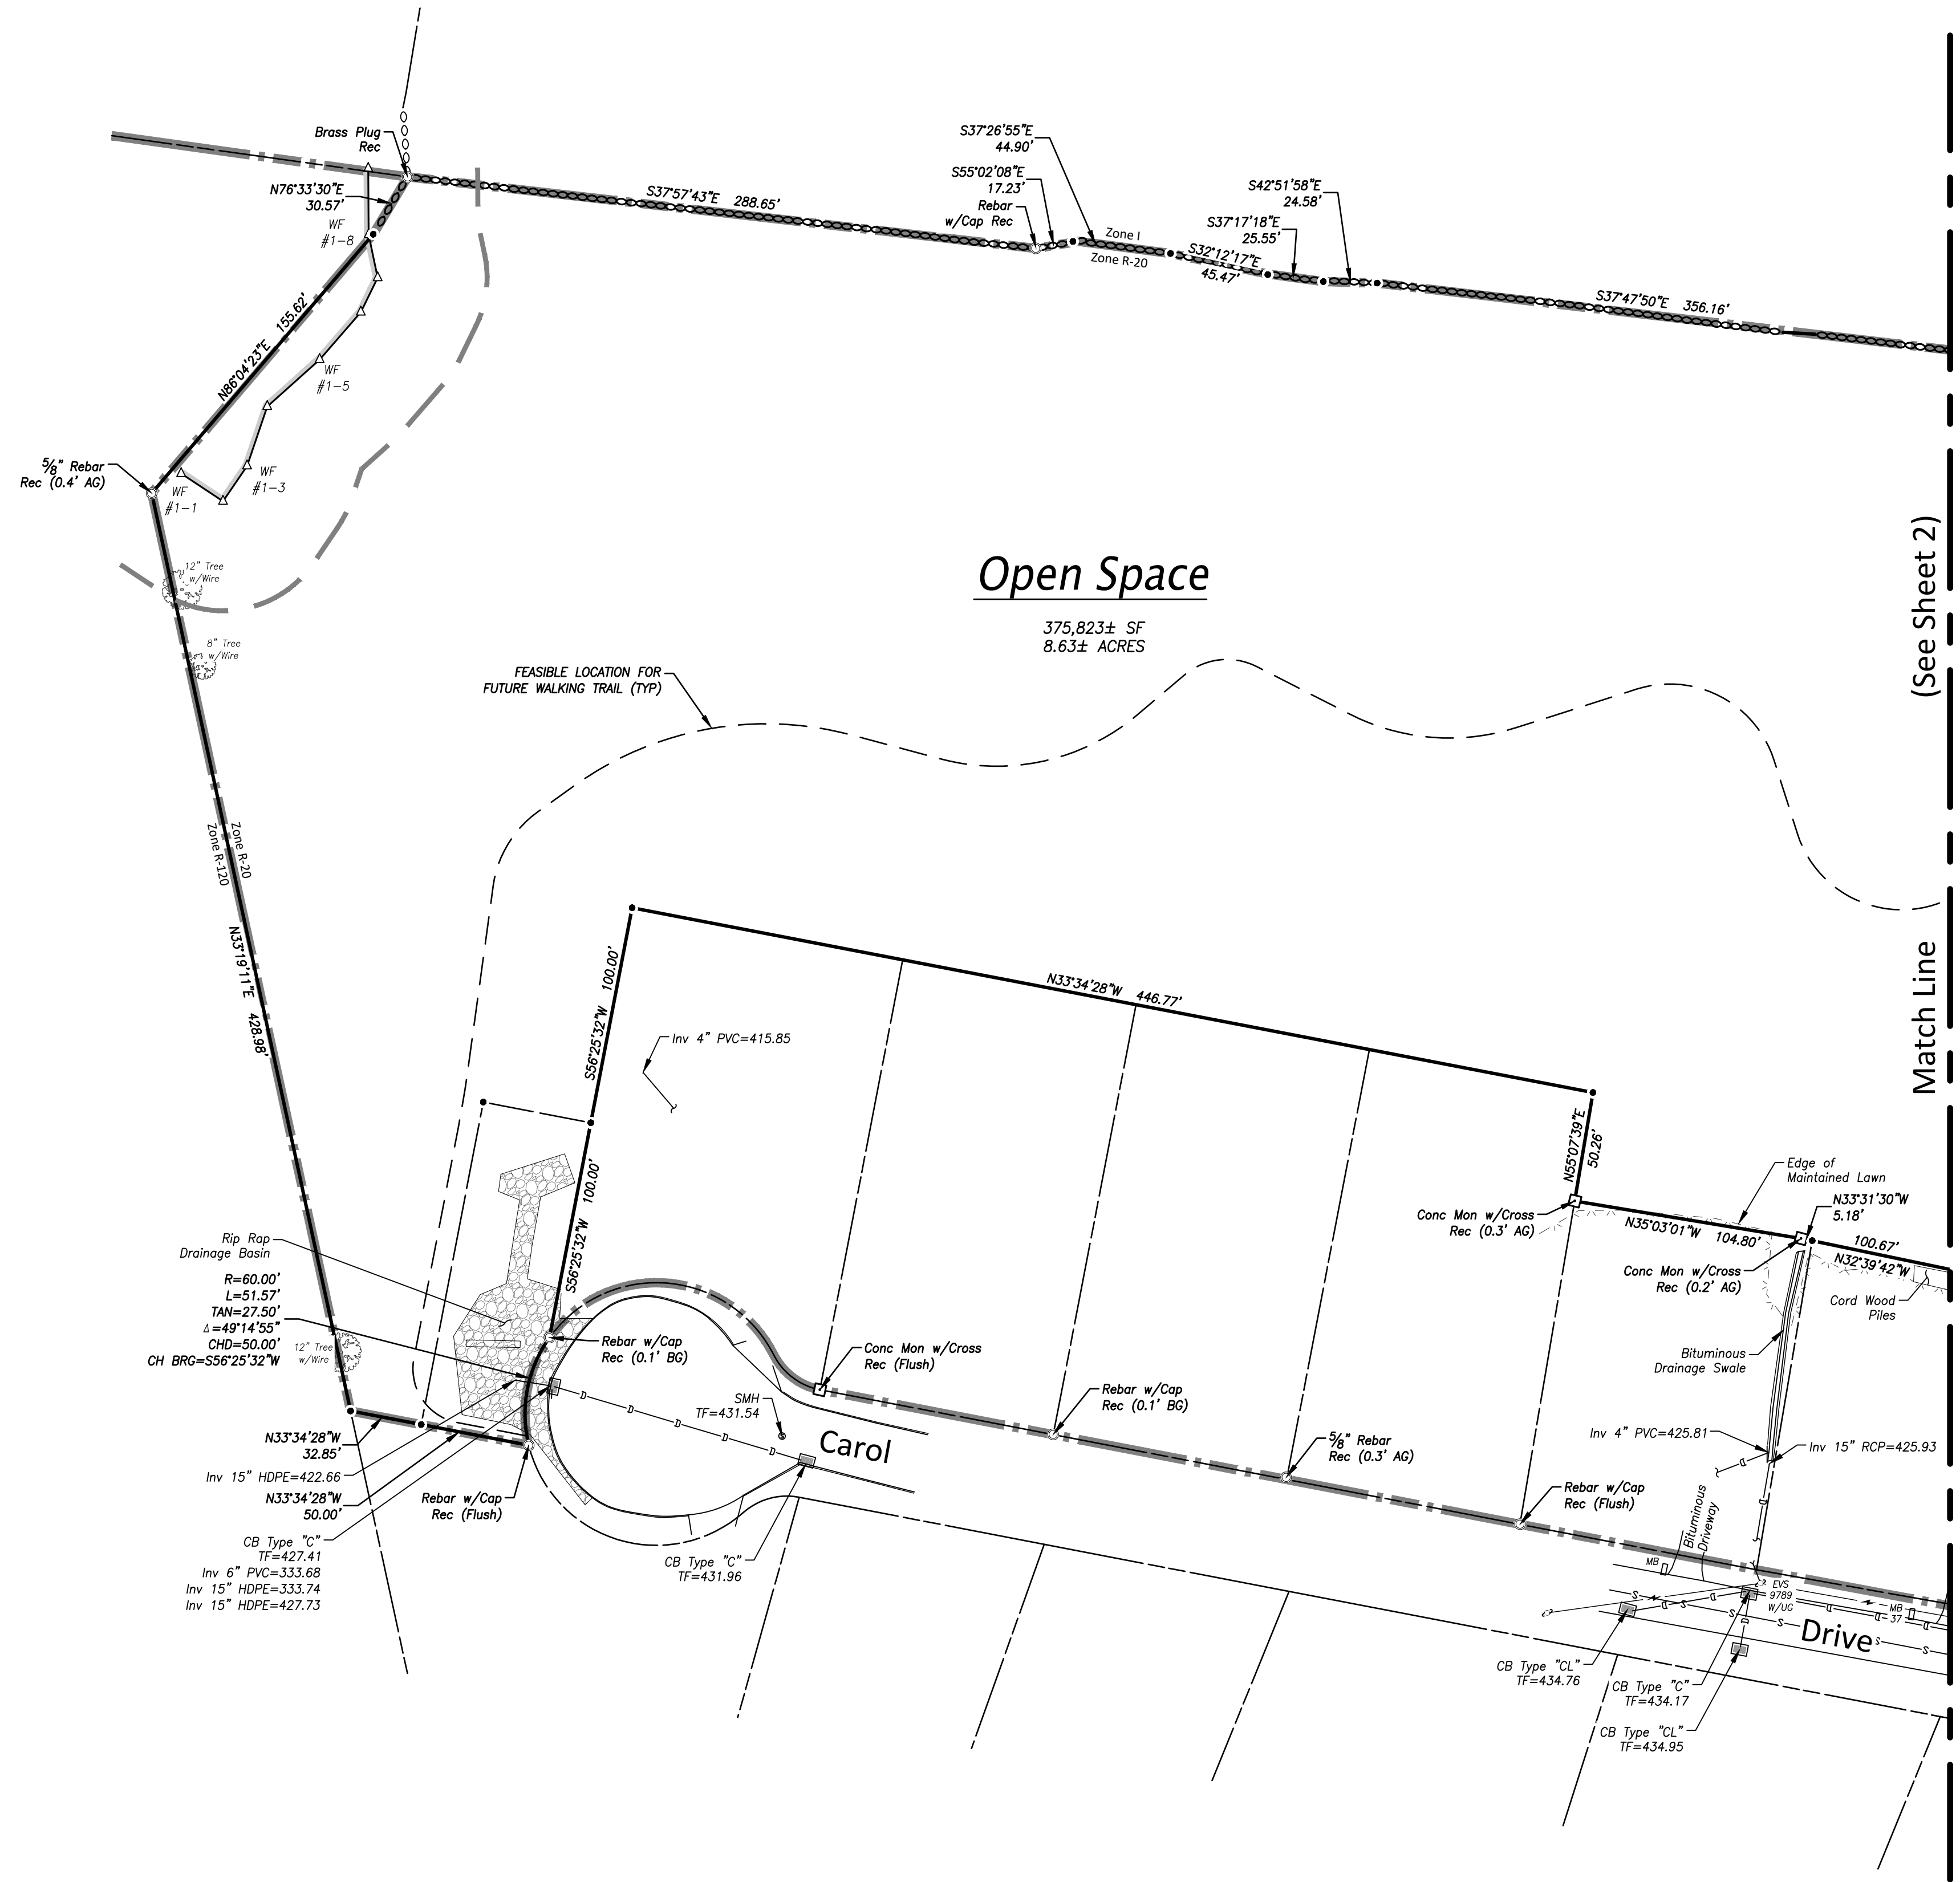

"TO MY KNOWLEDGE AND BELIEF THIS MAP IS SUBSTANTIALLY
 CORRECT AS NOTED HEREON"

 JOHN U. FAULISE JR., L.S. 70016 8-15-25
 LICENSE NO. DATE


P:\CIVIL 3D PROJECTS\2024\24-3514 MT KINEO SHARP HILL\DWG\DESIGN\2_3 SUBDIVISION REV A.DWG

GENERAL NOTES:

1. THE APPLICANT IS MT KINEO BUILDERS, LLC WITH A MAILING ADDRESS OF P.O. BOX 246, WEST MYSTIC, CT 06388. THE PROPERTY OWNER IS R&N HOLDING COMPANY WITH A MAILING ADDRESS OF P.O. BOX 246, WEST MYSTIC, CT 06388.
2. THE SUBJECT PARCEL IS IDENTIFIED AS LOT 63 ON THE TOWN OF MONTVILLE TAX ASSESSOR'S MAP 23. THE DEED REFERENCE OF THE PROPERTY IS VOLUME 708 PAGE 1032.
3. THE APPLICANT IS PROPOSING A 23-LOT RESIDENTIAL RESUBDIVISION LOCATED AT 47 SHARP HILL ROAD IN MONTVILLE. THE PARCEL WAS CREATED AS PART A SUBDIVISION APPROVED IN OCTOBER 2016.
4. THE PARCEL IS LOCATED WITHIN THE TOWN OF MONTVILLE RESIDENTIAL "R-20" ZONING DISTRICT. THE PROPERTY IS NOT LOCATED WITHIN A FEMA FLOOD HAZARD ZONE.
5. AS PART OF THE RESUBDIVISION, THE ROADWAY, ASSOCIATED ROADWAY DRAINAGE SYSTEM, STORMWATER MANAGEMENT IMPROVEMENTS, AND COMMON UTILITIES (SANITARY SEWER, ELECTRIC, TELEPHONE, CABLE) WILL BE INSTALLED. THE RESIDENCES, DRIVEWAYS, INDIVIDUAL LOT GRADING, AND DRILLED WELLS SHOWN ON THE PLANS FOR THE NEW BUILDING LOTS ARE SHOWN FOR CONCEPTUAL PURPOSES ONLY. NO LOT DEVELOPMENT IS PROPOSED AT THIS TIME. PRIOR TO ANY INDIVIDUAL LOT DEVELOPMENT, A SITE PLAN SHALL BE PREPARED IN CONFORMANCE WITH ALL APPLICABLE LOCAL REGULATIONS, AND REVIEWED AND APPROVED BY THE ZONING ENFORCEMENT OFFICER. THE DEVELOPMENT OF INDIVIDUAL LOTS SHALL NOT ADVERSELY AFFECT THE DEVELOPMENT OF NEWLY CREATED LOTS OR EXISTING ADJUTING PROPERTIES.
6. THE PURPOSE OF THIS PLAN IS FOR REVIEW BY THE TOWN OF MONTVILLE INLAND WETLANDS & WATERCOURSES COMMISSION FOR A WETLANDS PERMIT APPLICATION, AND THE TOWN OF MONTVILLE PLANNING & ZONING COMMISSION FOR A SUBDIVISION APPLICATION.
7. EACH NEW BUILDING LOT WILL BE SERVED BY PRIVATE WELLS AND PUBLIC SANITARY SEWER.
8. INLAND WETLANDS WERE FLAGGED BY IAN COLE, WETLAND SCIENTIST AND REGISTERED SOIL SCIENTIST, IN SEPTEMBER 2024 AND WERE LOCATED BY BOUNDARIES, LLC IN JANUARY 2025.
9. ELEVATIONS SHOWN HEREON ARE BASED ON NAVD-88 DATUM.


CONSTRUCTION NOTES:

1. THE CONTRACTOR SHALL CONTACT "CALL BEFORE YOU DIG" AT 800-922-4455 TO MARK OUT ALL UNDERGROUND UTILITIES A MINIMUM OF 3 BUSINESS DAYS PRIOR TO COMMENCING ANY CONSTRUCTION ACTIVITY. CONTRACTOR SHALL VERIFY ALL LOCATIONS, DIMENSIONS AND ELEVATIONS OF ALL UTILITIES PRIOR TO CONSTRUCTION.
2. THE LOCATIONS OF SUBSURFACE UTILITIES SHOWN HEREON ARE APPROXIMATE. THE ACTUAL LOCATION OF SUBSURFACE UTILITIES MAY VARY FROM THOSE INDICATED AND ALL UNDERGROUND UTILITIES MAY NOT BE SHOWN. CONTRACTOR SHALL BE RESPONSIBLE FOR LOCATING EXISTING UTILITIES PRIOR TO BEGINNING SITE WORK.
3. ALL PROPERTY LINES SHALL BE VERIFIED IN THE FIELD. NO PRIVATE PROPERTY SHALL BE DISTURBED UNLESS PROPER RIGHTS ARE OBTAINED PRIOR TO CONSTRUCTION.
4. THE CONTRACTOR SHALL OBTAIN ALL REQUIRED PERMITS PRIOR TO CONSTRUCTION.
5. THE CONTRACTOR SHALL OBTAIN, REVIEW AND ADHERE TO ALL REQUIREMENTS AND ANY CONDITIONS OF APPROVAL OF THE TOWN OF MONTVILLE.
6. THE CONTRACTOR SHALL ADHERE TO ALL APPLICABLE TOWN OF MONTVILLE STANDARDS, REGULATIONS, POLICIES AND PRACTICES OF THE DEPARTMENT OF PUBLIC WORKS.
7. EXISTING DRAINAGE PATTERNS SHALL BE SUBSTANTIALLY MAINTAINED. THE CONTRACTOR SHALL GRADE THE PROPERTY IN SUCH A MANNER TO MAINTAIN EXISTING LOCAL DRAINAGE PATTERNS AND TO PREVENT EXCESS RUNOFF AND/OR PONDING ON ADJACENT PROPERTIES BOTH DURING AND AFTER CONSTRUCTION.
8. THE CONTRACTOR SHALL BE RESPONSIBLE TO RESTORE ALL DISTURBED AREAS TO THEIR PRE-CONSTRUCTION CONDITION OR BETTER ONCE ALL WORK IS COMPLETE.
9. HOURS OF CONSTRUCTION SHALL BE LIMITED TO 7:00 A.M. TO 6:00 P.M. MONDAY THROUGH FRIDAY, AND 8:00 A.M. TO 6:00 P.M. SATURDAY. NO CONSTRUCTION ACTIVITY SHALL TAKE PLACE ON SUNDAYS. ADDITIONALLY, NO EXTERIOR LIGHTING FOR CONSTRUCTION PURPOSES, FREESTANDING OR OTHERWISE, IS APPROVED WITH THIS APPLICATION.
10. DELIVERIES OF MATERIALS/EQUIPMENT TO THE SITE RELATED TO THIS CONSTRUCTION PROJECT ARE LIMITED TO 7:00 A.M. TO 5:00 P.M. MONDAY TO SATURDAY.

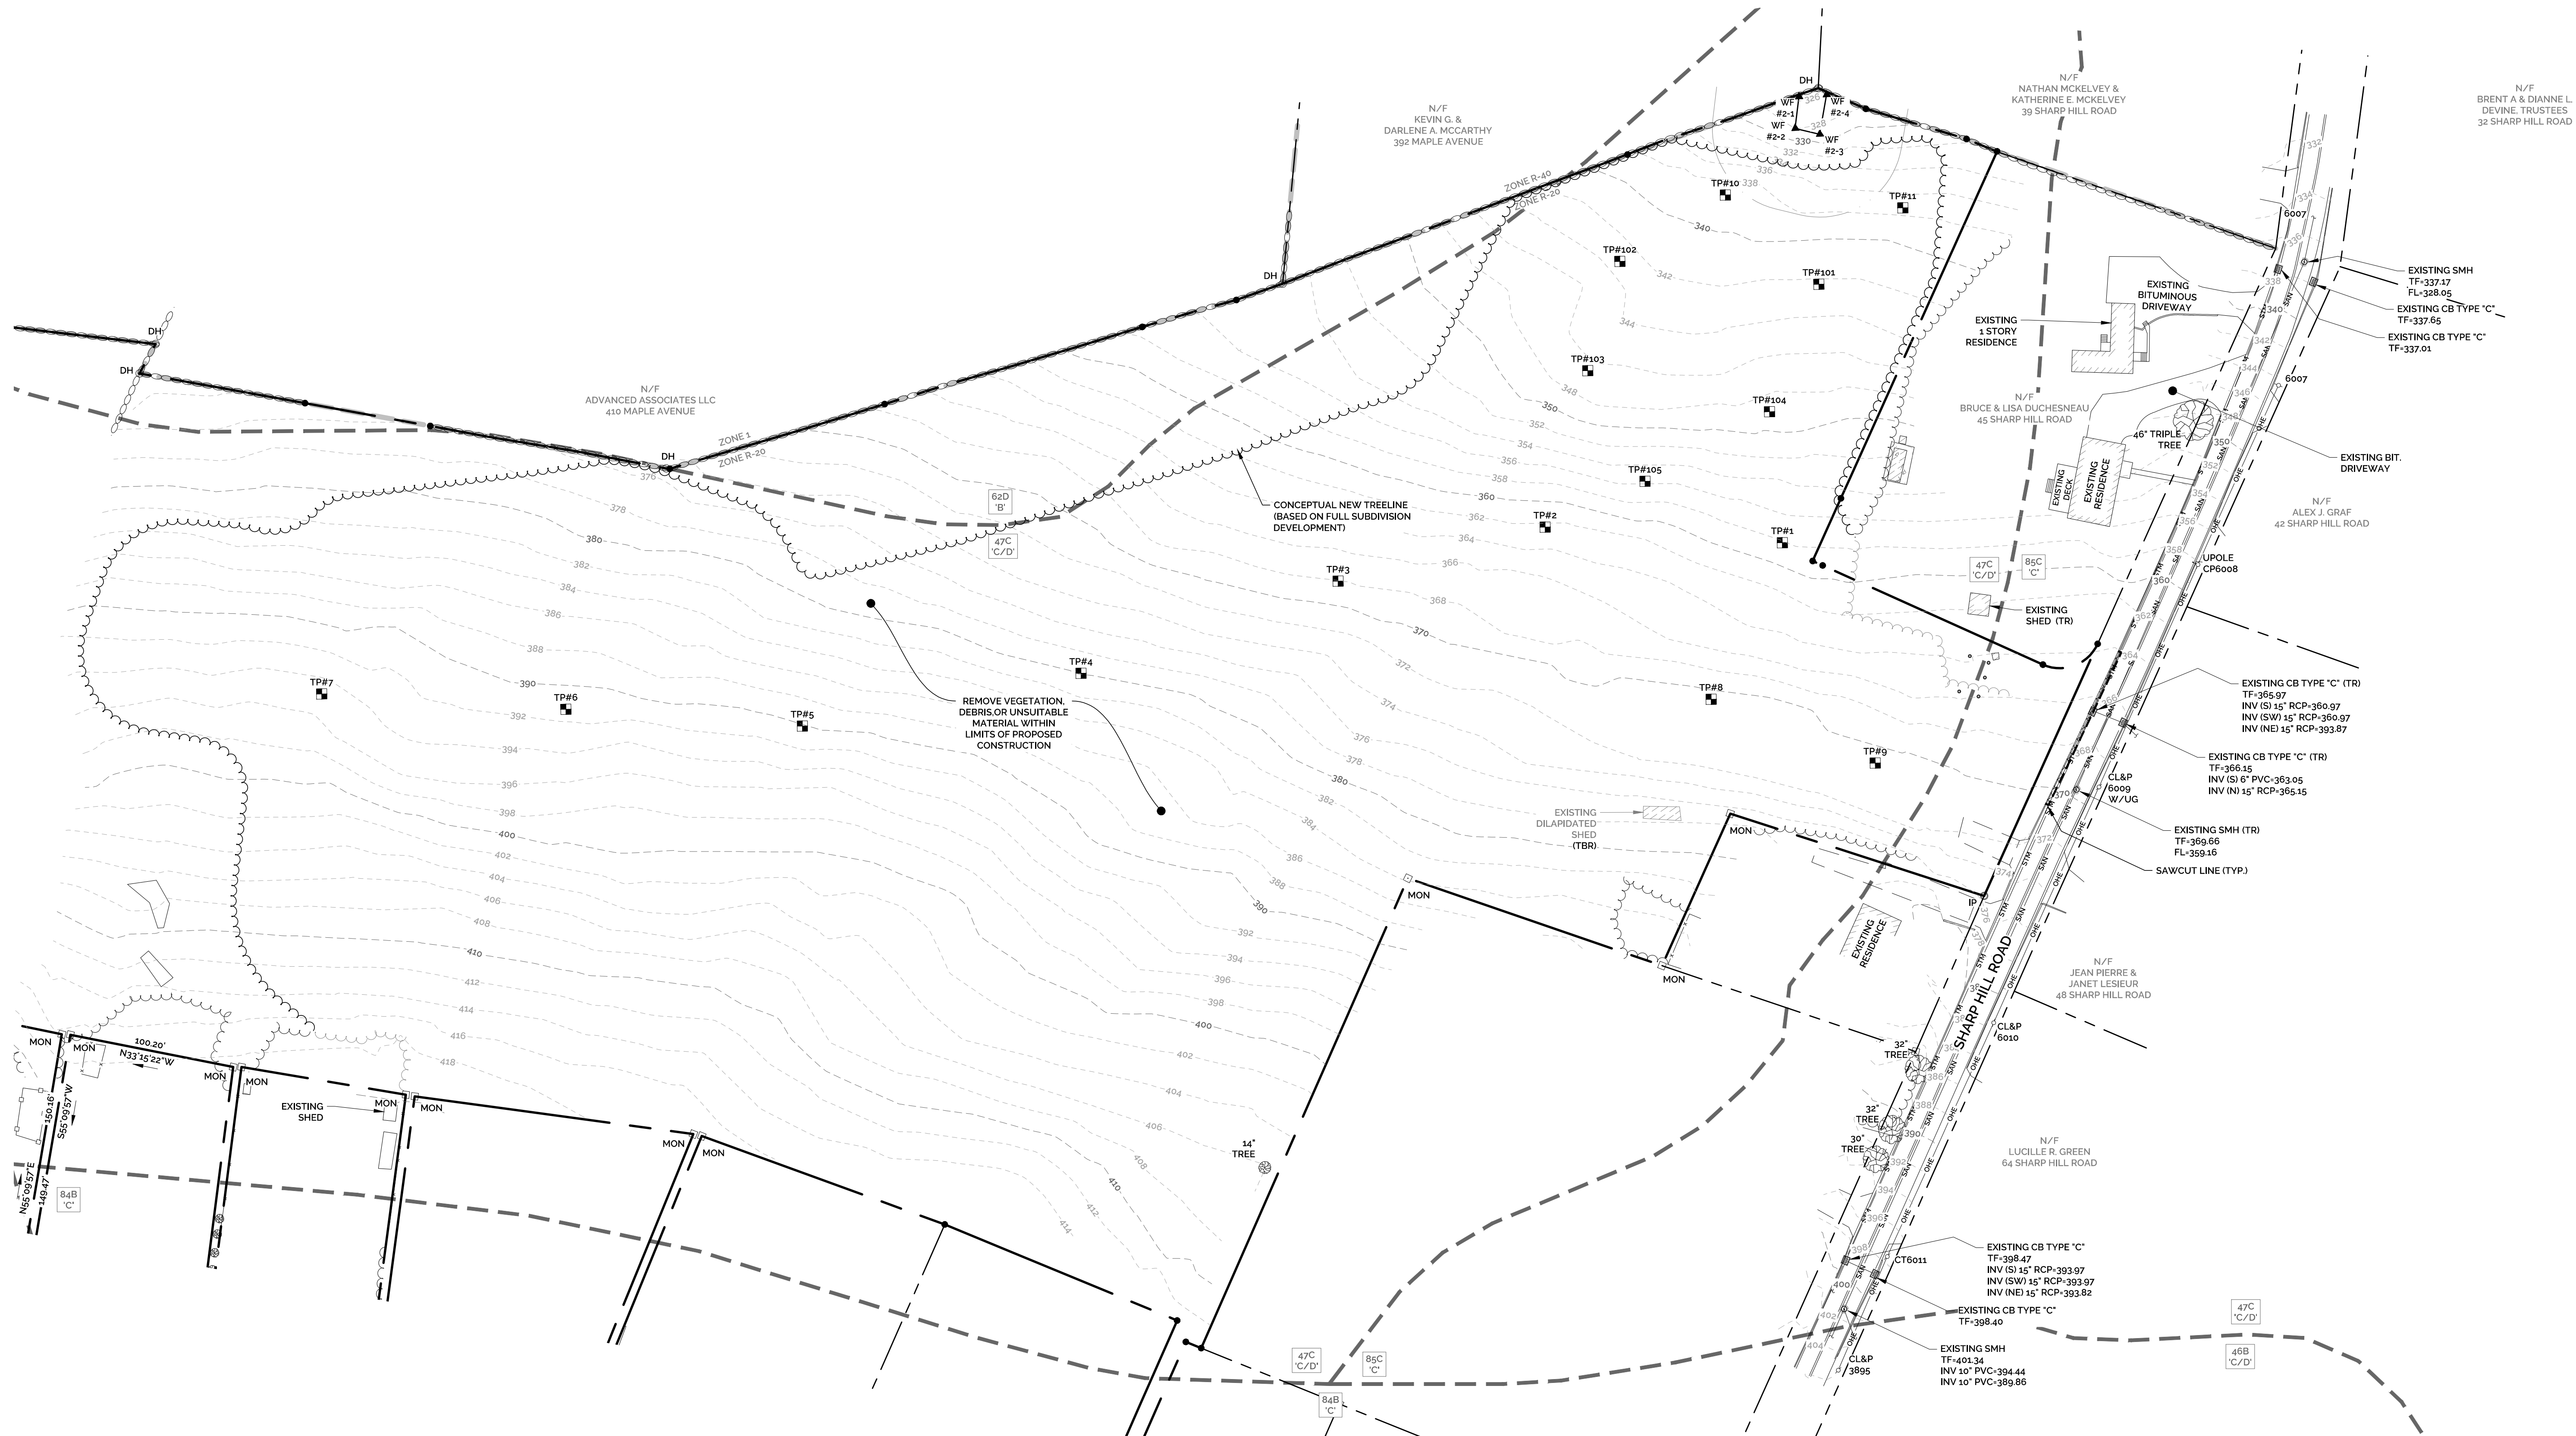

REV.	DATE	DESCRIPTION OF REVISION
1	8/15/2025	REVISIONS IN RESPONSE TO REVIEW COMMENTS

DEMOLITION PLAN
23-LOT RESIDENTIAL RESUBDIVISION
 PROPERTY ADDRESS:
47 SHARP HILL ROAD, MONTVILLE, CT 06382
 PREPARED FOR:
MT KINEO BUILDERS, LLC
 P.O. BOX 246, WEST MYSTIC, CT 06388

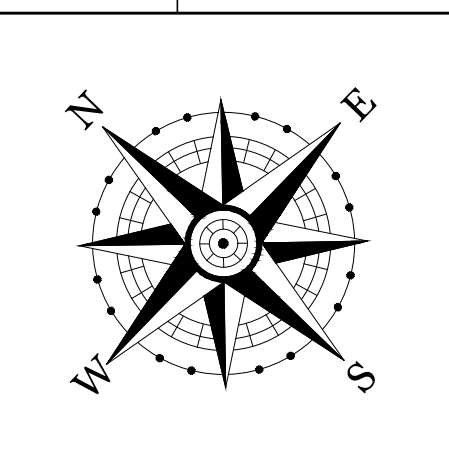

PROJECT NO. 2025-0197	SCALE 1" = 50'
DRAWN BY: SMH	DATE: 7/10/2025
CHECKED BY: SMM	DATE: 7/10/2025

DRAWING
DM-1

SHEET NUMBER: 4 OF 16

Z:\SHARP HILL RD. MONTVILLE, CT\DWG\DM-1.dwg 8/12/2025 11:38 AM Plotter: 8/12/2025 1:48 PM

GENERAL NOTES:

1. THE APPLICANT IS MT KINEO BUILDERS, LLC WITH A MAILING ADDRESS OF P.O. BOX 246, WEST MYSTIC, CT 06388. THE PROPERTY OWNER IS R&N HOLDING COMPANY WITH A MAILING ADDRESS OF P.O. BOX 246, WEST MYSTIC, CT 06388.
2. THE SUBJECT PARCEL IS IDENTIFIED AS LOT 63 ON THE TOWN OF MONTVILLE TAX ASSESSOR'S MAP 23. THE DEED REFERENCE OF THE PROPERTY IS VOLUME 708 PAGE 1032.
3. THE APPLICANT IS PROPOSING A 23-LOT RESIDENTIAL RESUBDIVISION LOCATED AT 47 SHARP HILL ROAD IN MONTVILLE. THE PARCEL WAS CREATED AS PART A SUBDIVISION APPROVED IN OCTOBER 2016.
4. THE PARCEL IS LOCATED WITHIN THE TOWN OF MONTVILLE RESIDENTIAL "R-20" ZONING DISTRICT. THE PROPERTY IS NOT LOCATED WITHIN A FEMA FLOOD HAZARD ZONE.
5. AS PART OF THE RESUBDIVISION, THE ROADWAY, ASSOCIATED ROADWAY DRAINAGE SYSTEM, STORMWATER MANAGEMENT IMPROVEMENTS, AND COMMON UTILITIES (SANITARY SEWER, ELECTRIC, TELEPHONE, CABLE) WILL BE INSTALLED. THE RESIDENCES, DRIVEWAYS, INDIVIDUAL LOT GRADING, AND DRILLED WELLS SHOWN ON THE PLANS FOR THE NEW BUILDING LOTS ARE SHOWN FOR CONCEPTUAL PURPOSES ONLY. NO LOT DEVELOPMENT IS PROPOSED AT THIS TIME. PRIOR TO ANY INDIVIDUAL LOT DEVELOPMENT, A SITE PLAN SHALL BE PREPARED IN CONFORMANCE WITH ALL APPLICABLE LOCAL REGULATIONS, AND REVIEWED AND APPROVED BY THE ZONING ENFORCEMENT OFFICER. THE DEVELOPMENT OF INDIVIDUAL LOTS SHALL NOT ADVERSELY AFFECT THE DEVELOPMENT OF NEWLY CREATED LOTS OR EXISTING ADJUTING PROPERTIES.
6. THE PURPOSE OF THIS PLAN IS FOR REVIEW BY THE TOWN OF MONTVILLE INLAND WETLANDS & WATERCOURSES COMMISSION FOR A WETLANDS PERMIT APPLICATION, AND THE TOWN OF MONTVILLE PLANNING & ZONING COMMISSION FOR A SUBDIVISION APPLICATION.
7. EACH NEW BUILDING LOT WILL BE SERVED BY PRIVATE WELLS AND PUBLIC SANITARY SEWER. INLAND WETLANDS WERE FLAGGED BY IAN COLE, WETLAND SCIENTIST AND REGISTERED SOIL SCIENTIST, IN SEPTEMBER 2024 AND WERE LOCATED BY BOUNDARIES, LLC IN JANUARY 2025.
8. ELEVATIONS SHOWN HEREON ARE BASED ON NAVD-88 DATUM.

CONSTRUCTION NOTES:

1. THE CONTRACTOR SHALL CONTACT "CALL BEFORE YOU DIG" AT 800-922-4455 TO MARK OUT ALL UNDERGROUND UTILITIES A MINIMUM OF 3 BUSINESS DAYS PRIOR TO COMMENCING ANY CONSTRUCTION ACTIVITY. CONTRACTOR SHALL VERIFY ALL LOCATIONS, DIMENSIONS AND ELEVATIONS OF ALL UTILITIES PRIOR TO CONSTRUCTION.
2. THE LOCATIONS OF SUBSURFACE UTILITIES SHOWN HEREON ARE APPROXIMATE. THE ACTUAL LOCATION OF SUBSURFACE UTILITIES MAY VARY FROM THOSE INDICATED AND ALL UNDERGROUND UTILITIES MAY NOT BE SHOWN. CONTRACTOR SHALL BE RESPONSIBLE FOR LOCATING EXISTING UTILITIES PRIOR TO BEGINNING SITE WORK.
3. ALL PROPERTY LINES SHALL BE VERIFIED IN THE FIELD. NO PRIVATE PROPERTY SHALL BE DISTURBED UNLESS PROPER RIGHTS ARE OBTAINED PRIOR TO CONSTRUCTION.
4. THE CONTRACTOR SHALL OBTAIN ALL REQUIRED PERMITS PRIOR TO CONSTRUCTION.
5. THE CONTRACTOR SHALL OBTAIN, REVIEW AND ADHERE TO ALL REQUIREMENTS AND ANY CONDITIONS OF APPROVAL OF THE TOWN OF MONTVILLE.
6. THE CONTRACTOR SHALL ADHERE TO ALL APPLICABLE TOWN OF MONTVILLE STANDARDS, REGULATIONS, POLICIES AND PRACTICES OF THE DEPARTMENT OF PUBLIC WORKS.
7. EXISTING DRAINAGE PATTERNS SHALL BE SUBSTANTIALLY MAINTAINED. THE CONTRACTOR SHALL GRADE THE PROPERTY IN SUCH A MANNER TO MAINTAIN EXISTING LOCAL DRAINAGE PATTERNS AND TO PREVENT EXCESS RUNOFF AND/OR PONDING ON ADJACENT PROPERTIES BOTH DURING AND AFTER CONSTRUCTION.
8. THE CONTRACTOR SHALL BE RESPONSIBLE TO RESTORE ALL DISTURBED AREAS TO THEIR PRE-CONSTRUCTION CONDITION OR BETTER ONCE ALL WORK IS COMPLETE.
9. HOURS OF CONSTRUCTION SHALL BE LIMITED TO 7:00 A.M. TO 6:00 P.M. MONDAY THROUGH FRIDAY, AND 8:00 A.M. TO 6:00 P.M. SATURDAY. NO CONSTRUCTION ACTIVITY SHALL TAKE PLACE ON SUNDAYS. ADDITIONALLY, NO EXTERIOR LIGHTING FOR CONSTRUCTION PURPOSES, FREESTANDING OR OTHERWISE, IS APPROVED WITH THIS APPLICATION.
10. DELIVERIES OF MATERIALS/EQUIPMENT TO THE SITE RELATED TO THIS CONSTRUCTION PROJECT ARE LIMITED TO 7:00 A.M. TO 5:00 P.M. MONDAY TO SATURDAY.


SITE NOTES:

1. ALL TRAFFIC CONTROL SIGNS AND PAVEMENT MARKINGS SHALL BE INSTALLED IN THE LOCATIONS SHOWN AND IN ACCORDANCE WITH THE MANUAL FOR UNIFORM TRAFFIC CONTROL DEVICES (M.U.T.C.D.). ALL PARKING LOT STRIPING (EXCEPT FIRE LANE MARKINGS) SHALL BE INSTALLED WITH DURABLE WHITE PAVEMENT MARKING PAINT. THE HANDICAP PARKING SYMBOLS SHALL BE WHITE WITH STANDARD HANDICAP BLUE BACKGROUNDS.
2. ALL DISTURBED AREAS NOT COVERED BY BUILDINGS, ASPHALT, STONE SURFACE OR WALKS SHALL BE LANDSCAPED OR GRASSED. GRASSED AREAS SHALL BE LOAMED (4" MIN) FERTILIZED, SEEDED AND MULCHED AS REQUIRED TO SUIT SOIL CONDITIONS.
3. ANY AND ALL SIGNAGE SHALL BE REVIEWED AND APPROVED BY THE TOWN ZONING ENFORCEMENT OFFICER AND/OR PLANNING & ZONING COMMISSION PRIOR TO INSTALLATION.
4. A LICENSED LAND SURVEYOR SHALL SET A SITE BENCHMARK AND STAKE OUT THE PROPOSED ROADWAY PRIOR TO CONSTRUCTION.




REV.	DATE	DESCRIPTION
1	8/15/2025	REVISIONS IN RESPONSE TO REVIEW COMMENTS

SUBDIVISION DEVELOPMENT PLAN
23-LOT RESIDENTIAL RESUBDIVISION
 PROPERTY ADDRESS:
 47 SHARP HILL ROAD, MONTVILLE, CT 06382
 PREPARED FOR:
MT KINEO BUILDERS, LLC
 P.O. BOX 246, WEST MYSTIC, CT 06388

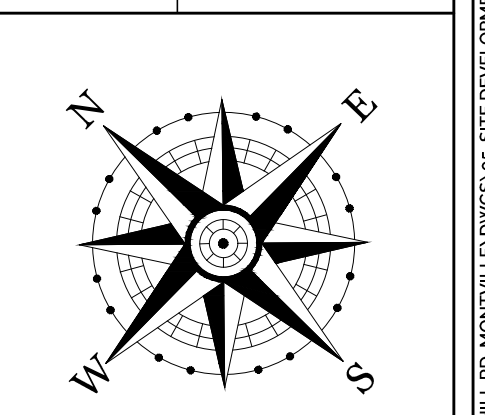

PROJECT NO. 2025-0197	SCALE 1" = 50'
DRAWN BY: SMM	DATE 7/10/2025
CHECKED BY: SMM	DATE 7/10/2025

DRAWING SD-1

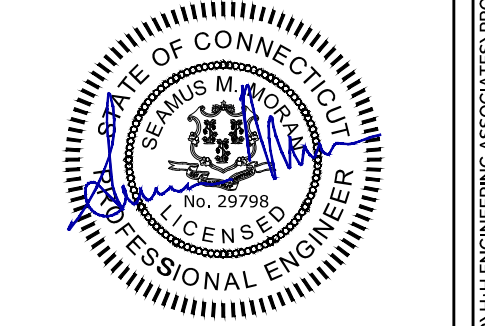

GENERAL NOTES:


1. THE APPLICANT IS MT KINEO BUILDERS, LLC WITH A MAILING ADDRESS OF P.O. BOX 246, WEST MYSTIC, CT 06388. THE PROPERTY OWNER IS R&N HOLDING COMPANY WITH A MAILING ADDRESS OF P.O. BOX 246, WEST MYSTIC, CT 06388.
2. THE SUBJECT PARCEL IS IDENTIFIED AS LOT 63 ON THE TOWN OF MONTVILLE TAX ASSESSOR'S MAP 23. THE DEED REFERENCE OF THE PROPERTY IS VOLUME 708 PAGE 1032.
3. THE APPLICANT IS PROPOSING A 23-LOT RESIDENTIAL RESUBDIVISION LOCATED AT 47 SHARP HILL ROAD IN MONTVILLE. THE PARCEL WAS CREATED AS PART A SUBDIVISION APPROVED IN OCTOBER 2016.
4. THE PARCEL IS LOCATED WITHIN THE TOWN OF MONTVILLE RESIDENTIAL "R-20" ZONING DISTRICT. THE PROPERTY IS NOT LOCATED WITHIN A FEMA FLOOD HAZARD ZONE.
5. AS PART OF THE RESUBDIVISION, THE ROADWAY, ASSOCIATED ROADWAY DRAINAGE SYSTEM, STORMWATER MANAGEMENT IMPROVEMENTS, AND COMMON UTILITIES (SANITARY SEWER, ELECTRIC, TELEPHONE, CABLE) WILL BE INSTALLED. THE RESIDENCES, DRIVEWAYS, INDIVIDUAL LOT GRADING, AND DRILLED WELLS SHOWN ON THE PLANS FOR THE NEW BUILDING LOTS ARE SHOWN FOR CONCEPTUAL PURPOSES ONLY. NO LOT DEVELOPMENT IS PROPOSED AT THIS TIME. PRIOR TO ANY INDIVIDUAL LOT DEVELOPMENT, A SITE PLAN SHALL BE PREPARED IN CONFORMANCE WITH ALL APPLICABLE LOCAL REGULATIONS, AND REVIEWED AND APPROVED BY THE ZONING ENFORCEMENT OFFICER. THE DEVELOPMENT OF INDIVIDUAL LOTS SHALL NOT ADVERSELY AFFECT THE DEVELOPMENT OF NEWLY CREATED LOTS OR EXISTING ADJUTING PROPERTIES.
6. THE PURPOSE OF THIS PLAN IS FOR REVIEW BY THE TOWN OF MONTVILLE INLAND WETLANDS & WATERCOURSES COMMISSION FOR A WETLANDS PERMIT APPLICATION, AND THE TOWN OF MONTVILLE PLANNING & ZONING COMMISSION FOR A SUBDIVISION APPLICATION.
7. EACH NEW BUILDING LOT WILL BE SERVED BY PRIVATE WELLS AND PUBLIC SANITARY SEWER.
8. INLAND WETLANDS WERE FLAGGED BY IAN COLE, WETLAND SCIENTIST AND REGISTERED SOIL SCIENTIST, IN SEPTEMBER 2024 AND WERE LOCATED BY BOUNDARIES, LLC IN JANUARY 2025.
9. ELEVATIONS SHOWN HEREON ARE BASED ON NAVD-88 DATUM.

CONSTRUCTION NOTES:

1. THE CONTRACTOR SHALL CONTACT "CALL BEFORE YOU DIG" AT 800-922-4455 TO MARK OUT ALL UNDERGROUND UTILITIES A MINIMUM OF 3 BUSINESS DAYS PRIOR TO COMMENCING ANY CONSTRUCTION ACTIVITY. CONTRACTOR SHALL VERIFY ALL LOCATIONS, DIMENSIONS AND ELEVATIONS OF ALL UTILITIES PRIOR TO CONSTRUCTION.
2. THE LOCATIONS OF SUBSURFACE UTILITIES SHOWN HEREON ARE APPROXIMATE. THE ACTUAL LOCATION OF SUBSURFACE UTILITIES MAY VARY FROM THOSE INDICATED AND ALL UNDERGROUND UTILITIES MAY NOT BE SHOWN. CONTRACTOR SHALL BE RESPONSIBLE FOR LOCATING EXISTING UTILITIES PRIOR TO BEGINNING SITE WORK.
3. ALL PROPERTY LINES SHALL BE VERIFIED IN THE FIELD. NO PRIVATE PROPERTY SHALL BE DISTURBED UNLESS PROPER RIGHTS ARE OBTAINED PRIOR TO CONSTRUCTION.
4. THE CONTRACTOR SHALL OBTAIN ALL REQUIRED PERMITS PRIOR TO CONSTRUCTION.
5. THE CONTRACTOR SHALL OBTAIN, REVIEW AND ADHERE TO ALL REQUIREMENTS AND ANY CONDITIONS OF APPROVAL OF THE TOWN OF MONTVILLE.
6. THE CONTRACTOR SHALL ADHERE TO ALL APPLICABLE TOWN OF MONTVILLE STANDARDS, REGULATIONS, POLICIES AND PRACTICES OF THE DEPARTMENT OF PUBLIC WORKS.
7. EXISTING DRAINAGE PATTERNS SHALL BE SUBSTANTIALLY MAINTAINED. THE CONTRACTOR SHALL GRADE THE PROPERTY IN SUCH A MANNER TO MAINTAIN EXISTING LOCAL DRAINAGE PATTERNS AND TO PREVENT EXCESS RUNOFF AND/OR PONDING ON ADJACENT PROPERTIES BOTH DURING AND AFTER CONSTRUCTION.
8. THE CONTRACTOR SHALL BE RESPONSIBLE TO RESTORE ALL DISTURBED AREAS TO THEIR PRE-CONSTRUCTION CONDITION OR BETTER ONCE ALL WORK IS COMPLETE.
9. HOURS OF CONSTRUCTION SHALL BE LIMITED TO 7:00 A.M. TO 6:00 P.M. MONDAY THROUGH FRIDAY, AND 8:00 A.M. TO 6:00 P.M. SATURDAY. NO CONSTRUCTION ACTIVITY SHALL TAKE PLACE ON SUNDAYS. ADDITIONALLY, NO EXTERIOR LIGHTING FOR CONSTRUCTION PURPOSES, FREESTANDING OR OTHERWISE, IS APPROVED WITH THIS APPLICATION.
10. DELIVERIES OF MATERIALS/EQUIPMENT TO THE SITE RELATED TO THIS CONSTRUCTION PROJECT ARE LIMITED TO 7:00 A.M. TO 5:00 P.M. MONDAY TO SATURDAY.

GRADING NOTES:

1. THE PROPOSED SITE GRADING SHALL CONFORM TO THE GRADING SHOWN ON THIS PLAN WITH MINOR ADJUSTMENTS AS NECESSARY DUE TO ACTUAL FIELD CONDITIONS.
2. THE SITE CONTRACTOR SHALL REVIEW THE SITE GRADES AND FEATURES TO ENSURE THAT THE PROPOSED WORK IS CONSISTENT WITH THE EXISTING CONDITIONS AS PRESENTED ON THE PLANS.
3. A LICENSED LAND SURVEYOR SHALL SET A SITE BENCHMARK PRIOR TO CONSTRUCTION.

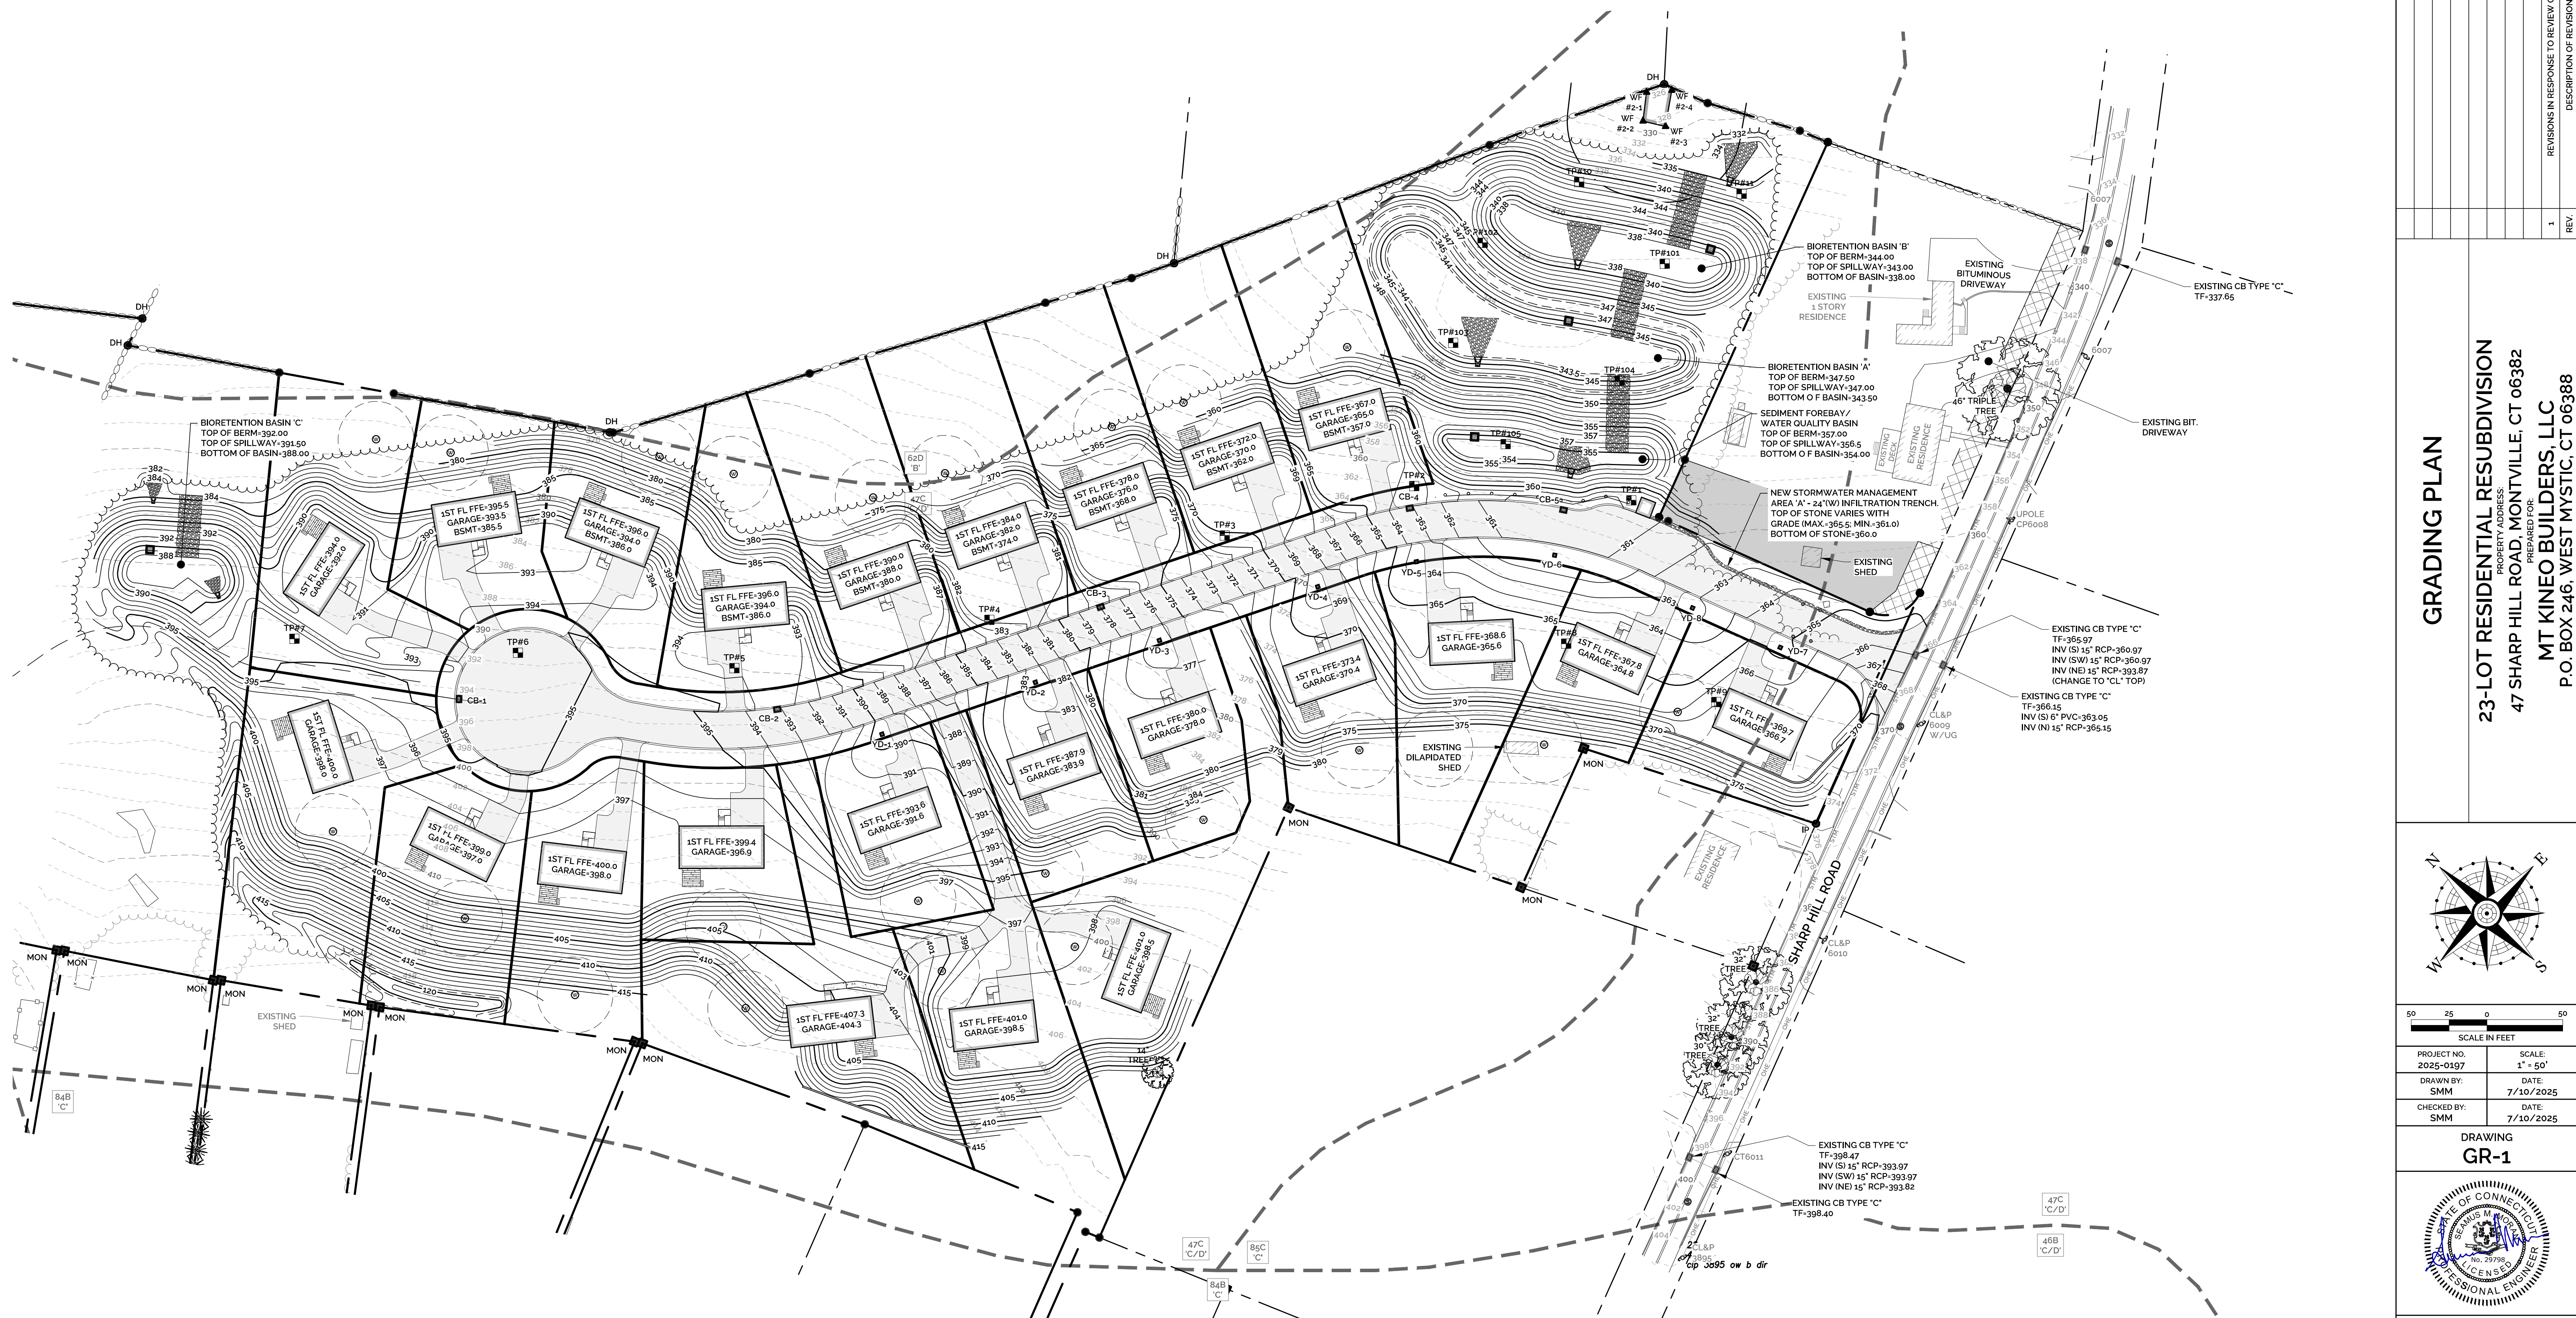

REV.	DATE	DESCRIPTION
1	8/15/2025	REVISIONS IN RESPONSE TO REVIEW COMMENTS

GRADING PLAN
 23-LOT RESIDENTIAL RESUBDIVISION
 PROPERTY ADDRESS:
 47 SHARP HILL ROAD, MONTVILLE, CT 06382
 PREPARED FOR:
MT KINEO BUILDERS, LLC
 P.O. BOX 246, WEST MYSTIC, CT 06388

SCALE IN FEET
 50 25 0 50
 1" = 50'

PROJECT NO. 2025-0197	SCALE 1" = 50'
DRAWN BY: SMH	DATE 7/10/2025
CHECKED BY: SMM	DATE 7/10/2025

DRAWING
GR-1

STATE OF CONNECTICUT
 PROFESSIONAL ENGINEER
 No. 29798
 LICENSED

SHEET NUMBER: 6 OF 16

Z:\SHARP HILL RD. MONTVILLE, CT\PROJECTS\2025\2025-0197 - MT KINEO BUILDERS - 47 SHARP HILL RD. MONTVILLE, CT\25-0197-GRADING PLAN.DWG: Tab 6 GRADING PLAN.DWG: 8/15/2025 1:44 PM Plotter: P75/2025 148 PM