


2 THIRD FLOOR PLAN
SCALE: 1/8" = 1'0"

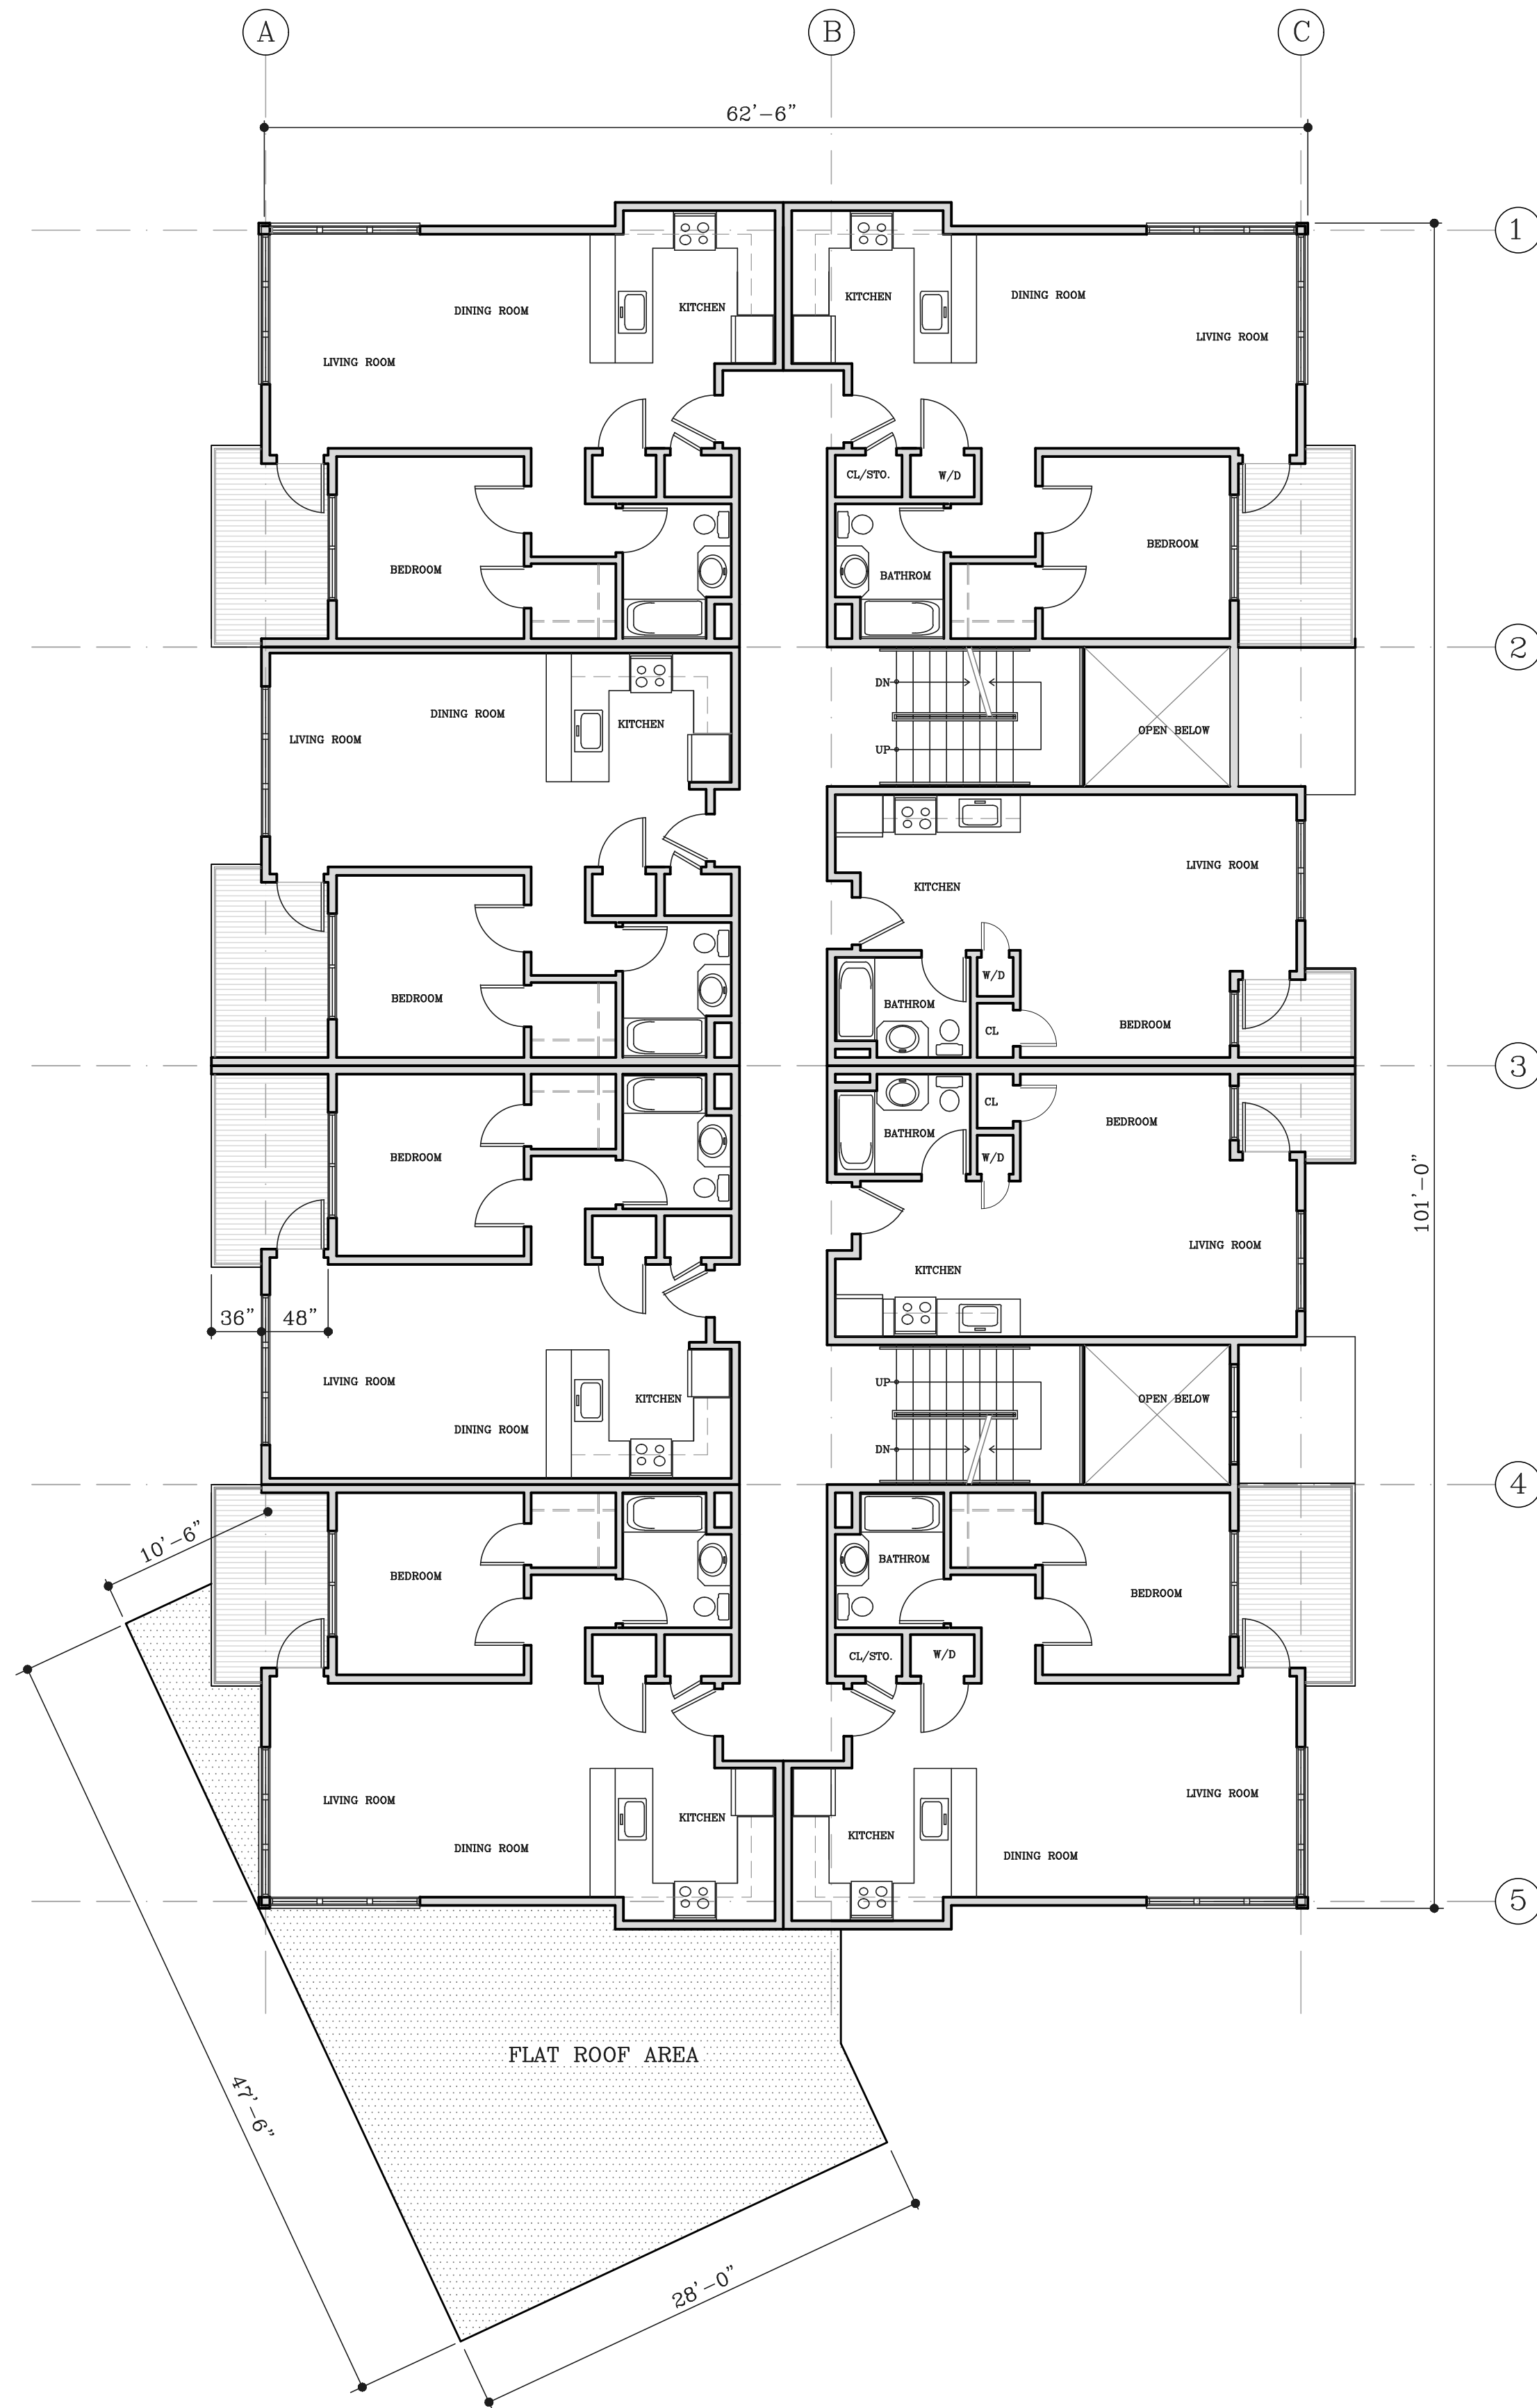

1 SECOND FLOOR PLAN
SCALE: 1/8" = 1'0"

REVISIONS:		
NO.	DATE	DESC.

DATE: 09 - 25 - 2025

UNCASVILLE
PROPERTY LLC
2227 ROUTE 32
UNCASVILLE, CT.

FLOOR PLANS

ARCHITECT:



ARCHITECTURE
PLANNING
DEVELOPMENT


Stephan Nousiopoulos, AIA
381 West Main Street • Norwich, CT 06360
Office: Fax: 860.466.1383
e-mail: snousiopoulos@gmail.com

SURVEYOR:
CIVIL ENGINEER:

CLA Engineers, Inc.
CIVIL • STRUCTURAL • SURVEYING

317 Main Street Norwich, CT 06360
(860) 886-1888 Fax (860) 886-9165

SCALE:
AS SHOWN

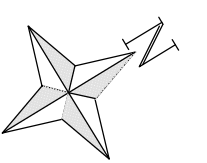

FILE:
DWG.: A1.200
JOB. NO: MT0325

SHEET x OF x