
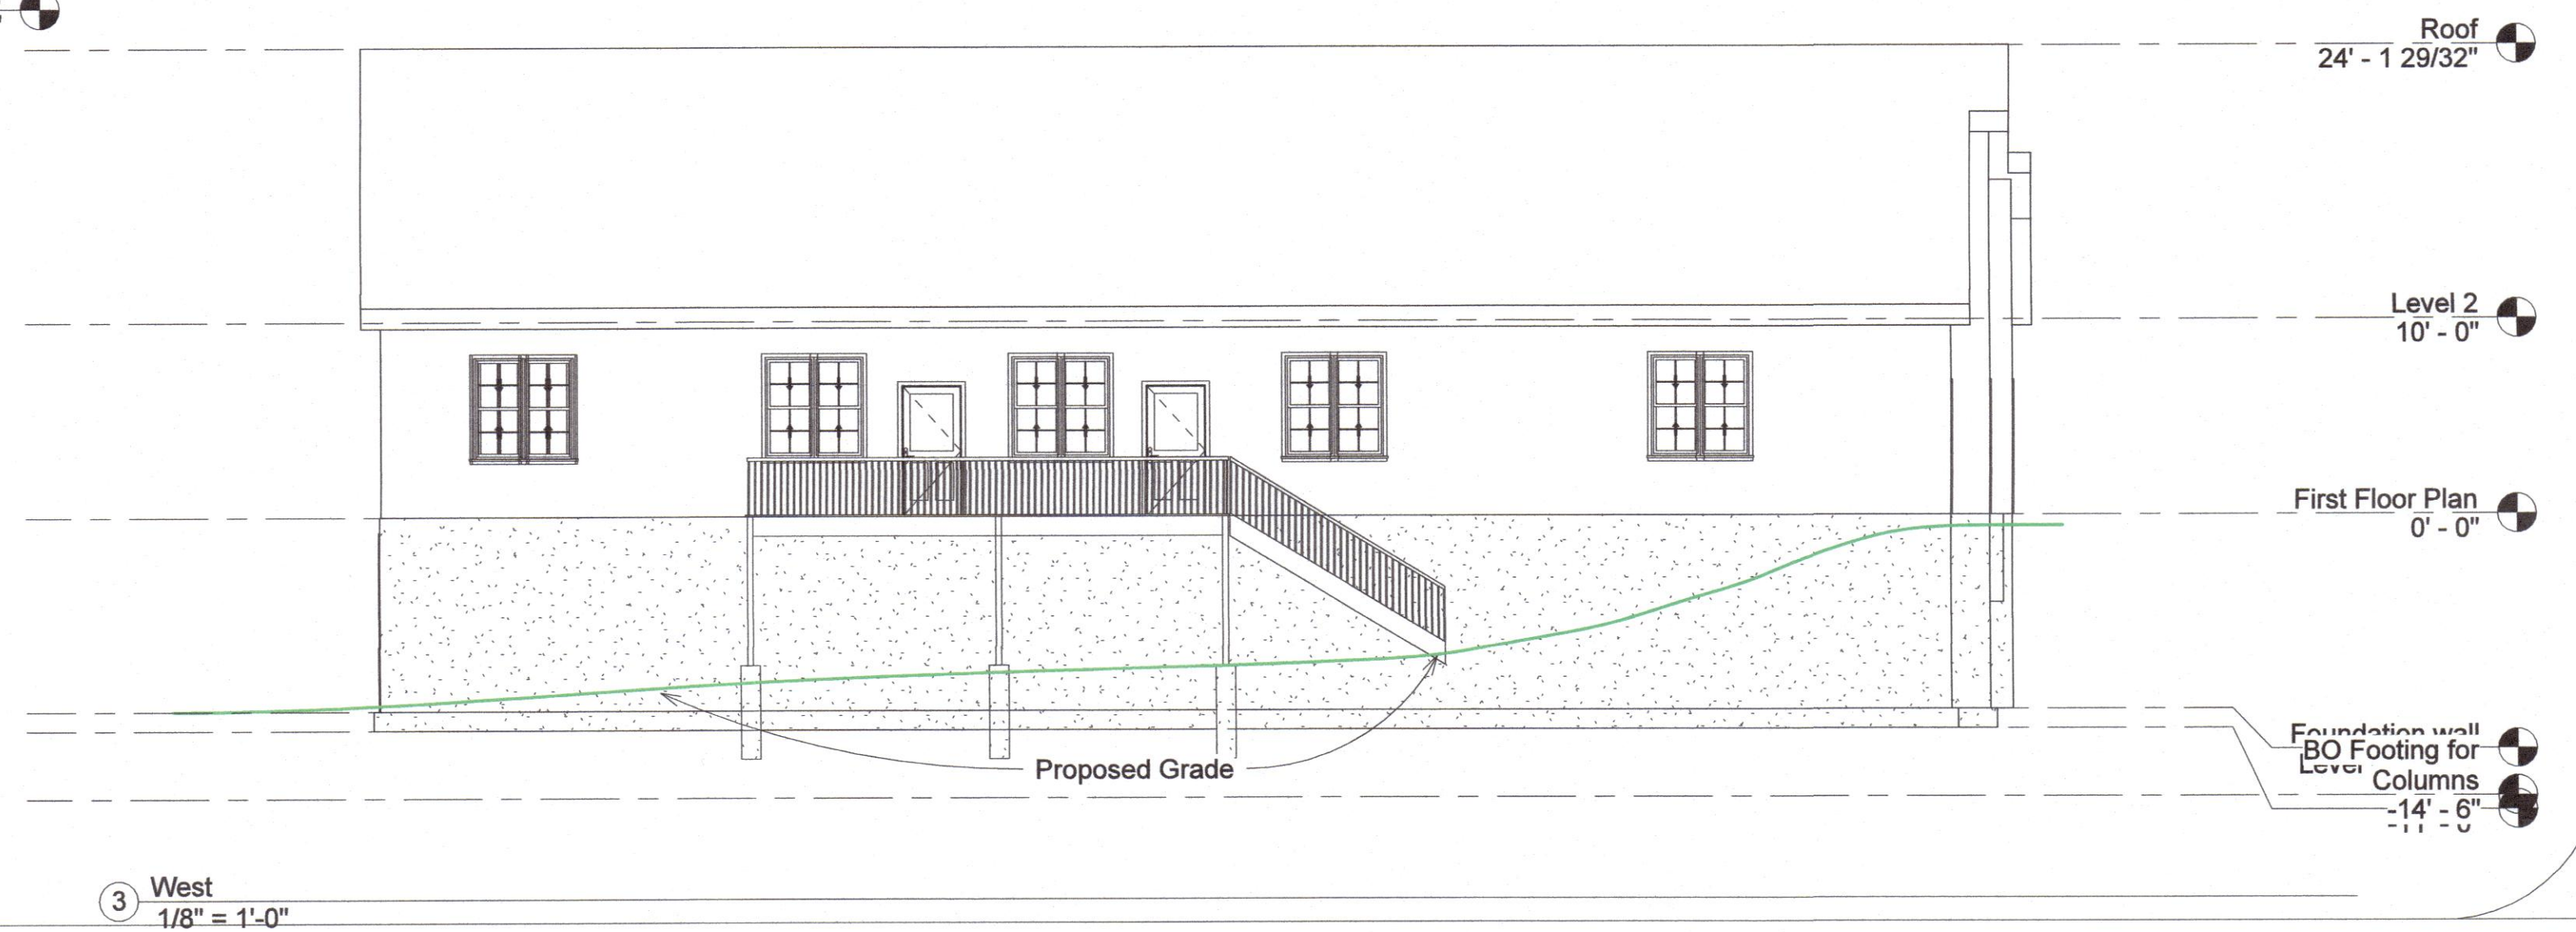
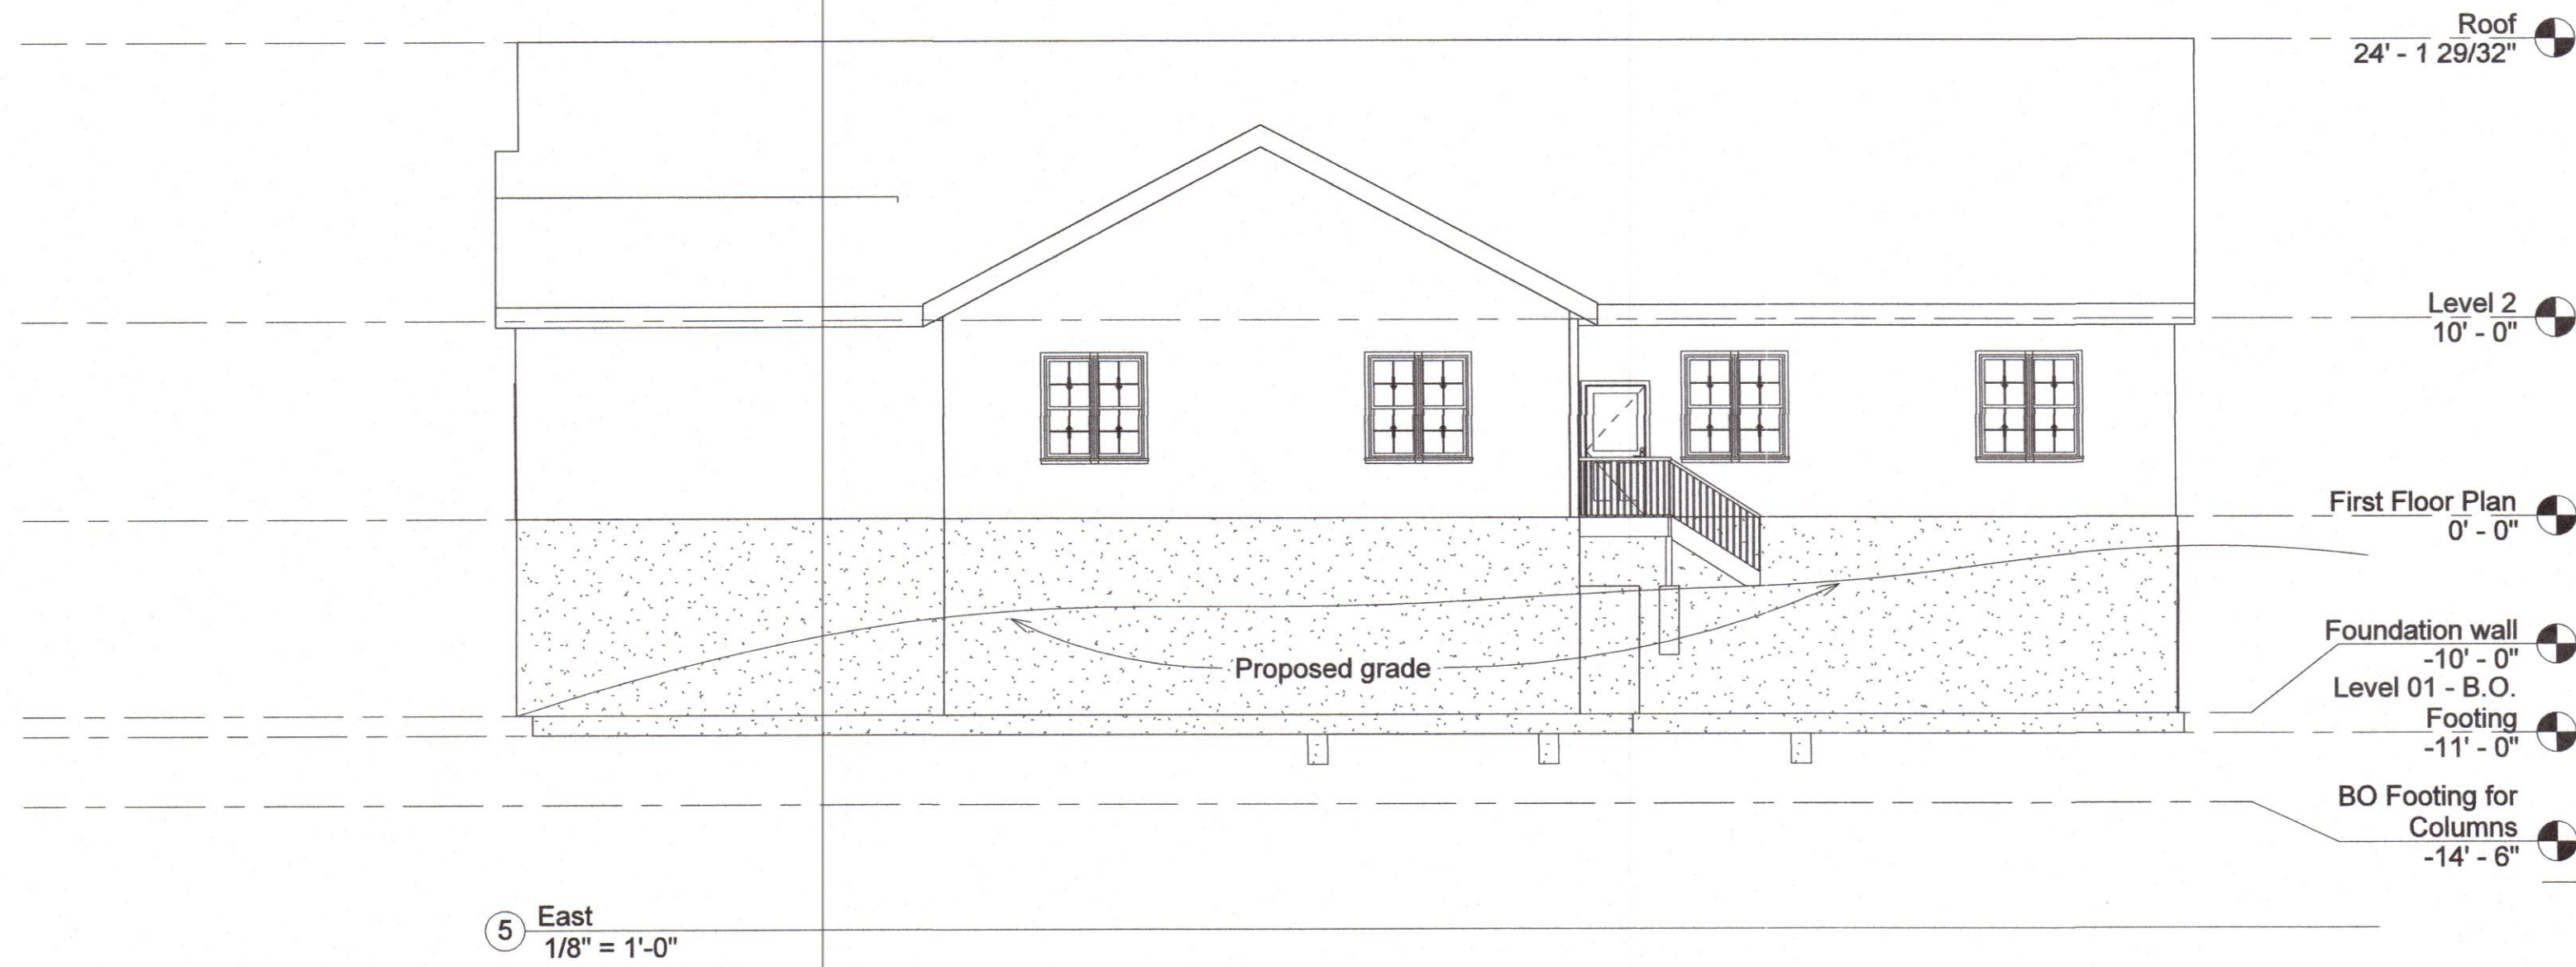
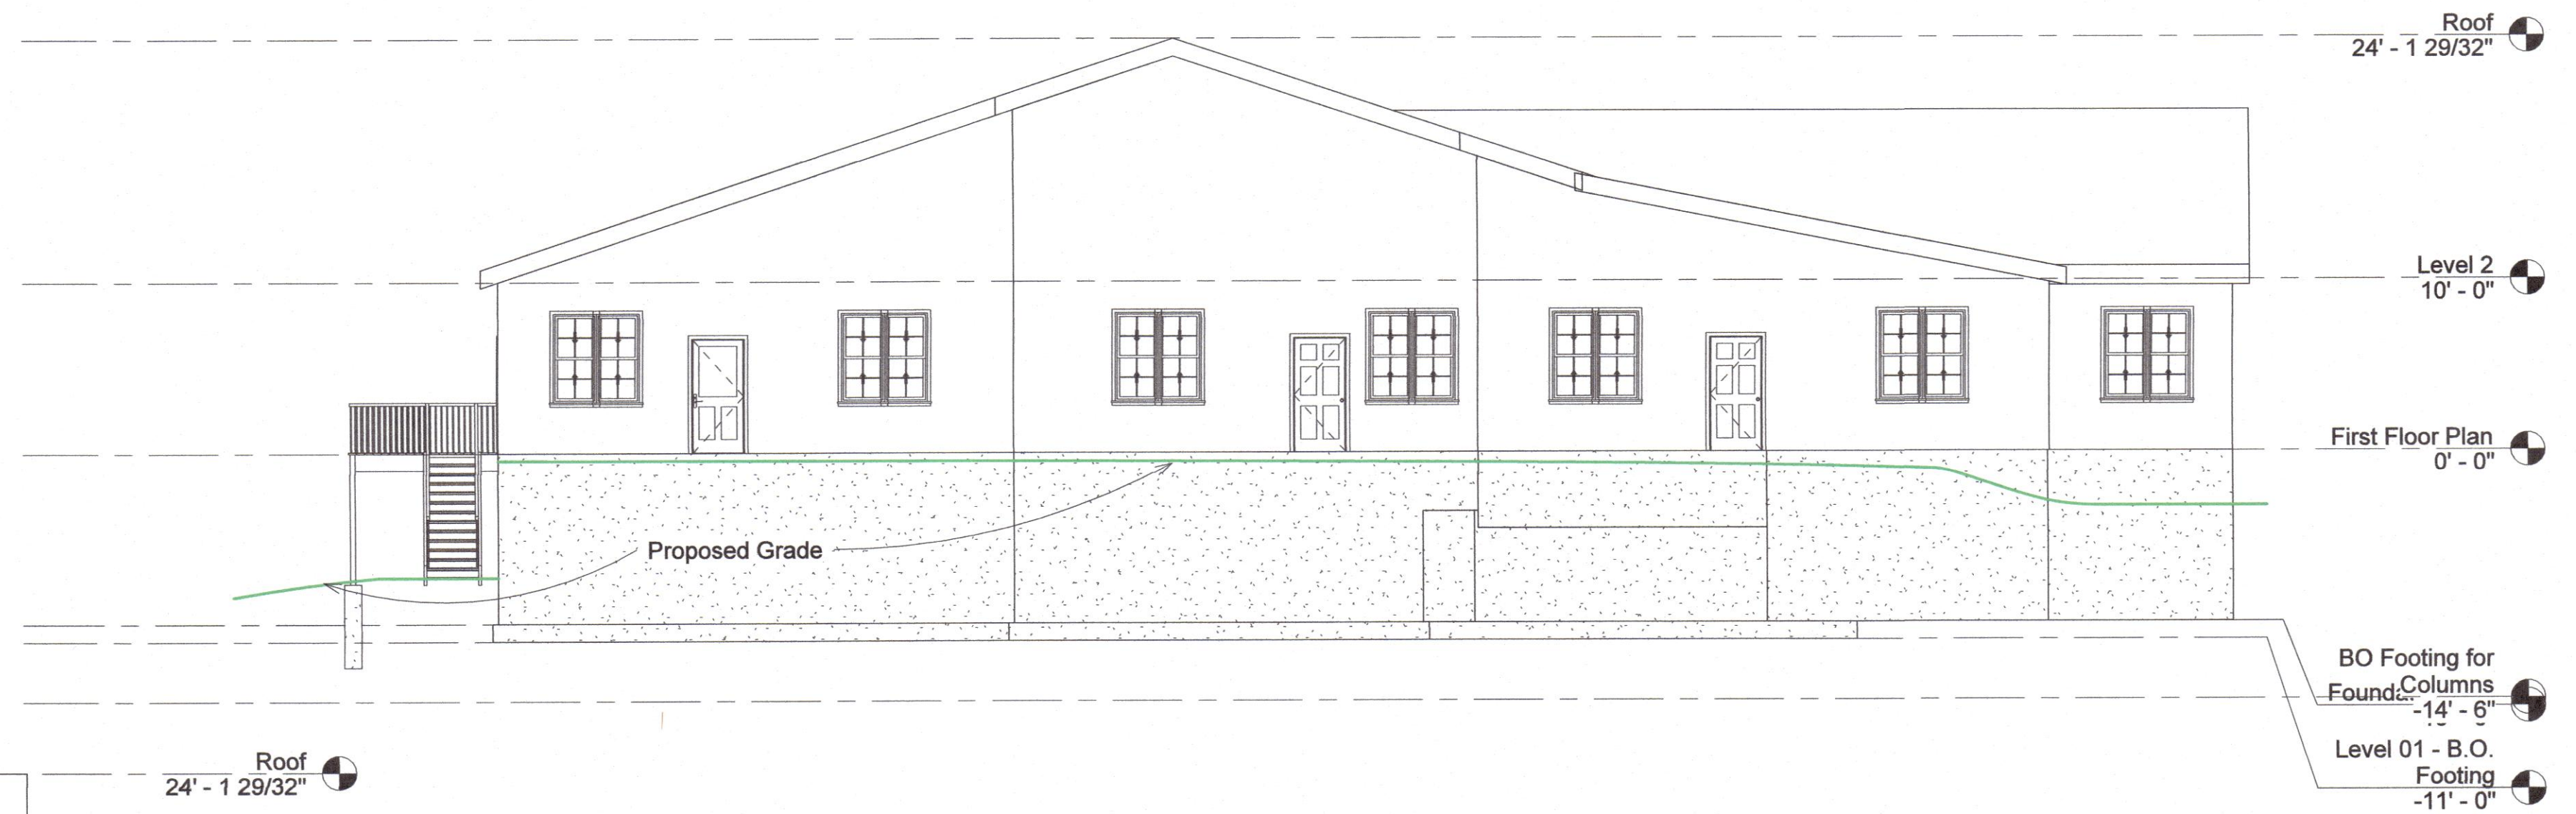


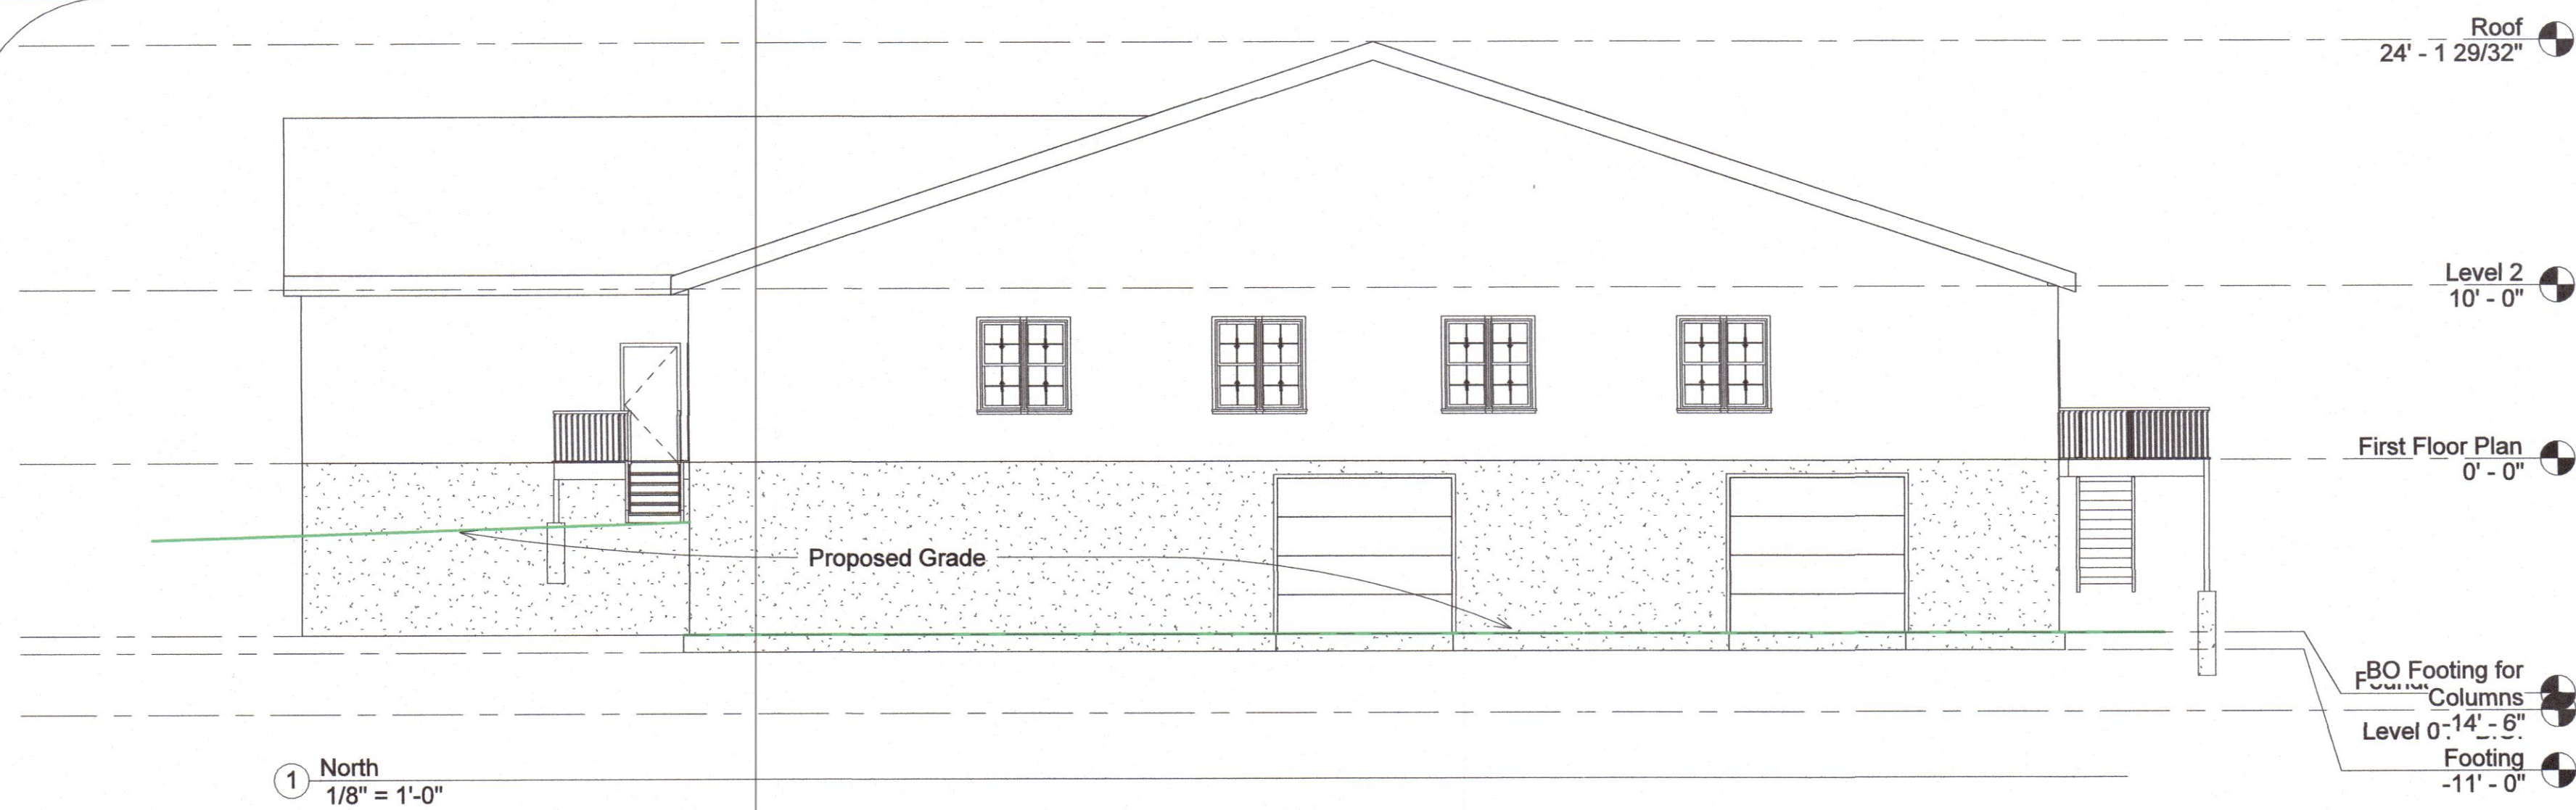

TMG ARCHITECTS INC
ARCHITECTS AND PLANNERS
468 SAYBROOK RD, HADDAM
CONNECTICUT 06438
PHONE: 860-554-5154 FAX: 860-554-3371

TMG

CONTRACTOR MUST VERIFY ALL DIMENSIONS ON THE JOB AND REPORT ANY DISCREPANCY TO THE ARCHITECT'S OFFICE PROCEEDING WITH THE WORK.			
ALL DRAWINGS ARE THE PROPERTY OF THE ARCHITECT AND SHALL NOT BE USED FOR ANY PURPOSES EXCEPT THE INDICATED PROJECT WITHOUT THE SPECIFIC WRITTEN PERMISSION OF TMG ARCHITECTS, LLC.			
DRAWN BY	CHECKED	APPROVED	DATE
JCM	LSM	LSM	6/12/2023
NO.	REVISION	DATE	

PROJECT:	Andrew Petrowski
LOCATION:	69 Fitch Hill Rd
DRAWING NAME:	Elevation Plan

