
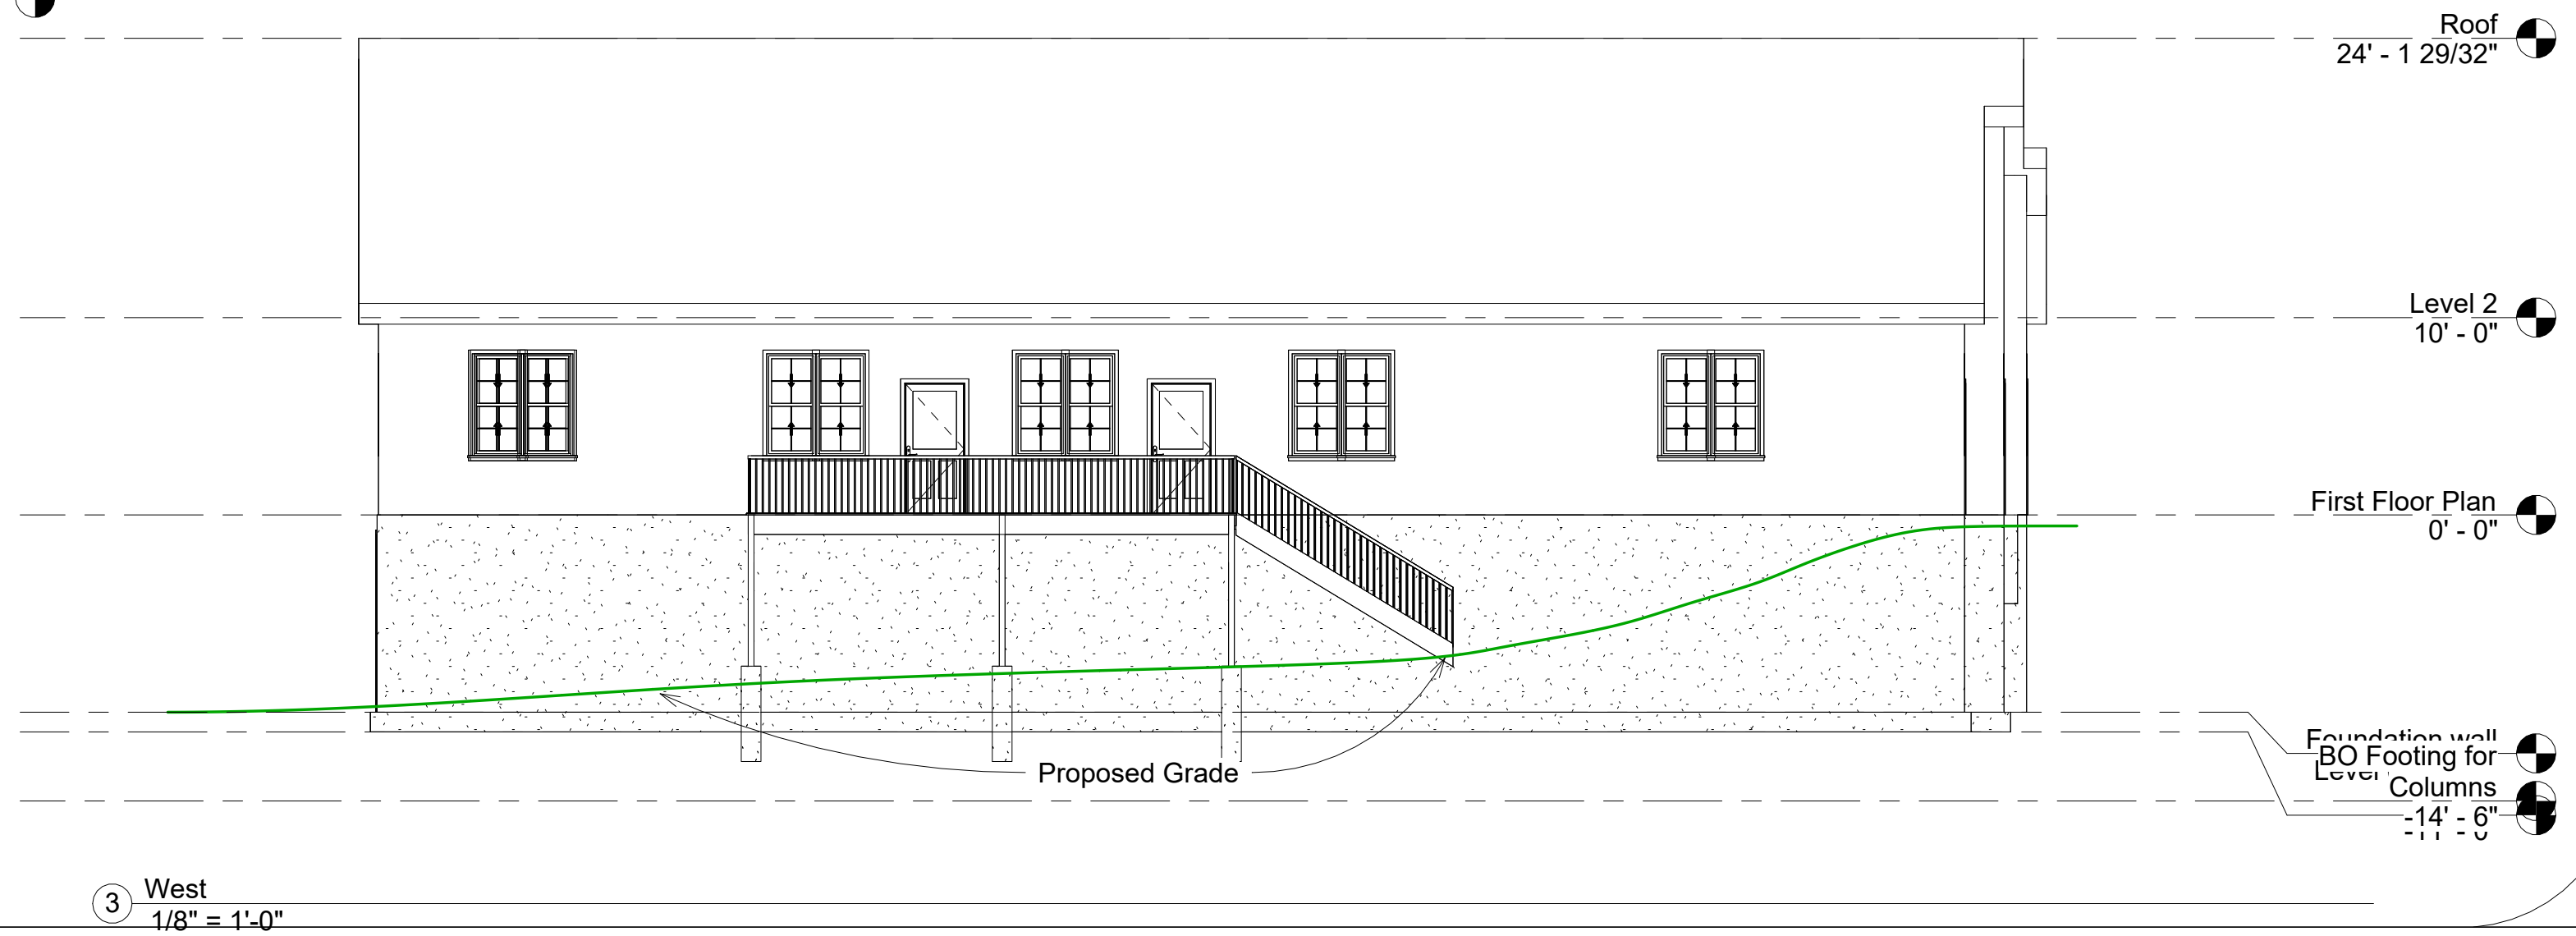
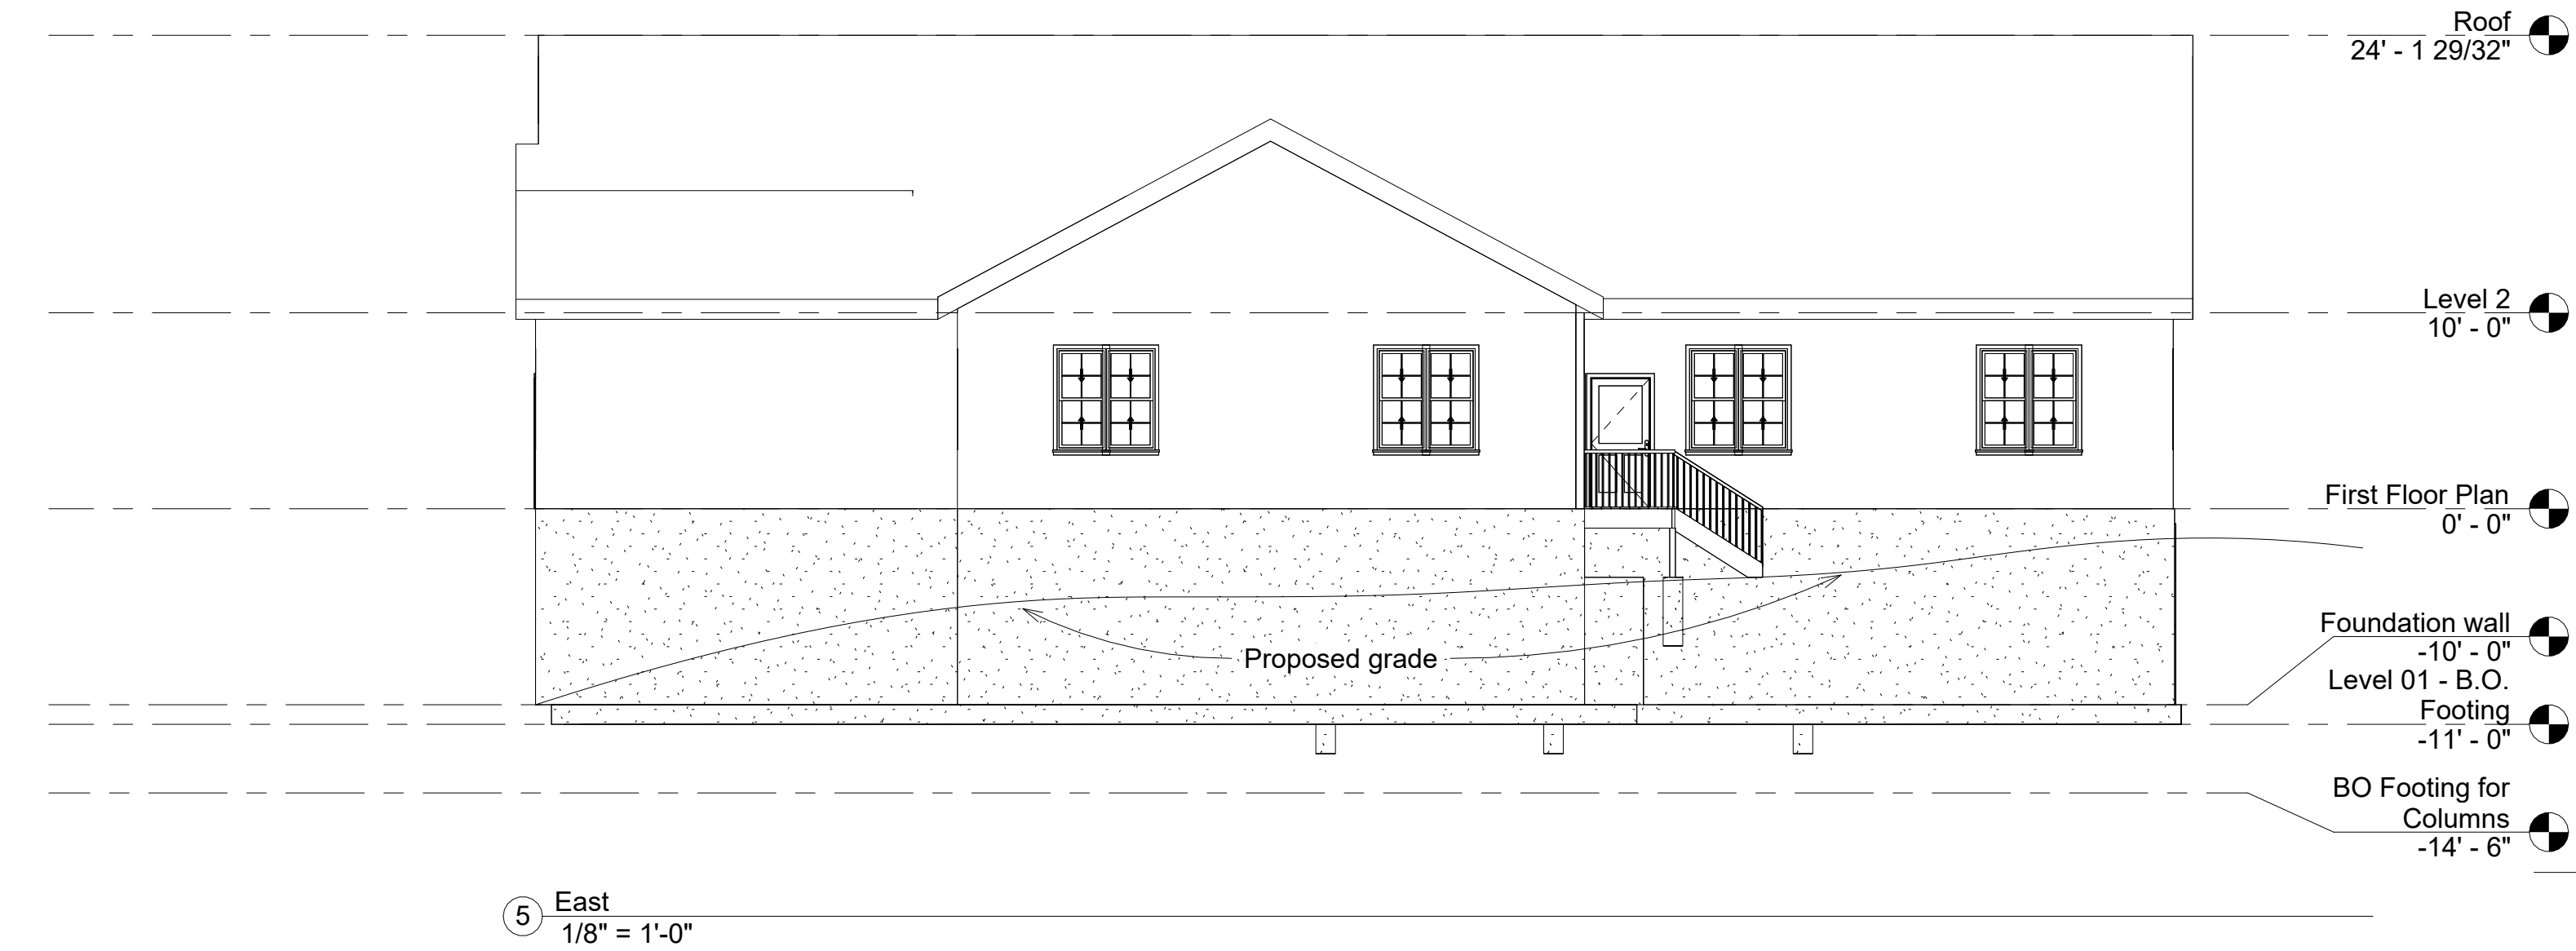
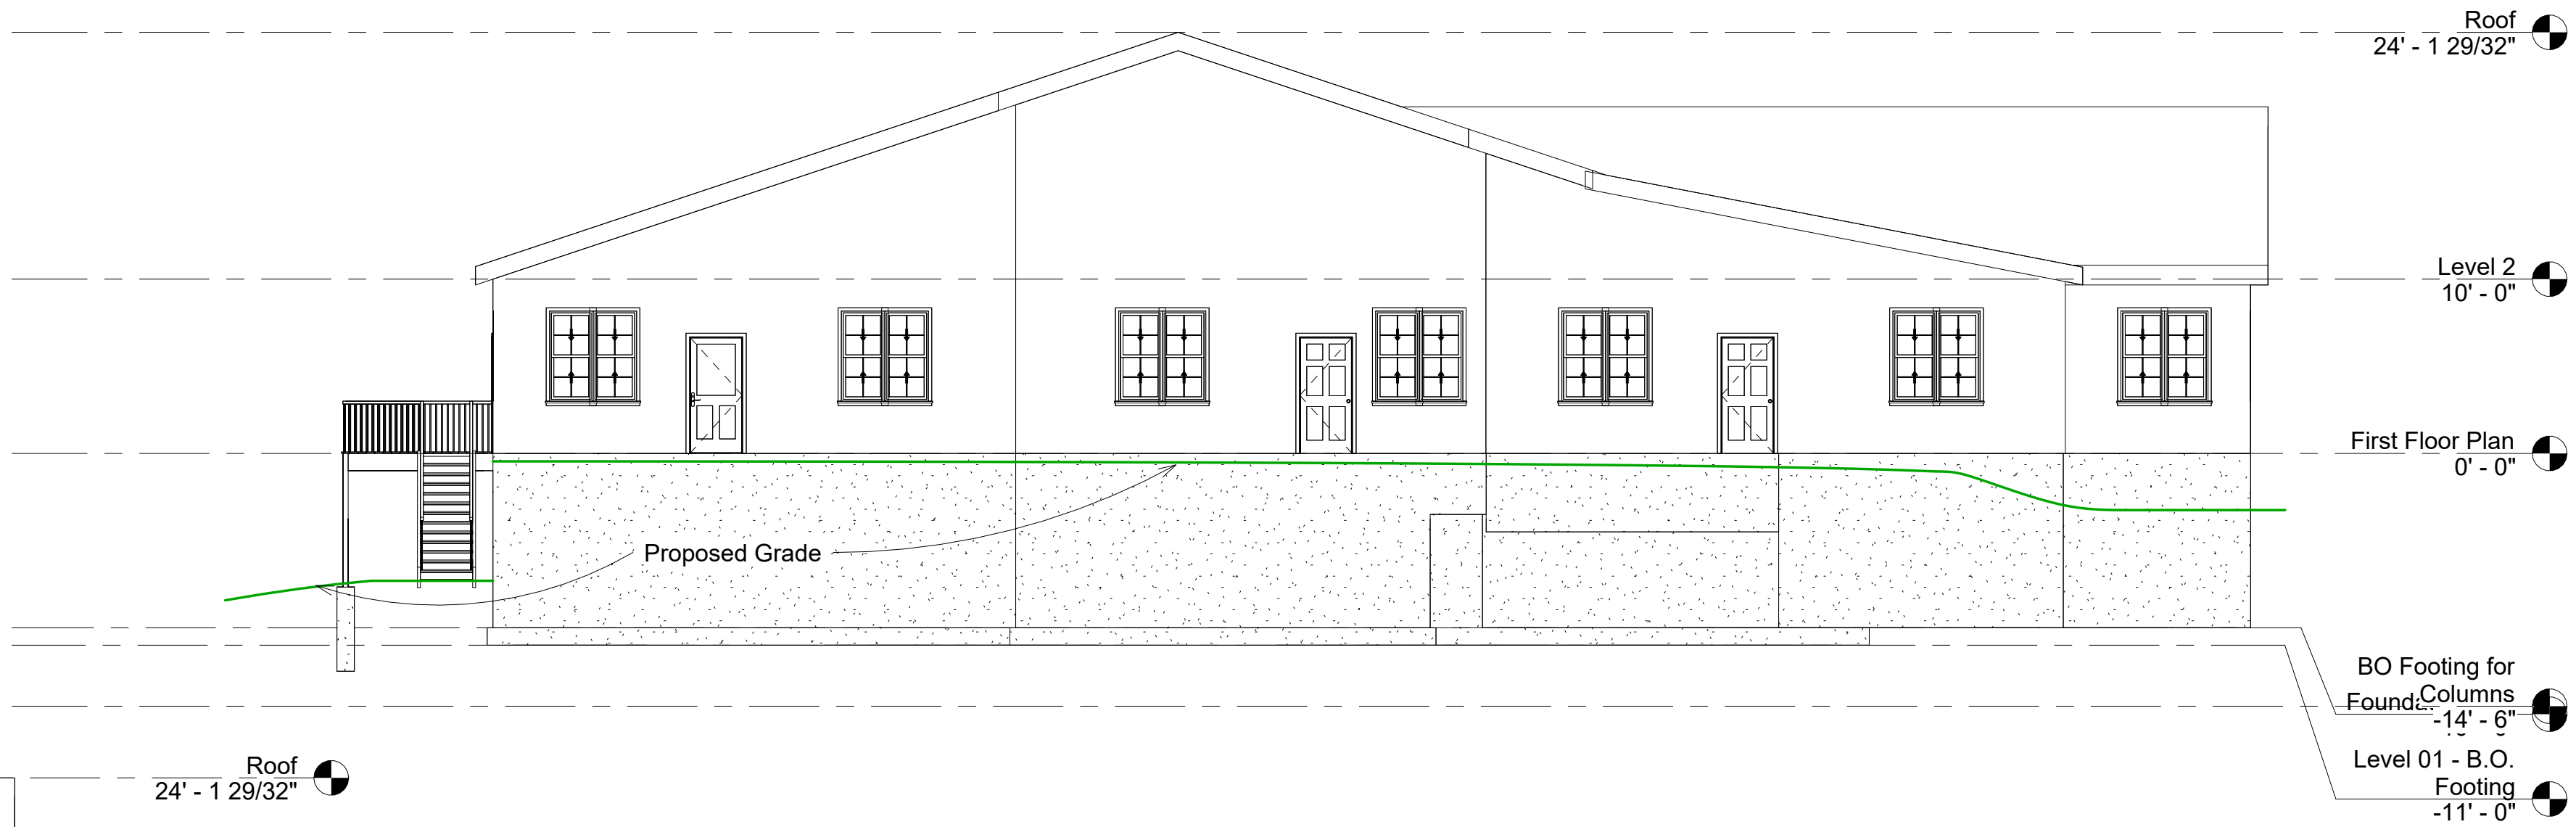


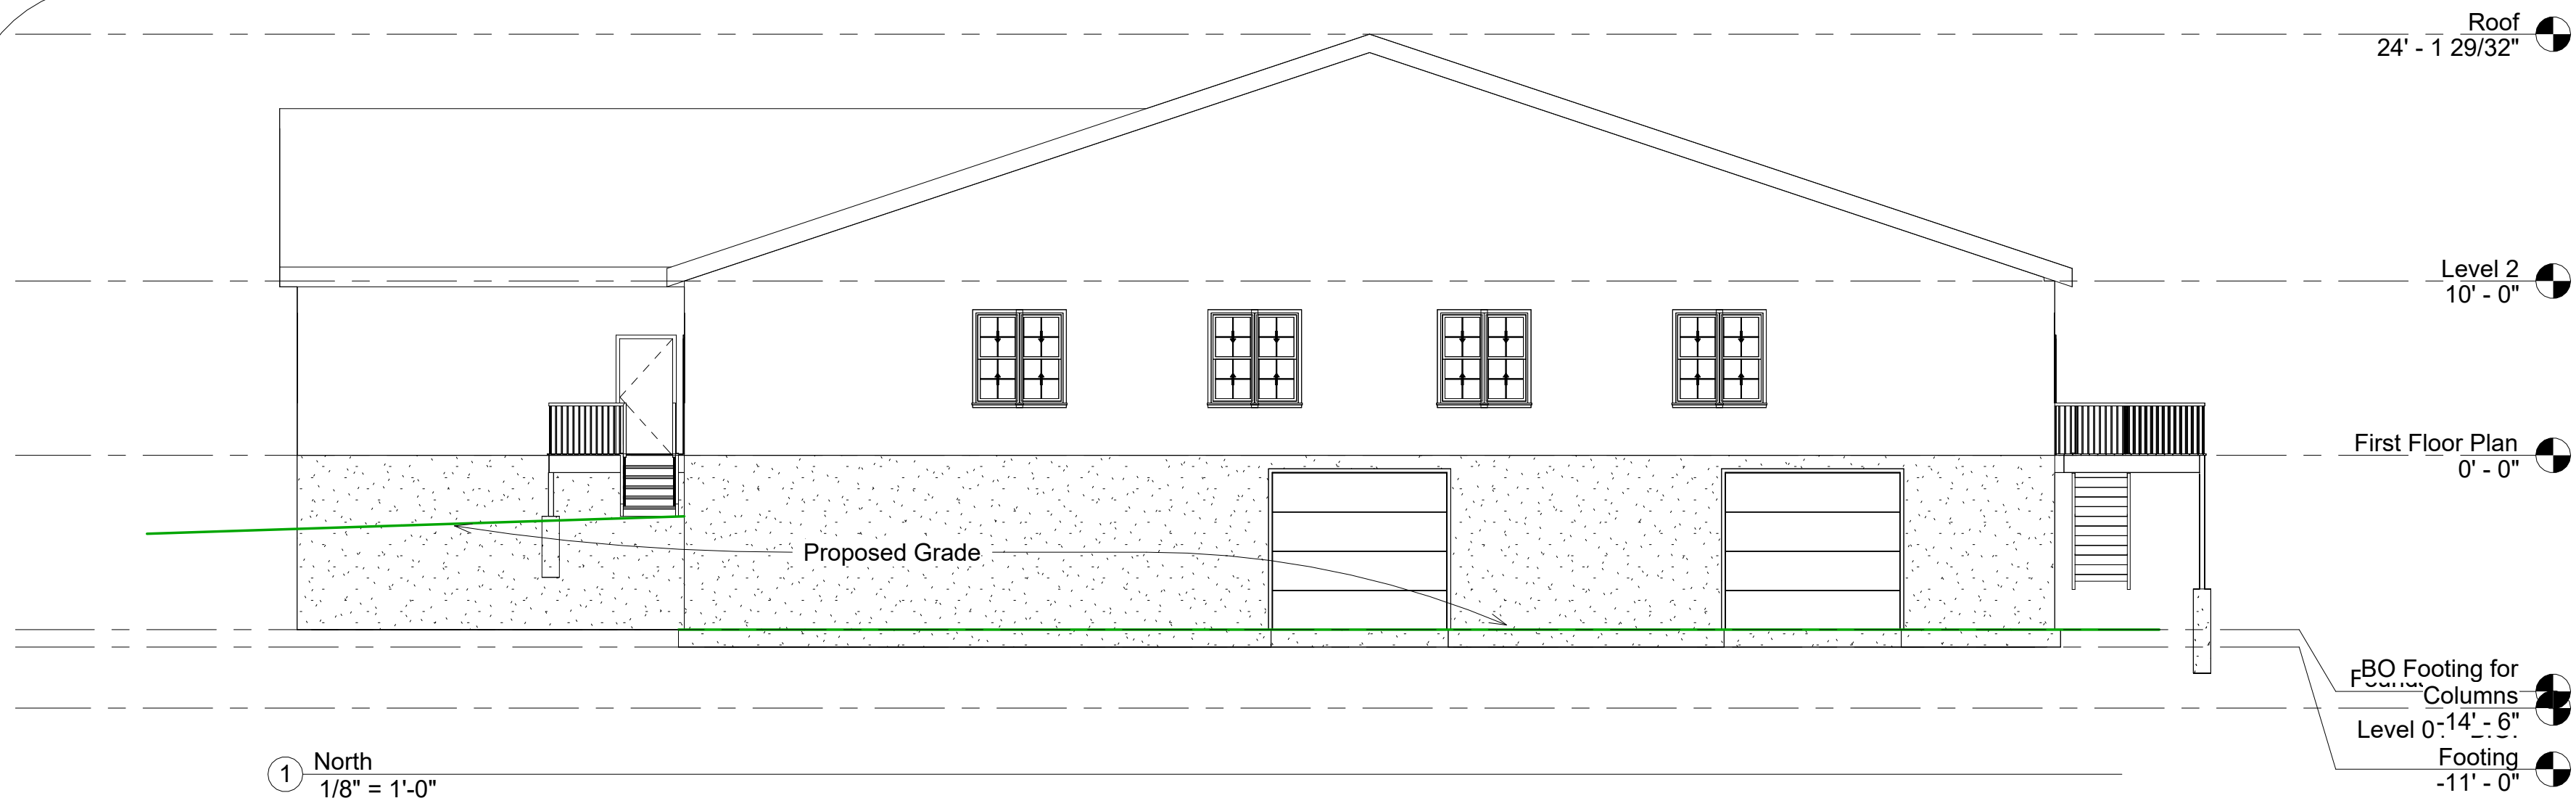

TMG ARCHITECTS INC
ARCHITECTS AND PLANNERS
488 SAYBROOK RD, HADDAM
CONNECTICUT 06438
PHONE: 860-554-5154 FAX: 860-554-3371

TMG

CONTRACTOR MUST VERIFY ALL DIMENSIONS ON THE JOB AND REPORT ANY DISCREPANCY TO THE ARCHITECTS BEFORE PROCEEDING WITH THE WORK.
ALL DRAWINGS ARE THE PROPERTY OF THE ARCHITECT AND SHALL NOT BE USED FOR ANY PURPOSES OUTSIDE THE SPECIFIED PROJECT WITHOUT THE EXPRESS WRITTEN PERMISSION OF TMG ARCHITECTS INC.

DATE:	REVISION	NO:	DRAWN BY	CHECKED	APPROVED	DATE
			JCM	LSM	LSM	6/12/2023

PROJECT:	Andrew Petrowski
LOCATION:	69 Fitch Hill Rd
DRAWING NAME:	Elevation Plan



SHEET NO:
A-103