




Sight Line Plan
SCALE: 1"=40'

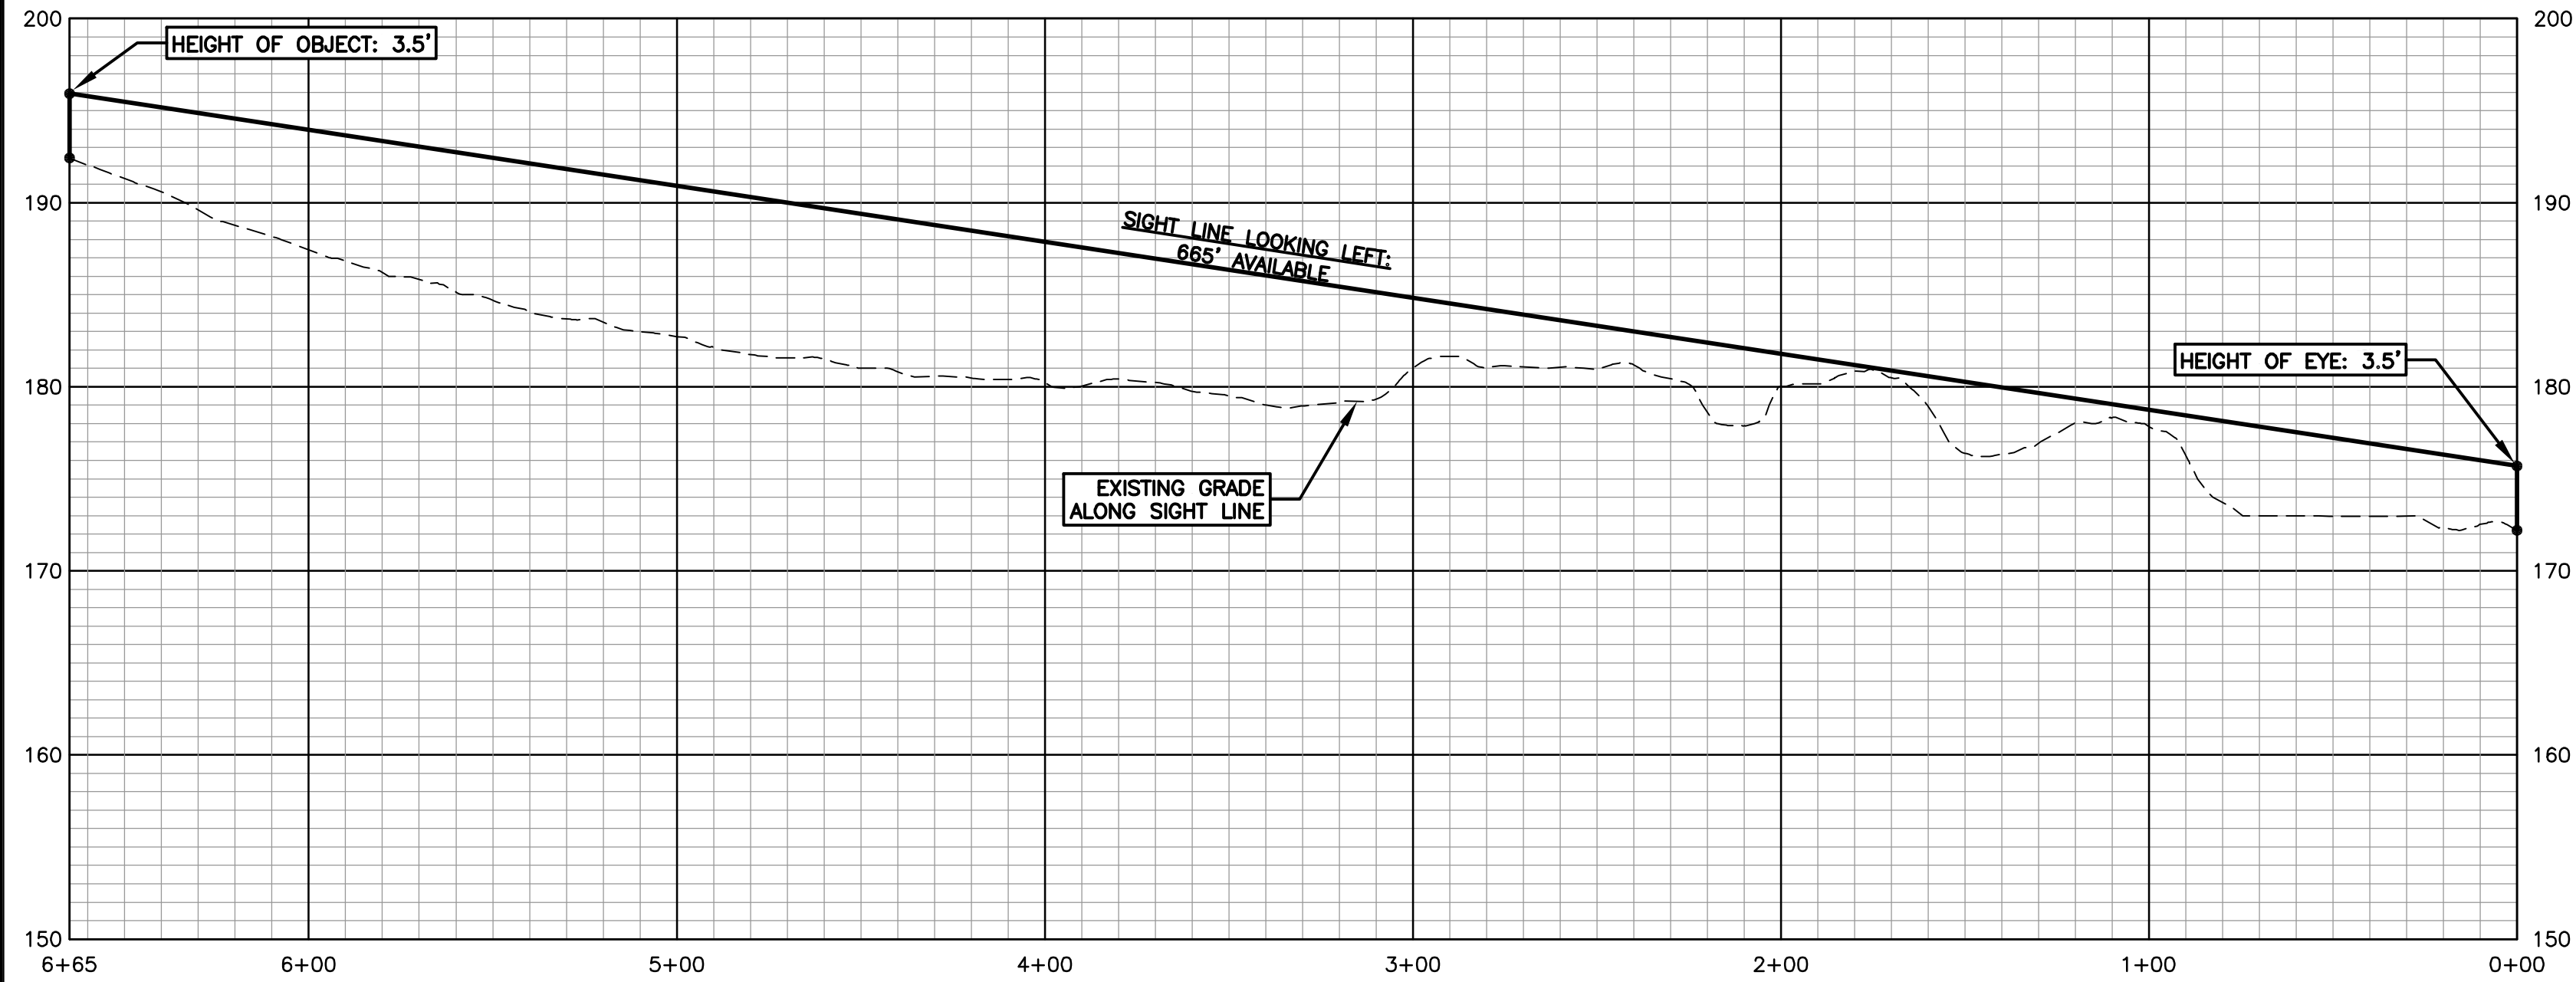



Proposed Driveway: Sight Line Profile Looking Left
SCALE: HORIZ: 1"=40'
VERT: 1"=8'

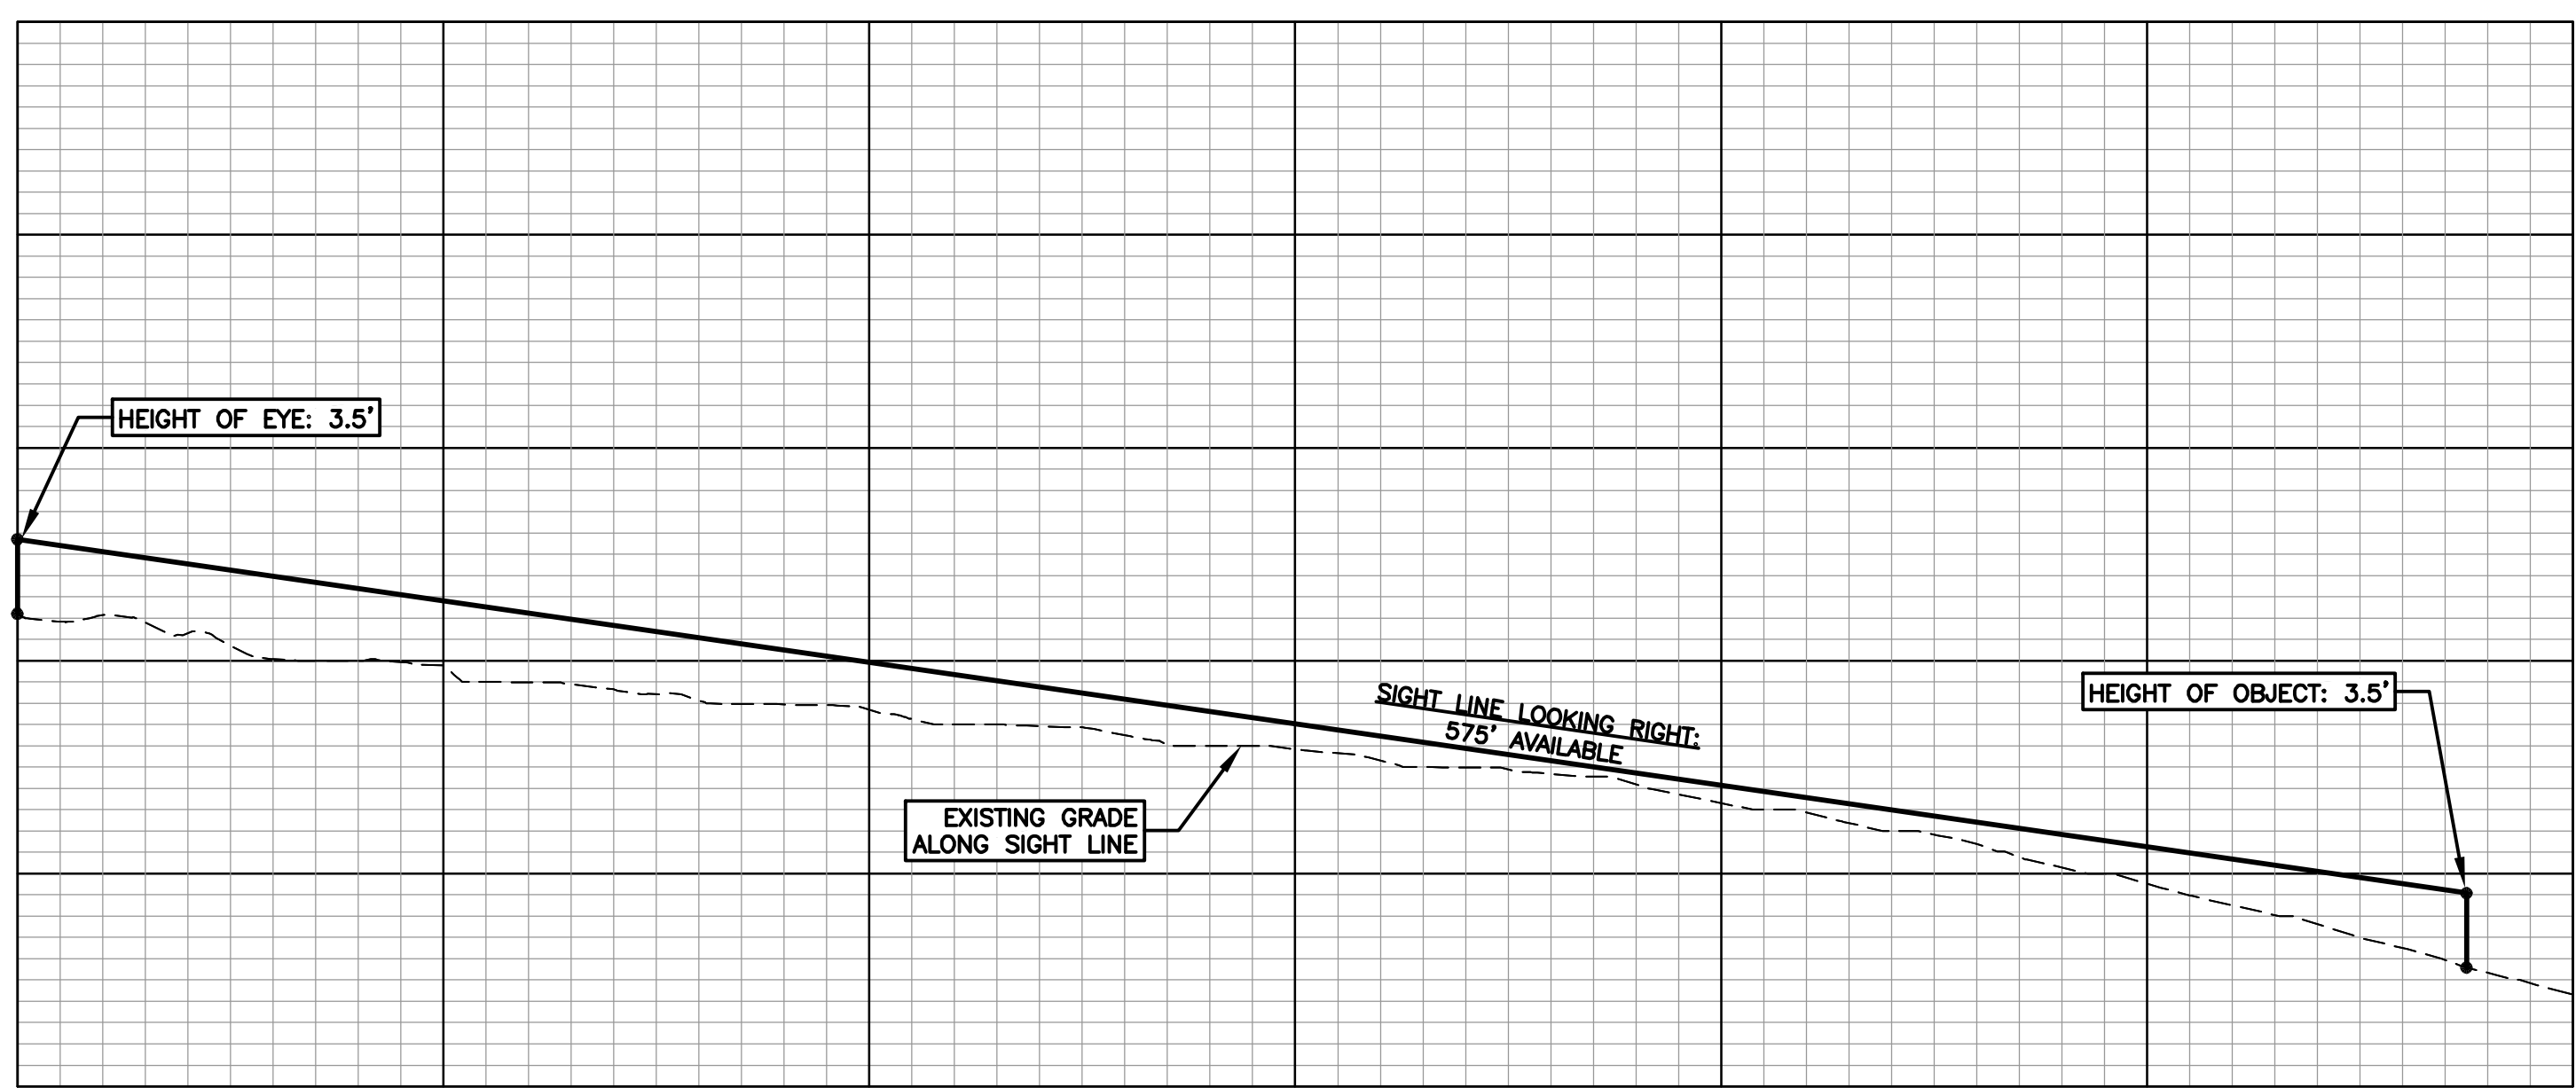

Proposed Driveway: Sight Line Profile Looking Right
SCALE: HORIZ: 1"=40'
VERT: 1"=8'

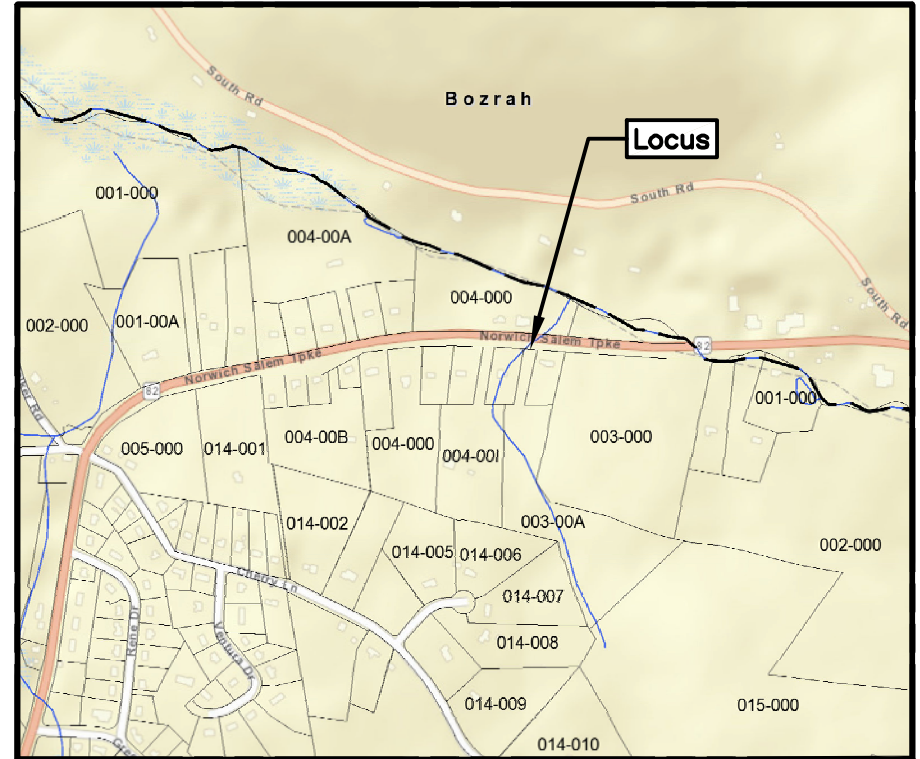

Location Map
SCALE: 1"=±1000'

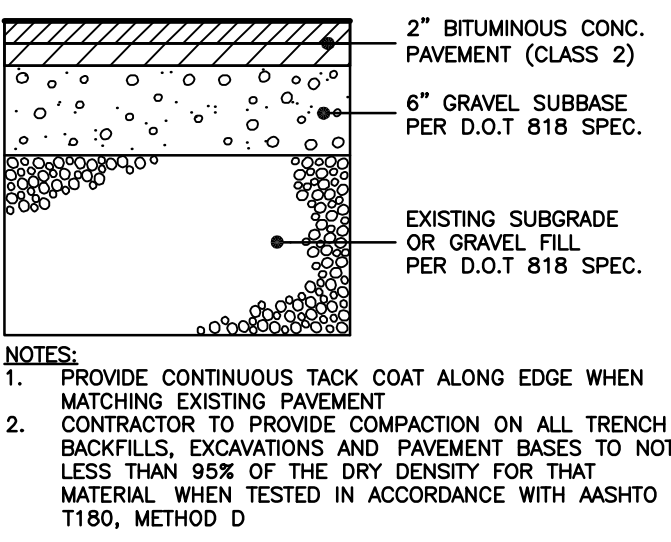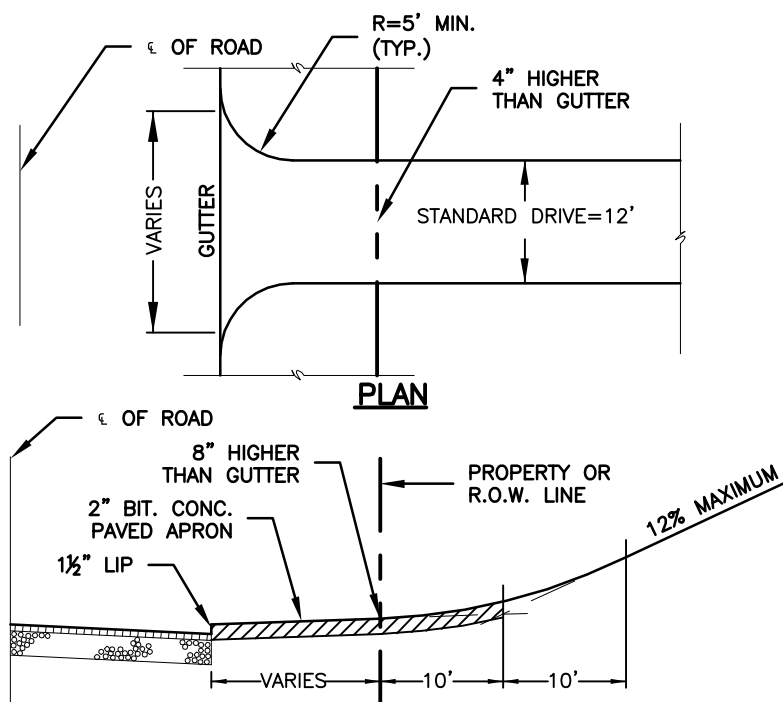

Typical Driveway Details
NOT TO SCALE

DATUM
VERTICAL: NAVD88
HORIZONTAL: NAD83 CT STATE PLANE

DATA SOURCE
AERIAL: 2016 CONNECTICUT ORTHOIMAGERY
CONTOURS: 2016 CONNECTICUT STATEWIDE LIDAR (2 FT)
PROPERTY LINES: FIELD SURVEY / SCCOG GIS

LEGEND TO DRAWING
EXISTING CONTOUR: --- 000 ---
EXISTING PROPERTY LINE: ———

CLA Engineers, Inc. CIVIL • STRUCTURAL • SURVEYING 317 Main Street Norwich, CT 06360 (860) 886-1986 Fax (860) 886-9165		
No.	DATE	REVISION
Plan Prepared for Jabez Financial LLC.		
Proposed Driveway 30 Norwich Turnpike (Route 82) Montville, Connecticut		
Sight Line Plan & Profile		
Project No. CLA-7549 Proj. Engineer K.J.H. Date: 9/26/2023 Sheet No. 1 of 1		