


20 AVON MEADOW LANE
AVON, CT 06001




REAL:

DRAWING NUMBER:	C-6
PROJECT NUMBER:	2402

24029

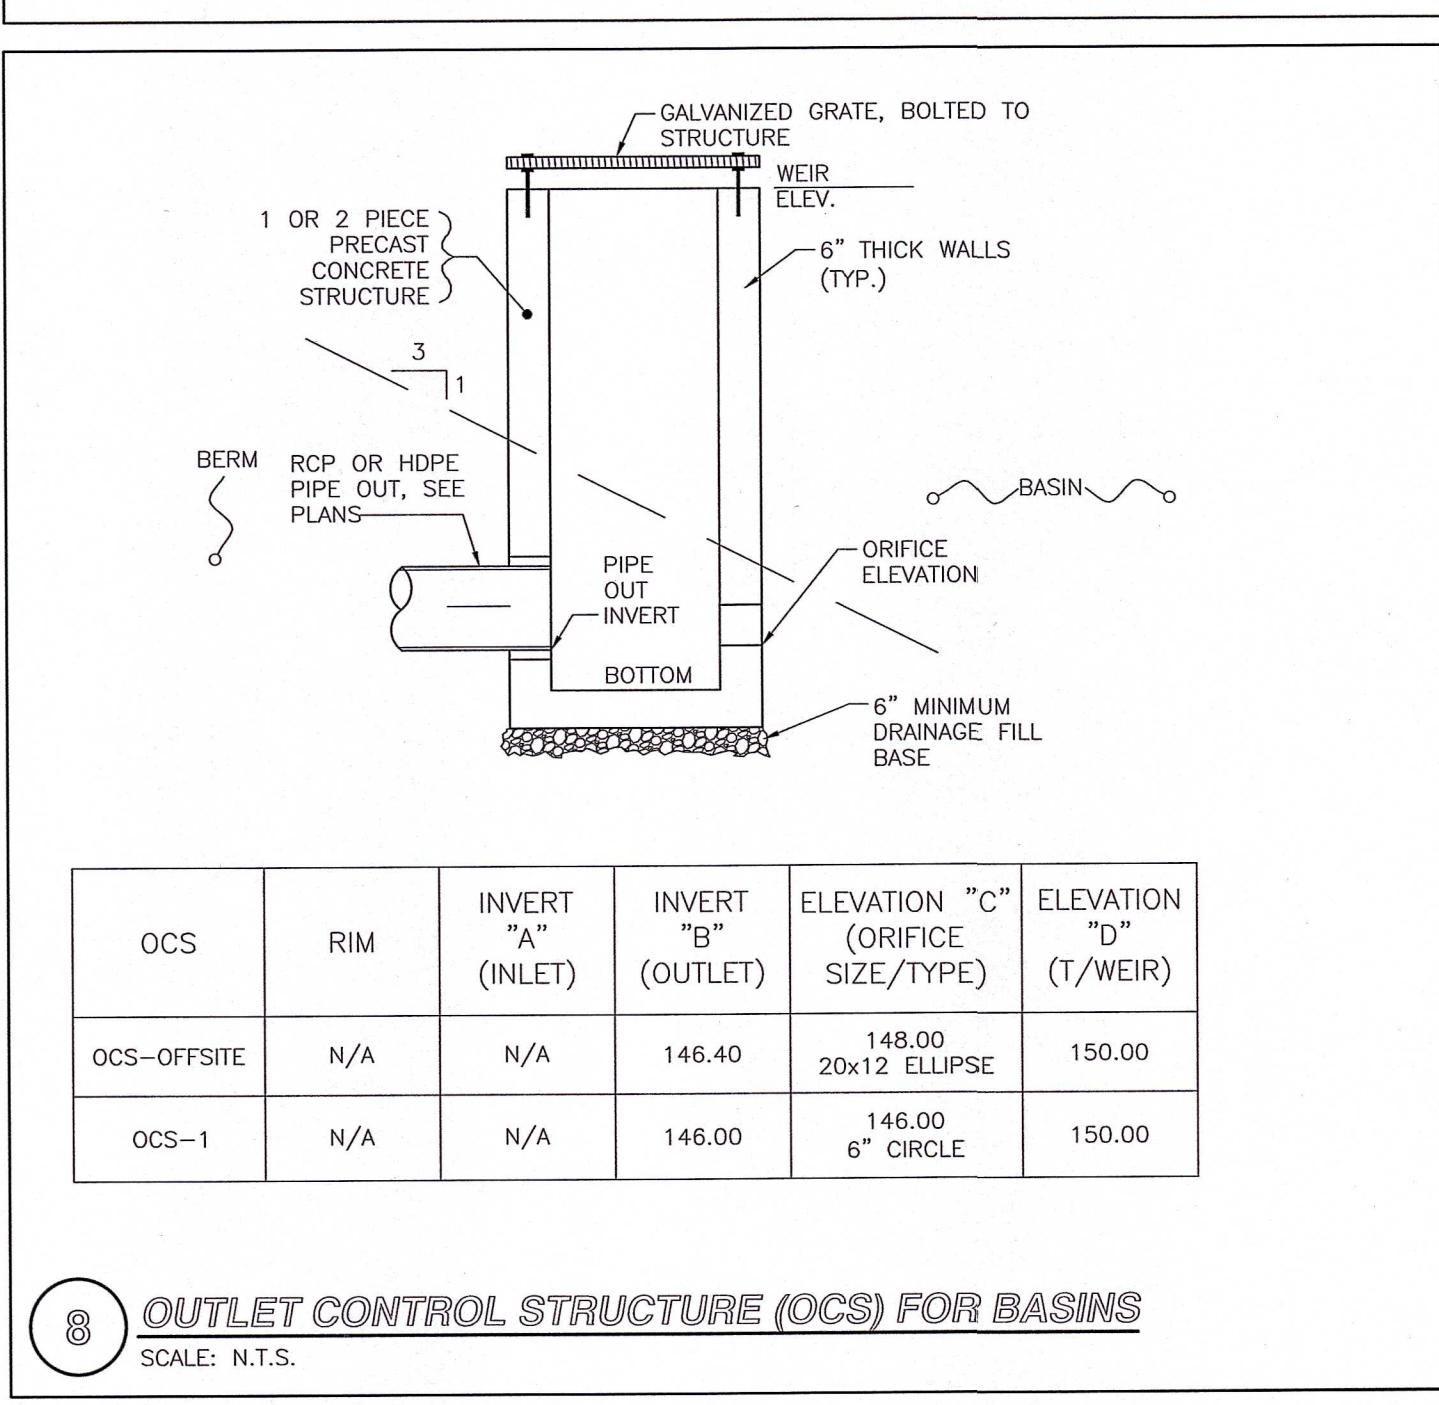

Copyright © 2024 by R.J. O'Connell & Associates, Inc.

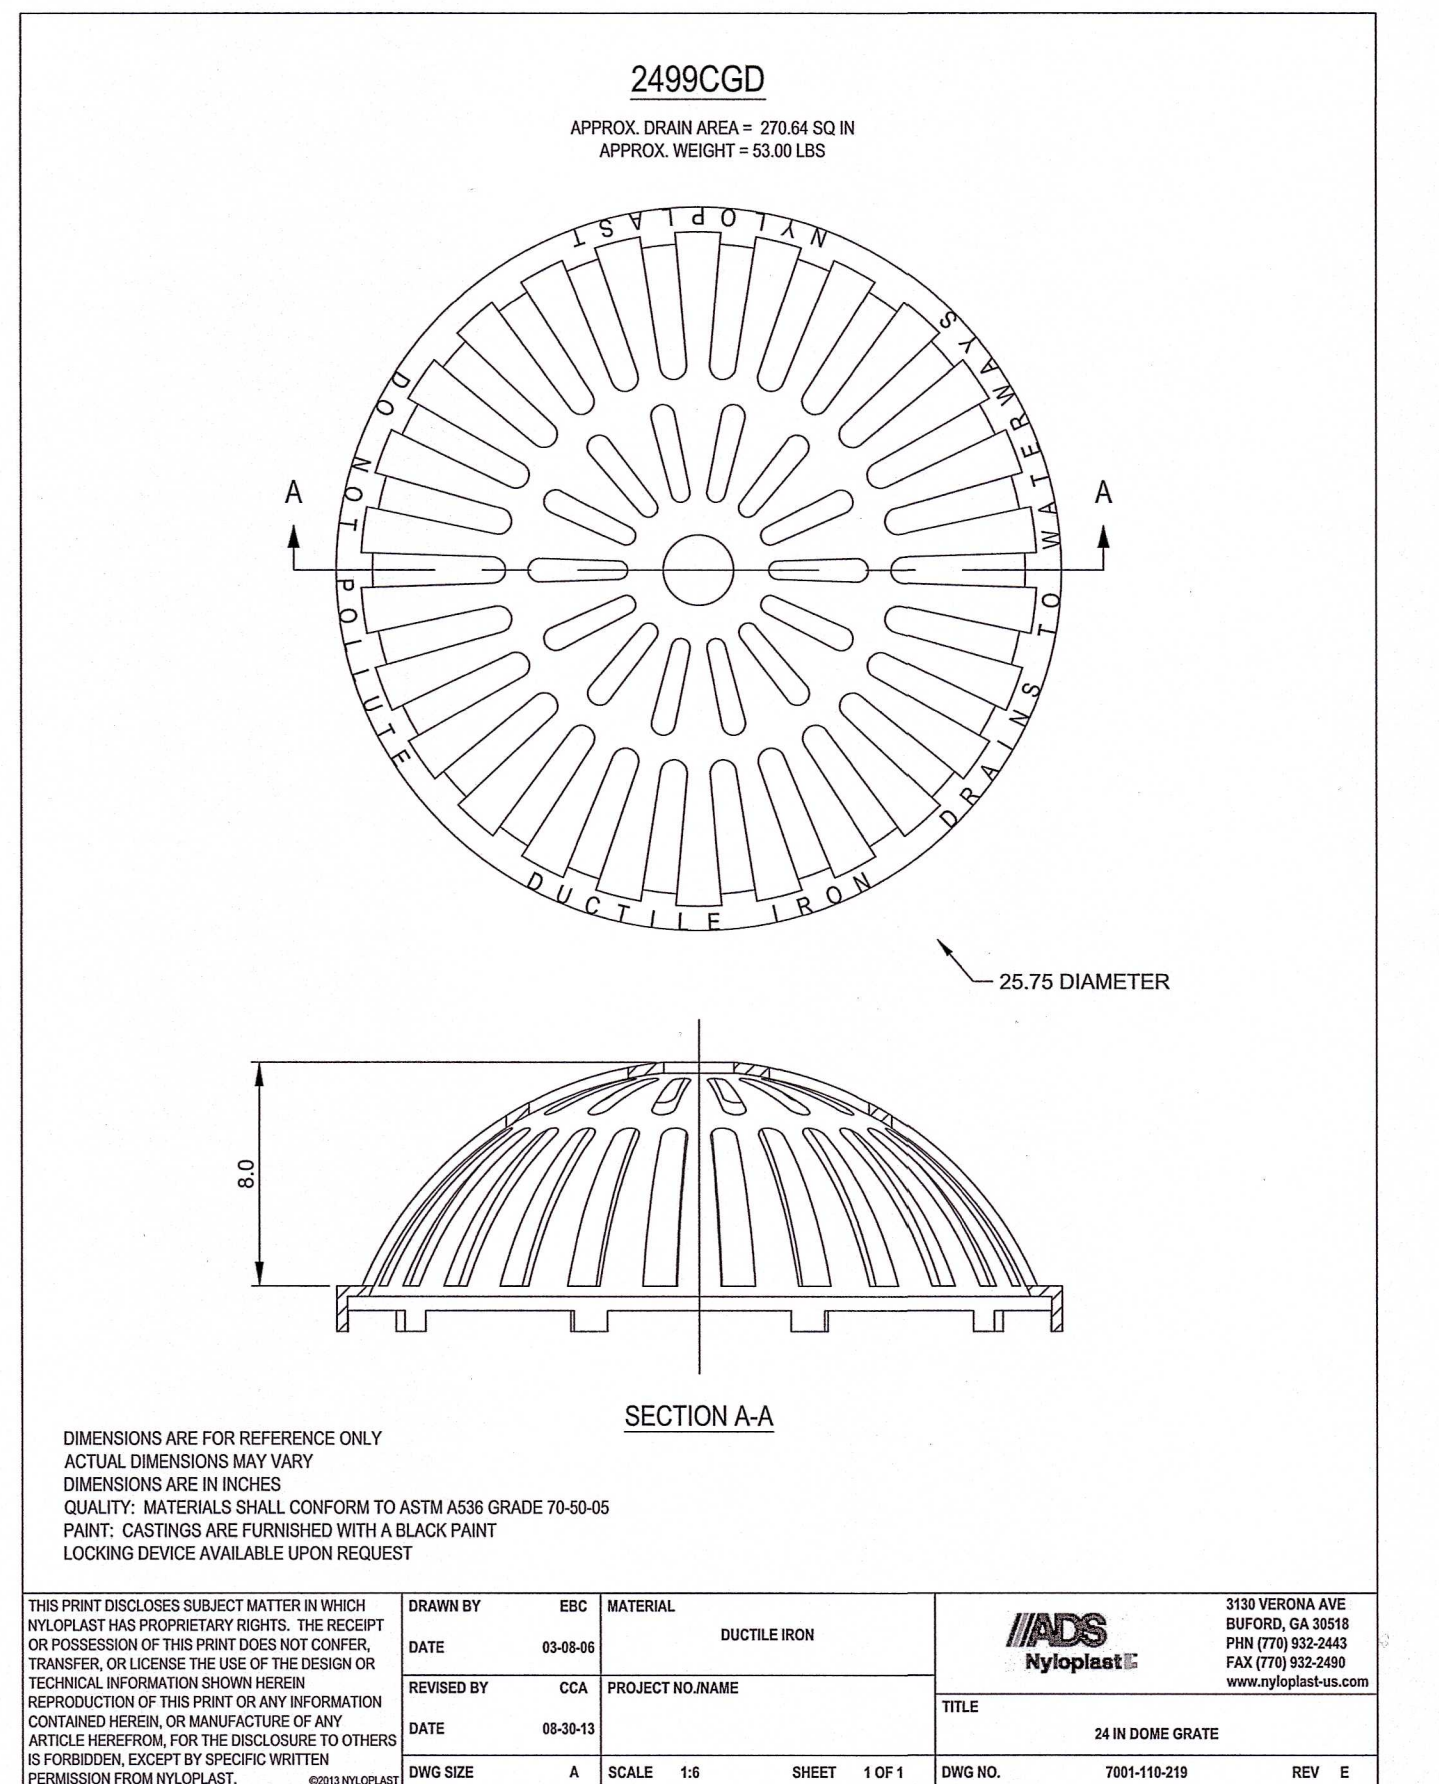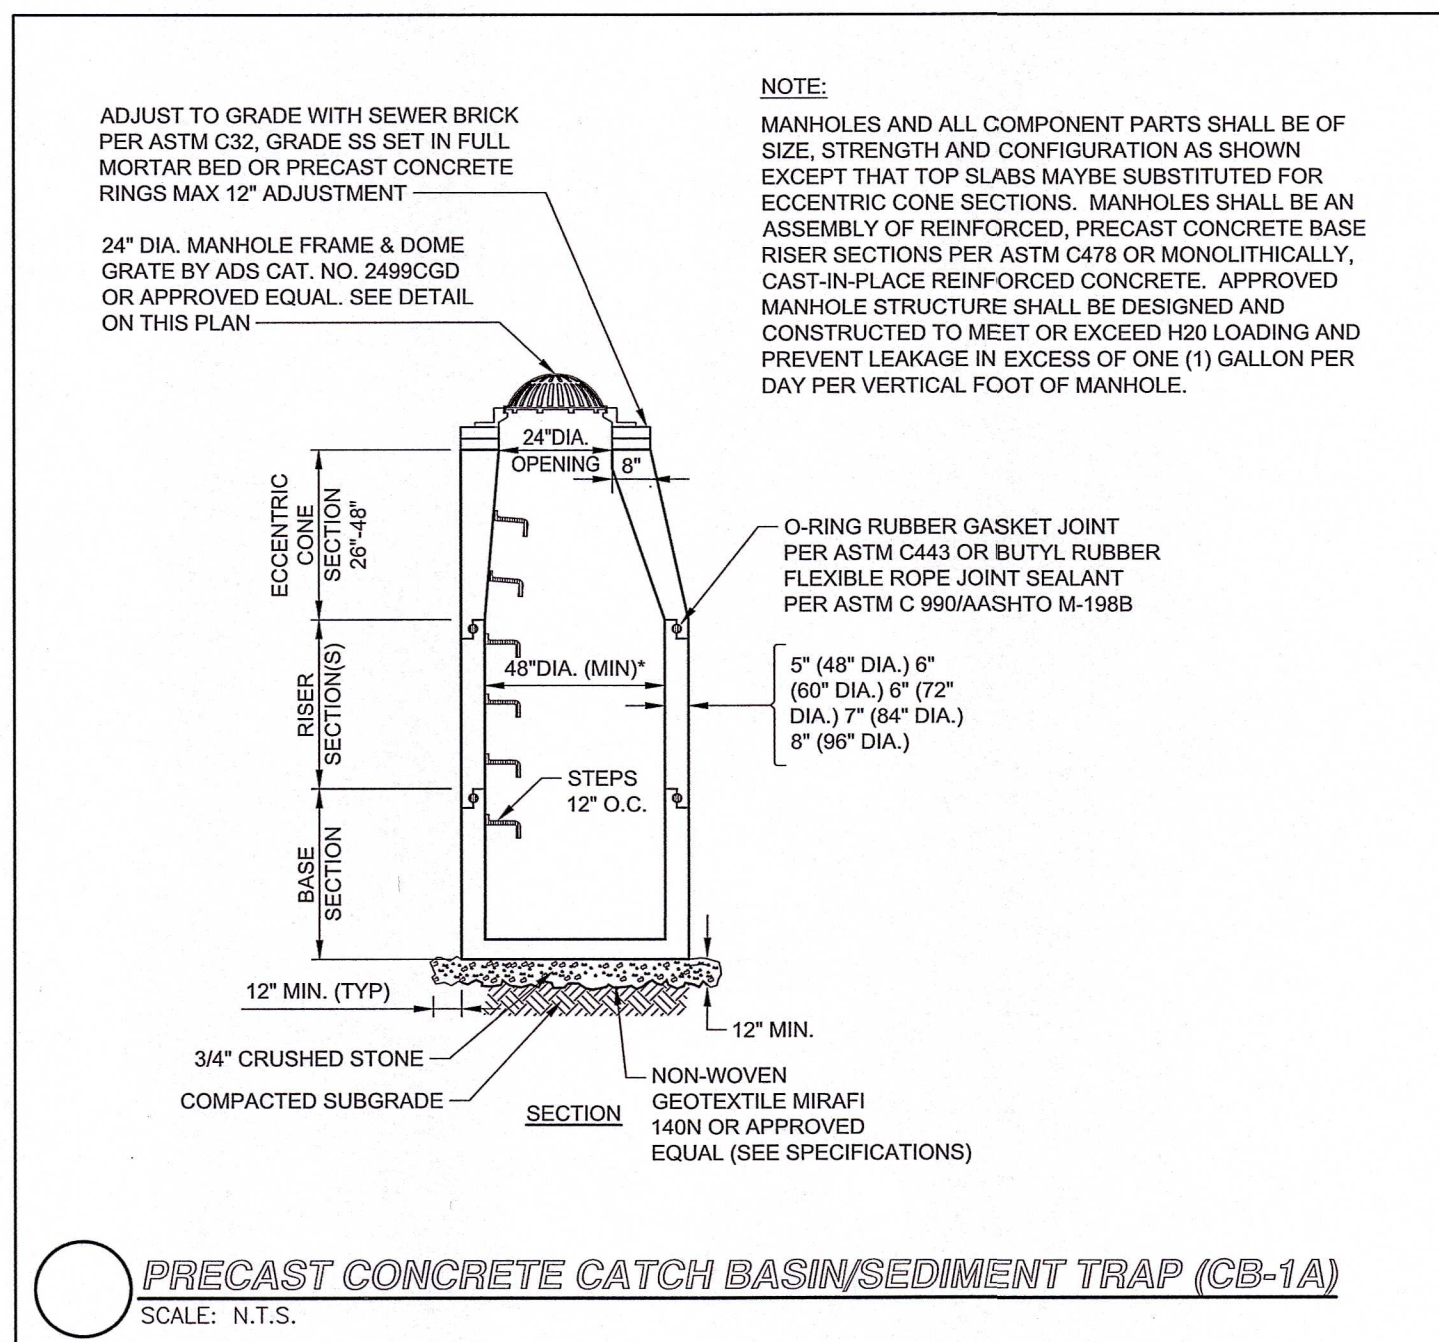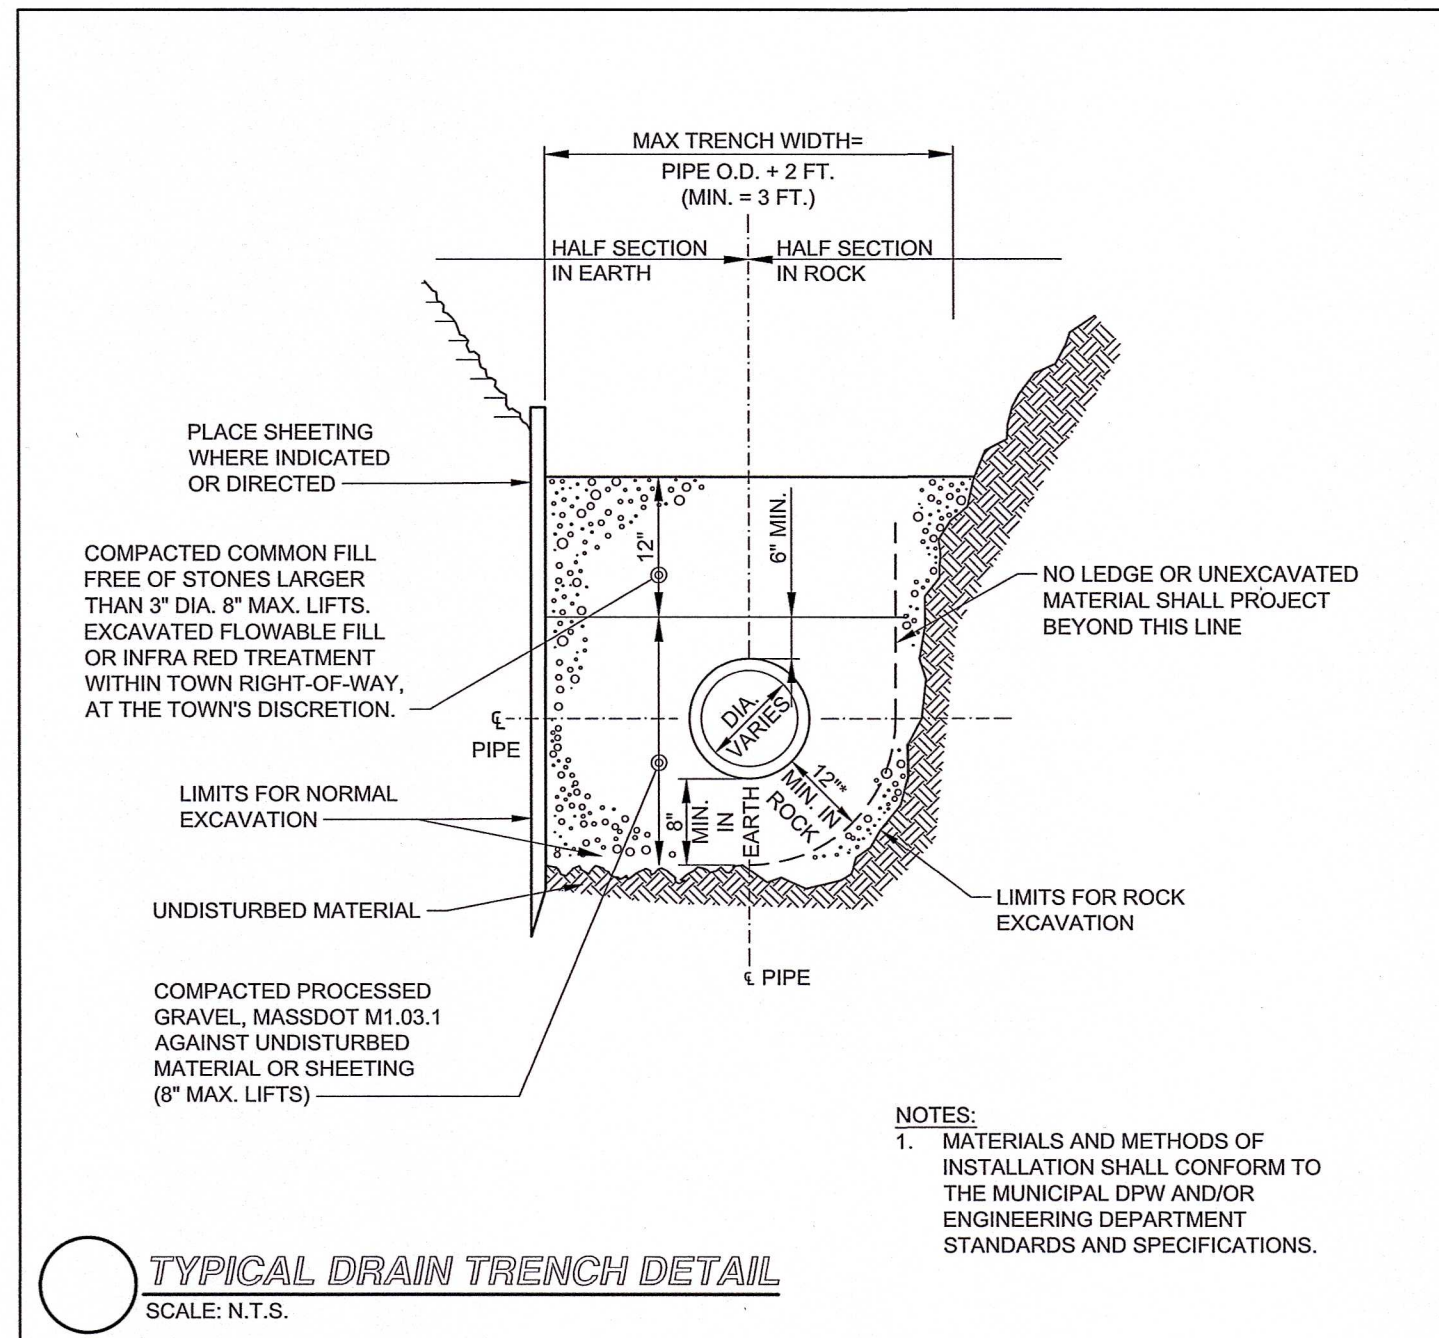

SIGNATURE BLOCK