

RJO'CONNELL & ASSOCIATES, INC.

CIVIL ENGINEERS, SURVEYORS & LAND PLANNERS 80 MONTVALE AVENUE, SUITE 201 STONEHAM, MA 02180 PHONE: 781.279.0180 RJOCONNELL.COM

HONEYCOMB



20 AVON MEADOW LANE **AVON, CT 06001**

PROJECT NAME:

HORIZON VIEW MONTVILLE, CT

DESIGNED BY: DRAWN BY: BPD/RWS REVIEWED BY: NOT TO SCALE 09/25/2024

PARKING AND TRAFFIC CONTROL

PROJECT NUMBER:

Copyright © 2024 by R.J. O'Connell & Associates, Inc.

SIGNATURE BLOCK

DETAILS II

C-10

24029

VAN ACCESSIBLE

BARRIER FREE SIGN BOLLARD DETAIL

SCALE: N.T.S.

- 6"X 12" X 0.080" ALUMINUM SIGN SEE ASSEMBLY

- 2"Ø X 0.188 GALV. STEEL TUBE (CHAIN LINK FENCE

CROWN CONCRETE SMOOTH FINISH - PRIME &

- 6" SCHED 40 STEEL PIPE FILLED WITH CONCRETE

- PRIME & PAINT 2 COATS SAFETY YELLOW EPOXY

PAINT 2 COATS SAFETY YELLOW EPOXY ENAMEL

POST) EXTEND 3' INTO CONC. FILLED PIPE

ABOVE

FINISH PAVEMENT GRADE

- COMPACTED


CONCRETE

GRANULAR BACKFILL

-18" DIA. SONOTUBE

- UNDISTURBED SUBGRADE

FILLED WITH 3000 PSI

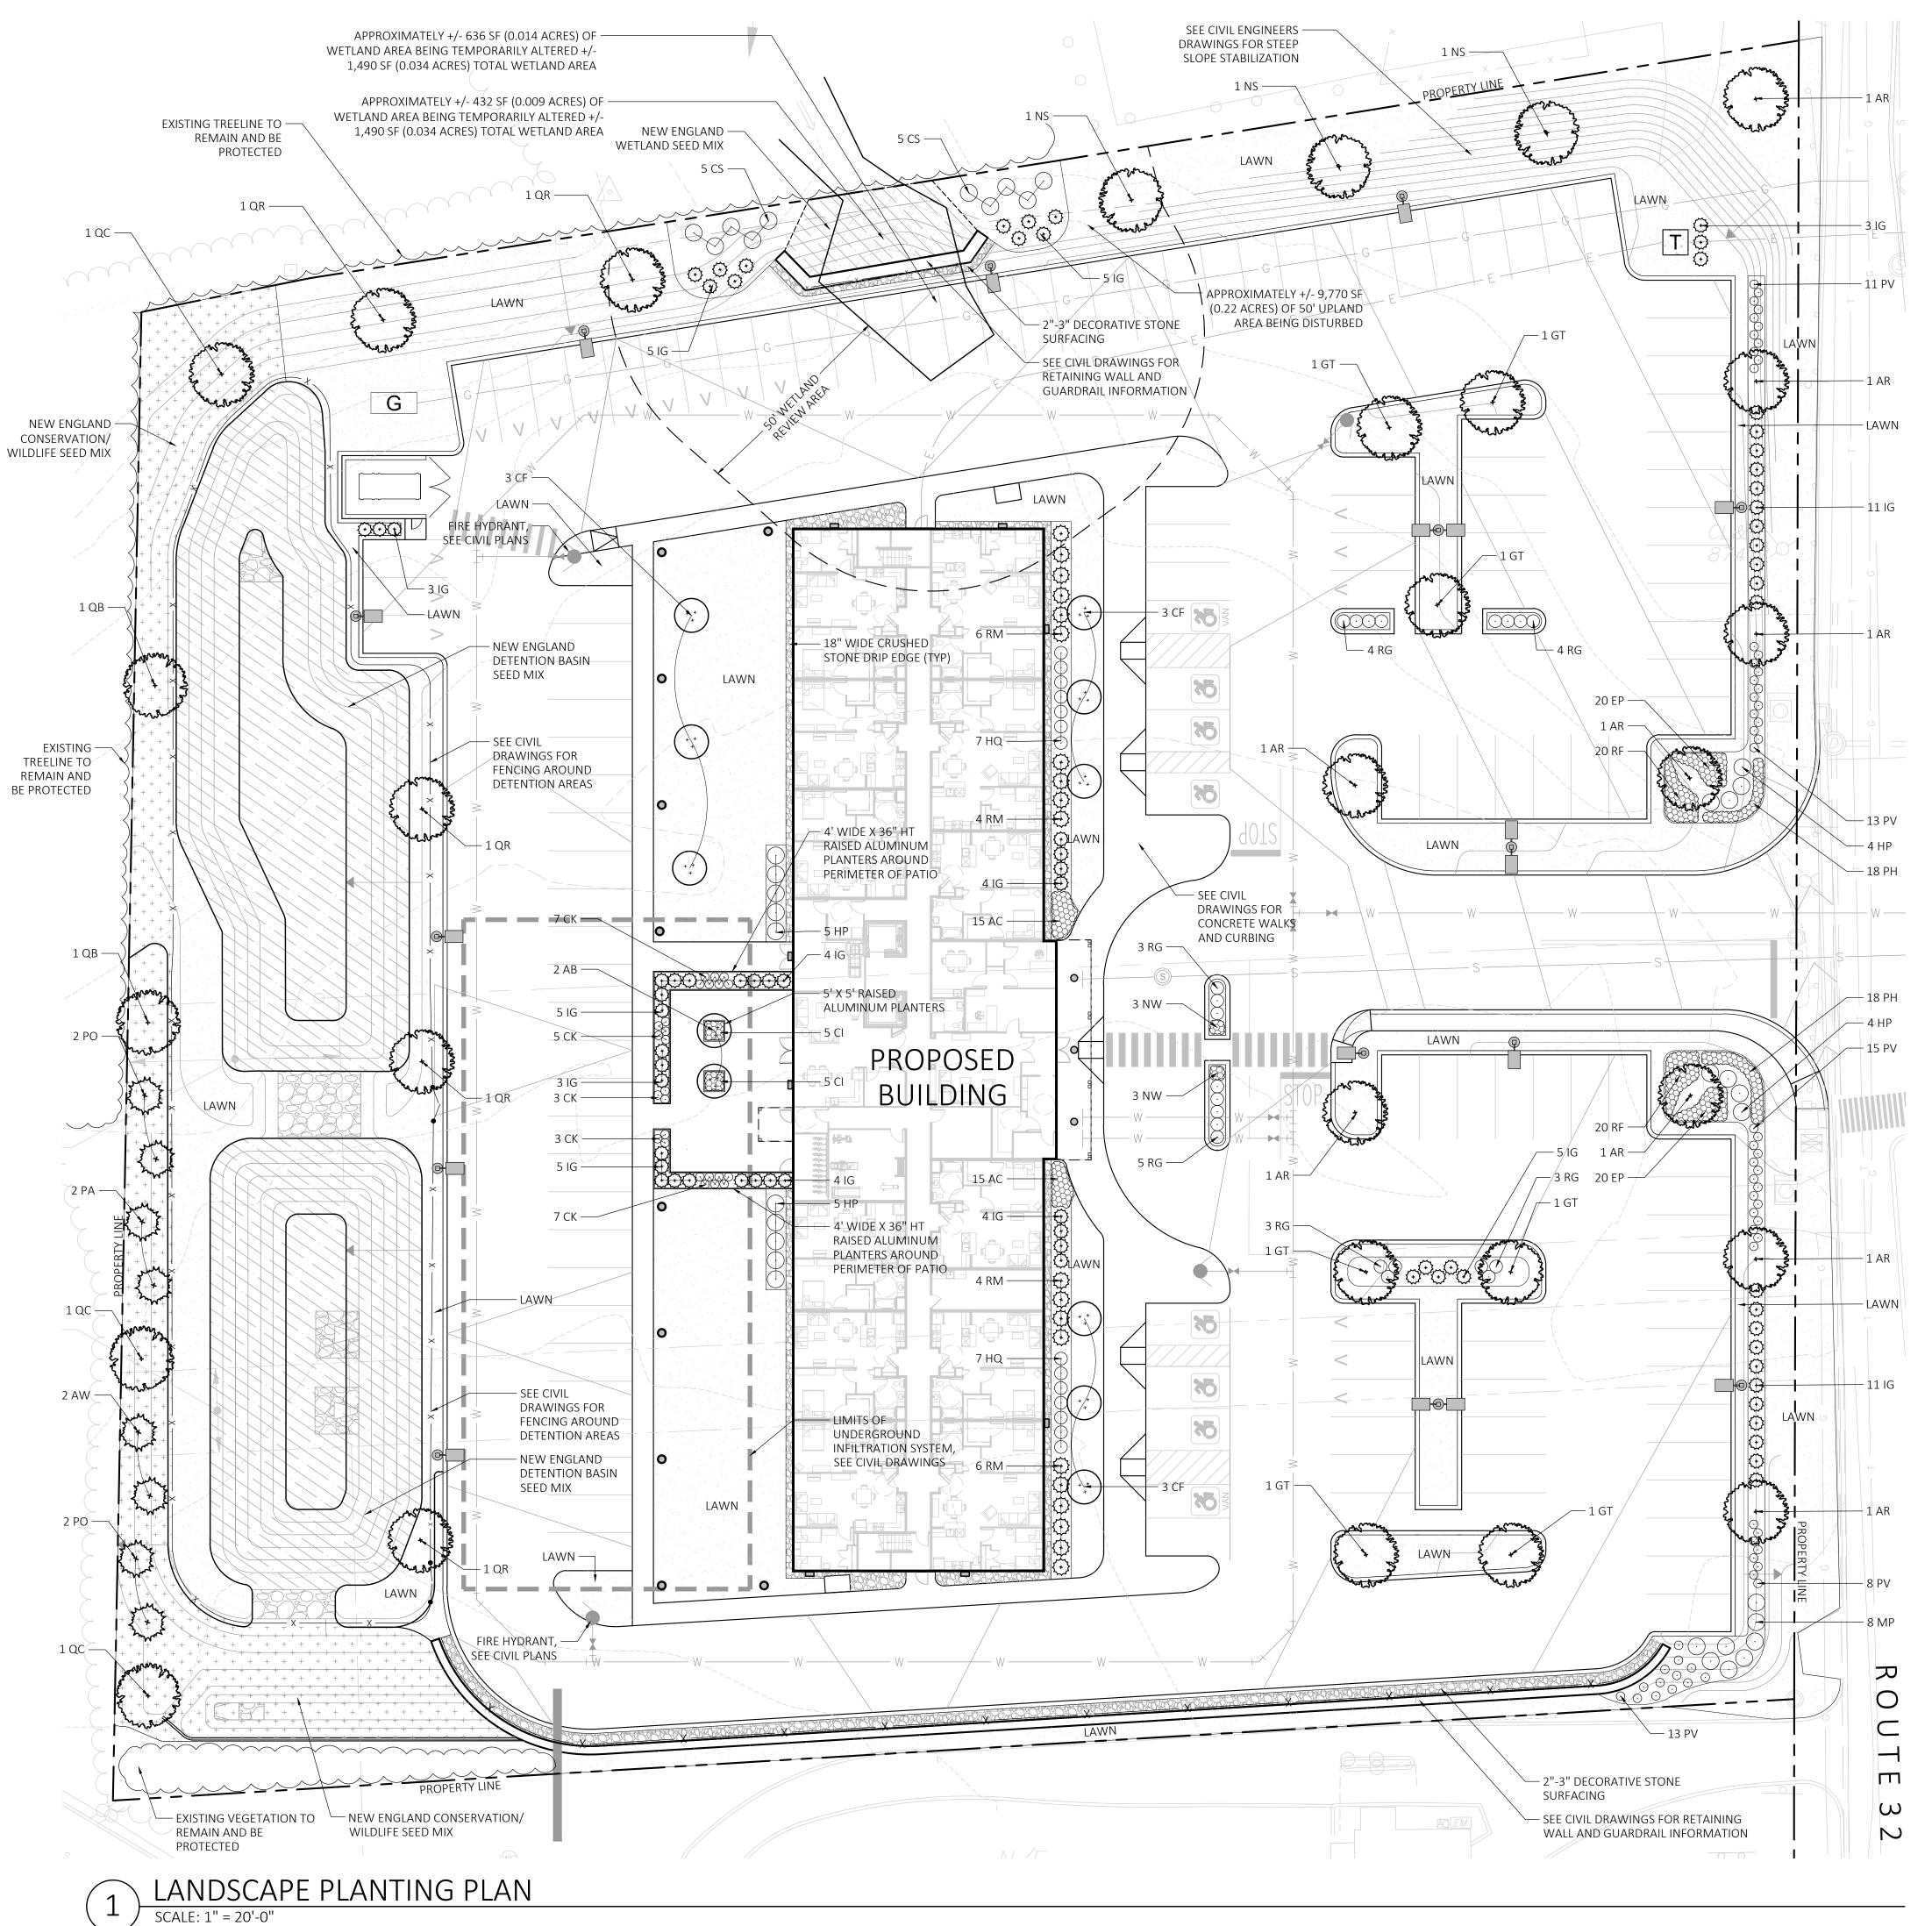


PLANTING:

- DURING CONSTRUCTION, PROTECT ALL EXISTING SITE FEATURES, STRUCTURES AND UTILITIES.
 PLANTS SHALL BE TRUE TO SPECIES AND VARIETY SPECIFIED AND NURSERY GROWN IN ACCORDANCE WITH THE AMERICAN STANDARD FOR NURSERY STOCK UNDER CLIMATIC CONDITIONS SIMILAR TO THOSE IN THE LOCALITY OF THE PROJECT. SUBSTITUTIONS WILL BE PERMITTED ONLY IF APPROVED BY THE LANDSCAPE ARCHITECT.
- 3. LANDSCAPE ARCHITECT APPROVAL IS REQUIRED BEFORE PLANT MATERIAL IS PURCHASED. LANDSCAPE
 ARCHITECT RESERVES THE RIGHT TO SEE ALL MATERIAL IN PERSON AT THE NURSERY. IF TRAVEL OUTSIDE OF
- MA IS REQUIRED, LANDSCAPE ARCHITECT'S TRAVEL COSTS SHALL BE PAID FOR BY THE CONTRACTOR.

 4. ALL EXPOSED BURLAP, WIRE BASKETS AND OTHER MATERIALS ATTACHED TO PLANTS SHALL BE REMOVED
- PRIOR TO PLANTING. CARE SHALL BE TAKEN NOT TO DISTURB THE ROOT BALL OF PLANTS.
- 5. THOROUGHLY WATER ALL PLANTS IMMEDIATELY AFTER PLANTING.
- 6. WHERE DISCREPANCIES IN QUANTITIES OCCUR, DRAWINGS SUPERCEDE PLANT NOTES AND SCHEDULE.
 7. TRANSPLANTING SHALL BE DONE IN ACCORDANCE WITH THE AMERICAN STANDARD FOR NURSERY STOCK.
- 8. LOAM USED IN PLANT BEDS SHALL BE UNIFORM IN COMPOSITION, FREE FROM SUBSOIL, STONES LARGER THAN 1", NOXIOUS SEEDS AND SUITABLE FOR THE SUPPORT OF VEGETATIVE GROWTH. THE pH VALUE SHALL BE BETWEEN 5.5 AND 6.5.
- 9. MULCH IN TREE AND SHRUB BEDS SHALL BE NATURAL, NATIVE HEMLOCK MULCH FREE OF GROWTH OR GERMINATION INHIBITING INGREDIENTS. SUBMIT SAMPLES FOR APPROVAL.
- 10.LOCATIONS FOR PLANTS AND/OR OUTLINE OF AREAS TO BE PLANTED ARE TO BE STAKED OUT AT THE SITE FOR APPROVAL BY THE LANDSCAPE ARCHITECT.
- 11. SOIL DEPTHS: a.) SHRUBS AND PERENNIAL BEDS: 18" MIN.; b.) GROUNDCOVER: 6" MIN.; c.) TREES: SEE
- 12.PROVIDE A SUBSURFACE ROOTBALL ANCHOR BY PLATIPUS EARTH ANCHORS, SIZE FOR CALIPER

SYMBOL	QTY.	LATIN NAME		COMMON NAME		SIZE	NOTES	
TREES	<u> </u>			-			<u>'</u>	
AB	2	AMELANCHIER X GRANDIFLORA 'AUTUMN E	CE' AUTUMN BRILLIANCE SERVICEBERRY 7-8' HT.			B&B, MULTI-STEM, SPE		
AR	9	ACER RUBRUM 'RED SUNSET'		RED SUNSET MAPLE		3-3.5" CAL.	B&B, 6' CLEAR BRANCHI	
CF	9	CORNUS FLORIDA		FLOWERING DOGWOOD		7-8' HT.	B&B, SPECIMEN	
GT	7	GLEDITSIA TRIACANTHOS VAR. INERMIS 'SKYCOLE'		' SKYLINE HONEYLOCUST		3-3.5" CAL.	B&B, 6' CLEAR BRANCHI	
NS	3	NYSSA SYLVATICA		BLACK TUPELO		3-3.5" CAL.	B&B, 6' CLEAR BRANCHI	
QB	2	QUERCUS BICOLOR		SWAMP WHITE OAK		3-3.5" CAL.	B&B, 6' CLEAR BRANCHI	
QC	3	QUERCUS COCCINEA		SCARLET OAK		3-3.5" CAL.	B&B, 6' CLEAR BRANCHI	
QR	5	QUERCUS RUBRUM		RED OAK		3-3.5" CAL.	B&B, 6' CLEAR BRANCH	
EVERGRE	N TREES							
AW	2	ABIES CONCOLOR		WHITE FIR		6-7' HT.	B&B	
PA	2	PICEA ABIES		NORWAY SPRUCE		6-7' HT.	B&B	
РО	4	PICEA OMORIKA		SERBIAN SPRUCE		6-7' HT.	B&B	
CLIDITIO								
SHRUBS CS	10	CODAILIS SEDICEA 'ADCTIC FIDE'		DED TWIC DOCWOOD		5 GAL.	40" O C . D0 D	
HP	18	CORNUS SERICEA 'ARCTIC FIRE'		RED TWIG DOGWOOD		5 GAL.	48" O.C.; B&B	
	14	HYDRANGEA PANICULATA 'JANE'		LITTLE LIME HYDRANGEA		5 GAL.	48" O.C.; B&B	
HQ		HYDRANGEA QUERCIFOLIA 'PEE WEE'		DWARF OAKLEAF HYDRANGEA			36" O.C.; B&B	
IG MP	72	ILEX GLABRA 'SHAMROCK'		SHAMROCK INKBERRY		30" HT. 5 GAL.	42" O.C.; B&B	
	8	MYRICA PENSYLVANICA		NORTHERN BAYBERRY			48" O.C.; B&B	
RM	20	RHODODENDRON MAXIMUM ROSEUM		PINK ROSEBAY RHODODENDRON		5 GAL.	48" O.C.; B&B	
RG	22	RHUS AROMATICA 'GRO-LOW'		FRAGRANT SUMAC		3 GAL.	36" O.C.; B&B	
PERENNIA	ĹS, GRO	UNDCOVER AND ORNAMENTAL GRASSES						
AC	30	ASTILBE CHINENSIS 'VISIONS IN WHITE'		VISIONS IN WHITE ASTILBE		1 GAL.	18" O.C.; CONTAINER	
CI	10	CAREX MORROW 'ICE DANCE'		ICE DANCE SEDGE		1 GAL.	18" O.C.; CONTAINER	
CK	25	CALAMAGROSTIS X ACUTILORA 'KARL FOERSTER'		FEATHER REED GRASS		1 GAL.	24" O.C.; CONTAINER	
EP	40	ECHINACEA PURPUREA		PURPLE CONEFLOWER		1 GAL.	18" O.C.; CONTAINER	
NW	6	NEPETA X FAASSENII 'WALKERS LOW'		CATMINT		1 GAL.	18" O.C.; CONTAINER	
PH	36	PENNISETUM ALOPECUROIDES 'HAMELN'		FOUNTAIN GRASS		1 GAL.	24" O.C.; CONTAINER	
PV	60	PANICUM VIRGATUM 'SHENANDOAH'		RED SWITCHGRASS		1 GAL.	24" O.C.; CONTAINER	
RF	40	RUDBECKIA FULGIDA 'GOLDSTURM'		BLACK EYED SUSAN		1 GAL.	18" O.C.; CONTAINER	
SEED MIX								
+ + +	+ + +	+ + + NEW ENGLAND WETLAND PLANTS, INC.	NEW/ EN	IGLAND CONSERVATION/	25 LB/ACRE	SEE SPEC	SHEET	
		FE SEED MIX		JEL 31 LC	SHELI			
+ + +	+ +	+ +						
			NGLAND WETMIX 18 LB/A		SEE SPEC SHEET			
	///	413-548-8000	(WETLA	ND SEED MIX)				
	\\\\\\\\\\\\\\\\\\\\\\\\\\\\\\\\\\\\\\	NEW ENGLAND WETLAND PLANTS, INC.		IGLAND EROSION	35 LB/ACRE	SEE SPEC	SHEET	
	. \	413-548-8000	LCONTRO	DL/RESTORATION MIX	I	1		

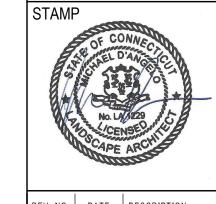

		,
NO.	DATE	DESCRIPTION
	9/25/24	INLAND WETLANDS SUBMISSION
	12/2/24	RESPONSE TO FIRE MARSHALL COMMENTS

LANDSCAPE PLANTING PLAN

DRAWN:
MR, CB
CHECKED:
MR
SCALE:
AS NOTED
DATE:
09/25/24

SHEET 1 OF 6

plot date: 12/3/2024

NOT FOR CONSTRUCTION

SIGNATURE BLOCK

S C A L E I N F E E T

www.m-d-l-a.com

MICHAEL D'ANGELO

ANDSCAPE ARCHITECTURE LI

119 GRISWOLD STREET SUITE 209

GLASTONBURY, CT 06033

t. 203.592.4788

HORIZON VI MONTVILLE