


GALLIVAN LN

NORWICH - NEW LONDON TURNPIKE (ROUTE 32)


LEO STREET

TEST PIT DATA	
AUGUST 5, 2025	
PAUL STONE (OPERATOR), BOB RUSSO (SOIL SCIENTIST), KYLE LYNCH (CLA)	
TH-1	
0-3"	A, TOPSOIL, BROWN FINE LOAMY SAND
3-92"	SUBSOIL, YELLOW GRAVELLY MEDIUM TO COARSE SAND, STONY
NO LEDGE	
NO MOTTLING	
WATER: 81"	
TH-2	
0-9"	A, TOPSOIL, BROWN FINE LOAMY SAND
9-21"	BW1, SUBSOIL, DARK YELLOWISH BROWN FINE LOAMY SAND
21-27"	BW2, YELLOWISH BROWN FINE SANDY LOAM
27-90"	BW3, YELLOWISH BROWN VERY GRAVELLY SAND, STONY
NO LEDGE	
NO MOTTLING	
WATER: 88"	

DRAINAGE AREA 1 = 0.8 ACRES

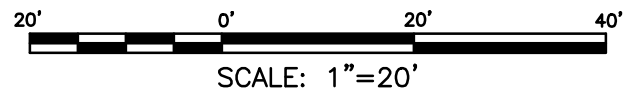

		GREEN SITE DESIGN LLC	
		317 Main Street Norwich, CT 06360 (860) 886-1966 Fax (860) 886-9165	
No.	DATE	REVISION	
UNCASVILLE PROPERTY, LLC.			Project No. GSD-77
2227 ROUTE 32 UNCASVILLE, CT			Proj. Engineer E.M.B.
EXISTING DRAINAGE MAP			Date: 6/26/25
			Sheet No. D-1

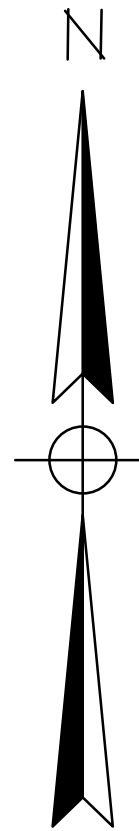

Y:\PROJECTS\77 - 2227 Route 32\GSD-77 - 2227 Route 32 Conceptual Plan 08.dwg, 3/4/2025 3:32:57 PM, DWG To PDF.pc3

GALLIVAN LN


NORWICH - NEW LONDON TURNPIKE (ROUTE 32)

LEO STREET

PROPOSED 6,723 SF COMMERCIAL BUILDING

DRAINAGE AREA 1 = 0.9 ACRES

3:1 SLOPE

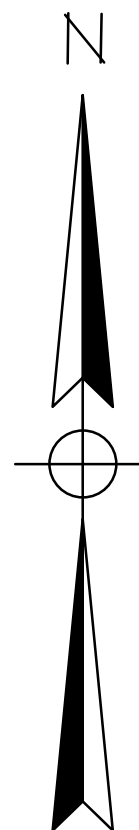

SCALE: 1"=20'

		GREEN SITE DESIGN LLC	
		317 Main Street Norwich, CT 06360 (860) 886-1966 Fax (860) 886-9165	
No.	DATE	REVISION	Project No. GSD-77
			Proj. Engineer E.M.B.
			Date: 6/26/25
			Sheet No. D-2
UNCASVILLE PROPERTY, LLC.			
2227 ROUTE 32 UNCASVILLE, CT			
PROPOSED DRAINAGE MAP			

Y:\PROJECTS\77 - 2227 Route 32\GSD-77 - 2227 Route 32 Conceptual Plan 01.dwg, 3/4/2025, 3:35:05 PM, DWG To PDF.pc3