

GALLIVAN LN


NORWICH - NEW LONDON TURNPIKE (ROUTE 32)

LEO STREET

TEST PIT DATA	
AUGUST 5, 2025	
PAUL STONE (OPERATOR), BOB RUSSO (SOIL SCIENTIST), KYLE LYNCH (CLA)	
TH-1	
0-3"	A, TOPSOIL, BROWN FINE LOAMY SAND
3-92"	SUBSOIL, YELLOW GRAVELLY MEDIUM TO COARSE SAND, STONY
NO LEDGE	
NO MOTTLING	
WATER: 81"	
TH-2	
0-9"	A, TOPSOIL, BROWN FINE LOAMY SAND
9-21"	BW1, SUBSOIL, DARK YELLOWISH BROWN FINE LOAMY SAND
21-27"	BW2, YELLOWISH BROWN FINE SANDY LOAM
27-90"	BW3, YELLOWISH BROWN VERY GRAVELLY SAND, STONY
NO LEDGE	
NO MOTTLING	
WATER: 88"	

DRAINAGE AREA 1 = 0.8 ACRES

SCALE: 1"=20'

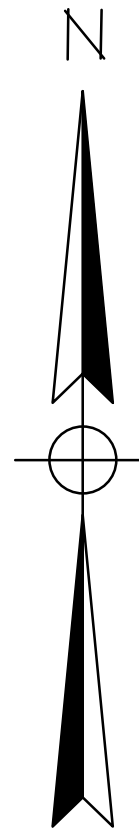

		<b>GREEN SITE DESIGN LLC</b>	
		317 Main Street Norwich, CT 06360 (860) 886-1966 Fax (860) 886-9165	
		UNCASVILLE PROPERTY, LLC.	
		<b>2227 ROUTE 32 UNCASVILLE, CT</b>	
		EXISTING DRAINAGE MAP	
No.	DATE	REVISION	Project No. GSD-77
			Proj. Engineer E.M.B.
			Date: 6/26/25
			Sheet No. <b>D-1</b>

Y:\PROJECTS\77 - 2227 Route 32\GSD-77 - 2227 Route 32 Conceptual Plan V12.dwg, 11/6/2025 9:53:10 AM, DWG TO PDF, ps3

GALLIVAN LN

NORWICH - NEW LONDON TURNPIKE (ROUTE 32)


LEO STREET

LEO STREET

PROPOSED 6,723 SF COMMERCIAL BUILDING

DRAINAGE AREA 1 = 0.9 ACRES

3:1 SLOPE

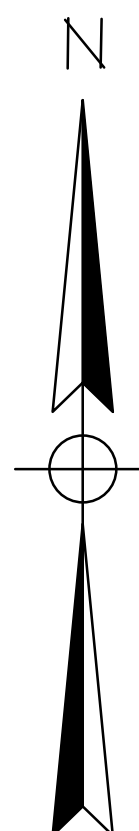

SCALE: 1"=20'

No.	DATE	REVISION
2	10/07/25	REVIEW COMMENTS
1	9/22/25	REVIEW COMMENTS

**GREEN SITE DESIGN LLC**  
 317 Main Street Norwich, CT 06360  
 (860) 886-1966 Fax (860) 886-9165

<b>UNCASVILLE PROPERTY, LLC.</b>		Project No. GSD-77
<b>2227 ROUTE 32 UNCASVILLE, CT</b>		Proj. Engineer E.M.B.
<b>PROPOSED DRAINAGE MAP</b>		Date: 6/26/25
		Sheet No. <b>D-2</b>

Y:\PROJECTS\77 - 2227 Route 32\GSD-77 - 2227 Route 32 Conceptual Plan V12.dwg, 11/6/2025 9:33:56 AM, DWG TO PDF, ps3