


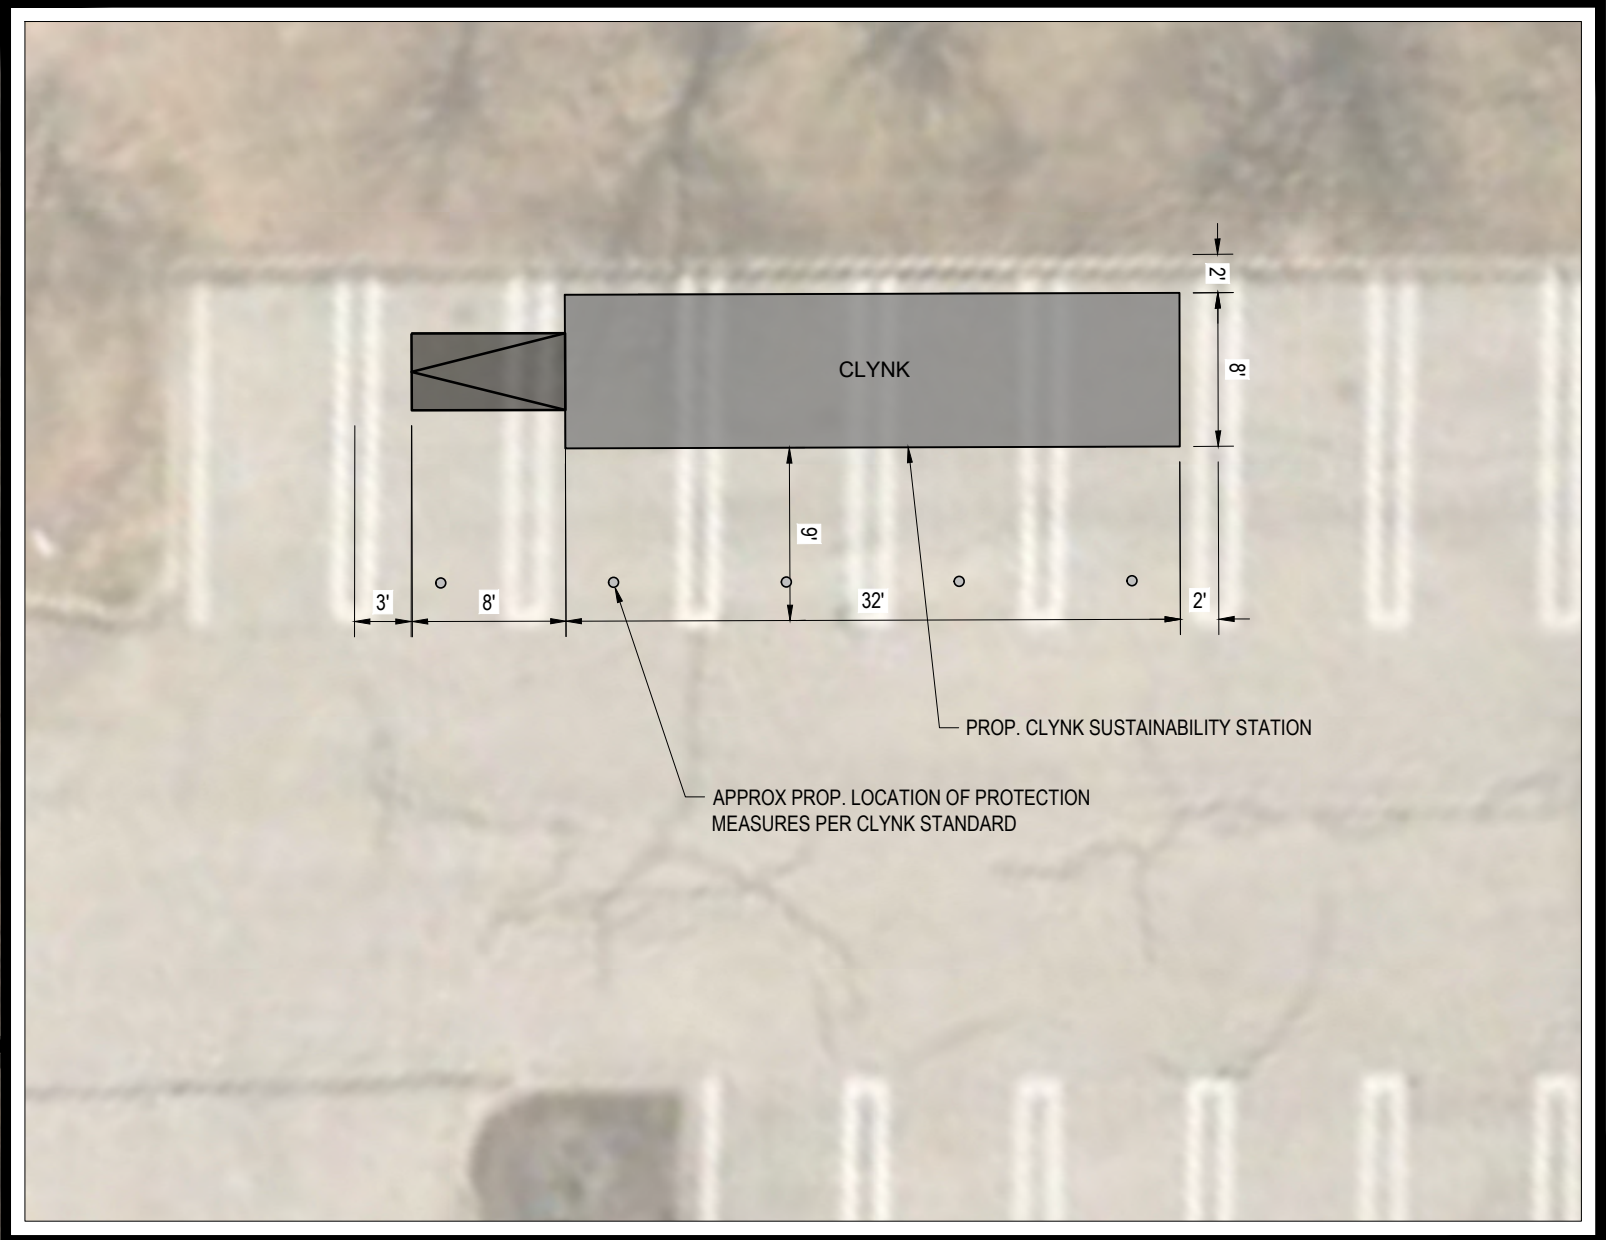

PARKING REQUIREMENTS			
ITEM	PERMITTED	EXISTING	PROPOSED
MIN STALL SIZE	9' X 20'	9' X 20'	9' X 20'
MIN NUMBER OF SPACES	SEE BELOW	565 SPACES	560 SPACES
MIN NUMBER OF ADA SPACES	12 SPACES	16 SPACES	16 SPACES
PARKING REQUIREMENT CALCULATION RETAIL SPACES OVER 20,000 SF = PARKING PLAN STAMPED BY CT LICENSED PROFESSIONAL ENGINEER IS REQUIRED IF RETAIL SPACE WAS BELOW 20,000 SF = 1 SPACE PER 250 SF SUPERMARKET = 61,984 SF / 250 SF = 248 SPACES RETAIL = 46,000 SF / 250 SF = 184 SPACES TOTAL = 432 SPACES			
ACCESSIBLE PARKING CRITERIA STANDARD: 10 FT X 20 FT STALL (MIN) 5 FT X 20 FT AISLE (MIN) VAN: 8 FT X 20 FT STALL (MIN) 8 FT X 20 FT AISLE (MIN)		501 SPACES TO 1000 SPACES = 2% OF TOTAL 2 ACCESSIBLE VAN SPACES (MIN)	

20 10 5 0 2

SCALE: 1" = 20'

