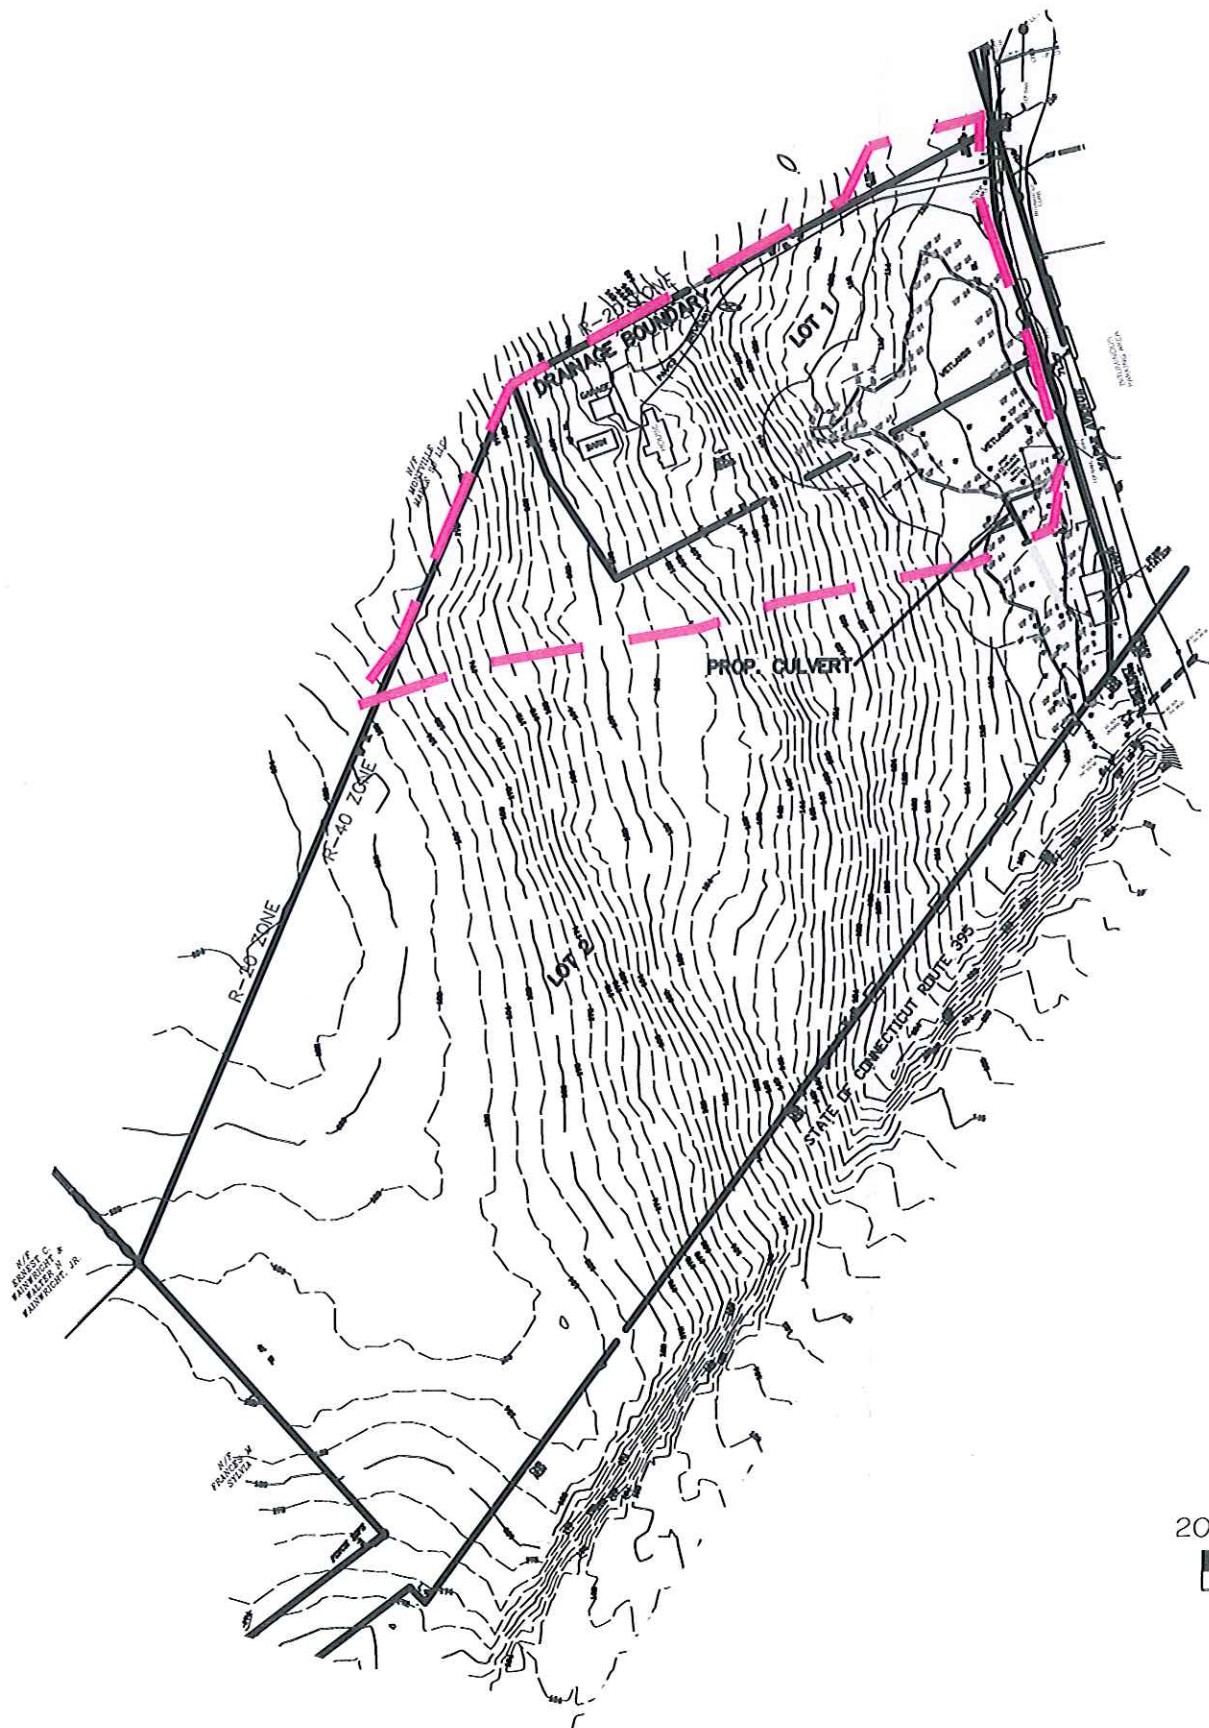


(IN FEET)
1 inch = 200 ft.
(APPROXIMATE ONLY)


PROPOSED DRIVEWAY CULVERT
OVERALL DRAINAGE MAP
82 MAPLE AVE
PREPARED FOR
LINDO CONSTRUCTION, LLC
MONTVILLE, CONNECTICUT

DATE: 6/15/26

SCALE: 1"=200'

SHEET 1 OF 1

MAP NO. 21-049-1CD

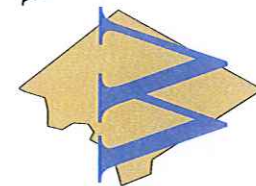

**WENTWORTH CIVIL
ENGINEERS LLC**

177 WEST TOWN ST.
LEBANON, CT 06249
TEL: (860) 642-7255
FAX: (860) 642-4794
web: wentworthcivil.com