
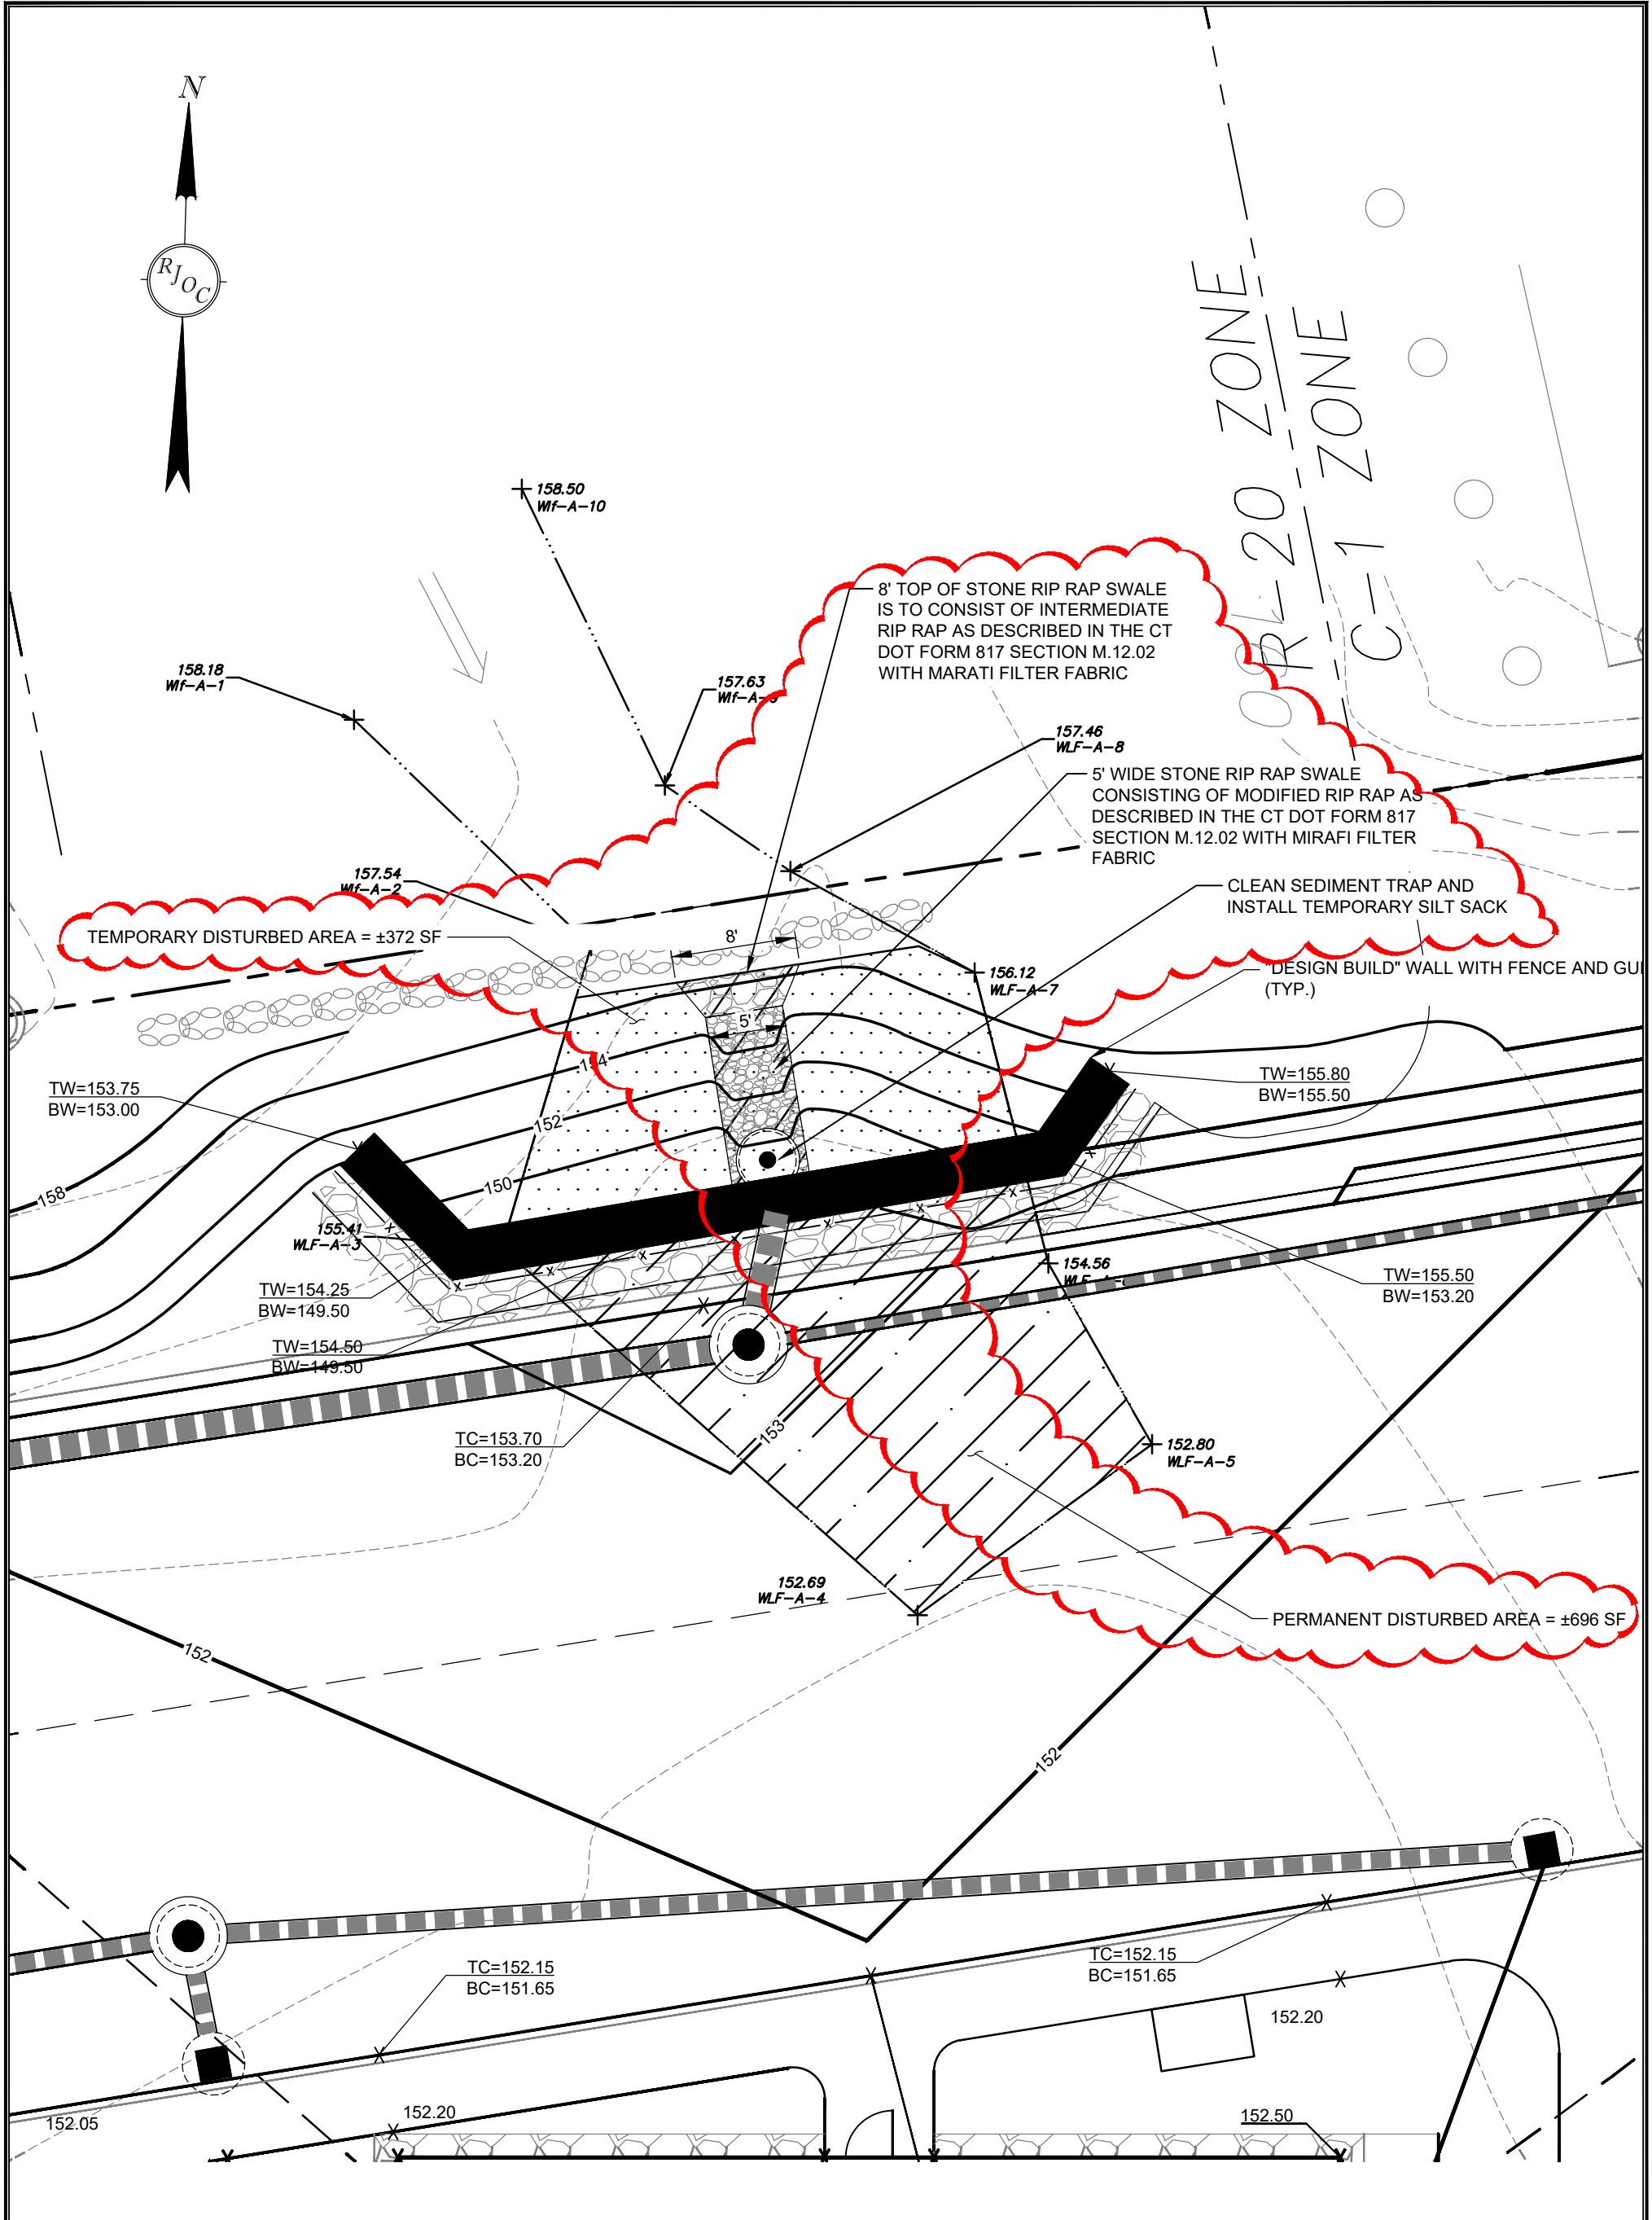


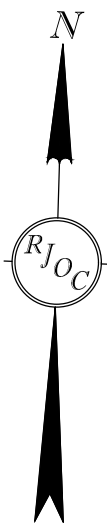

GRAPHIC SCALE IN FEET

DESIGNED BY: DRAWN BY: REVIEWED BY: SCALE: DATE: PROJECT NUMBER:	RWS JBK RWS 1" = 10' 09/11/2026 24029	PREPARED BY: RJOC RJ O'CONNELL & ASSOCIATES, INC. CIVIL ENGINEERS, SURVEYORS & LAND PLANNERS 80 MONTVALE AVENUE, SUITE 201 STONEHAM, MA 02180 PHONE: 781.279.0180 RJOCONELL.COM	PROJECT NAME: HORIZON VIEW MONTVILLE, CT	DRAWING NAME: OFFSITE DRAINAGE STONE RIP RAP SKETCH	DRAWING NO: SK-11
---	--	--	---	---	-----------------------------