



LOCATION MAP
PROJECT NO. 0085-0146
ROUTE 85 IMPROVEMENTS SOUTH OF ROUTE 82
TOWNS OF SALEM AND MONTVILLE

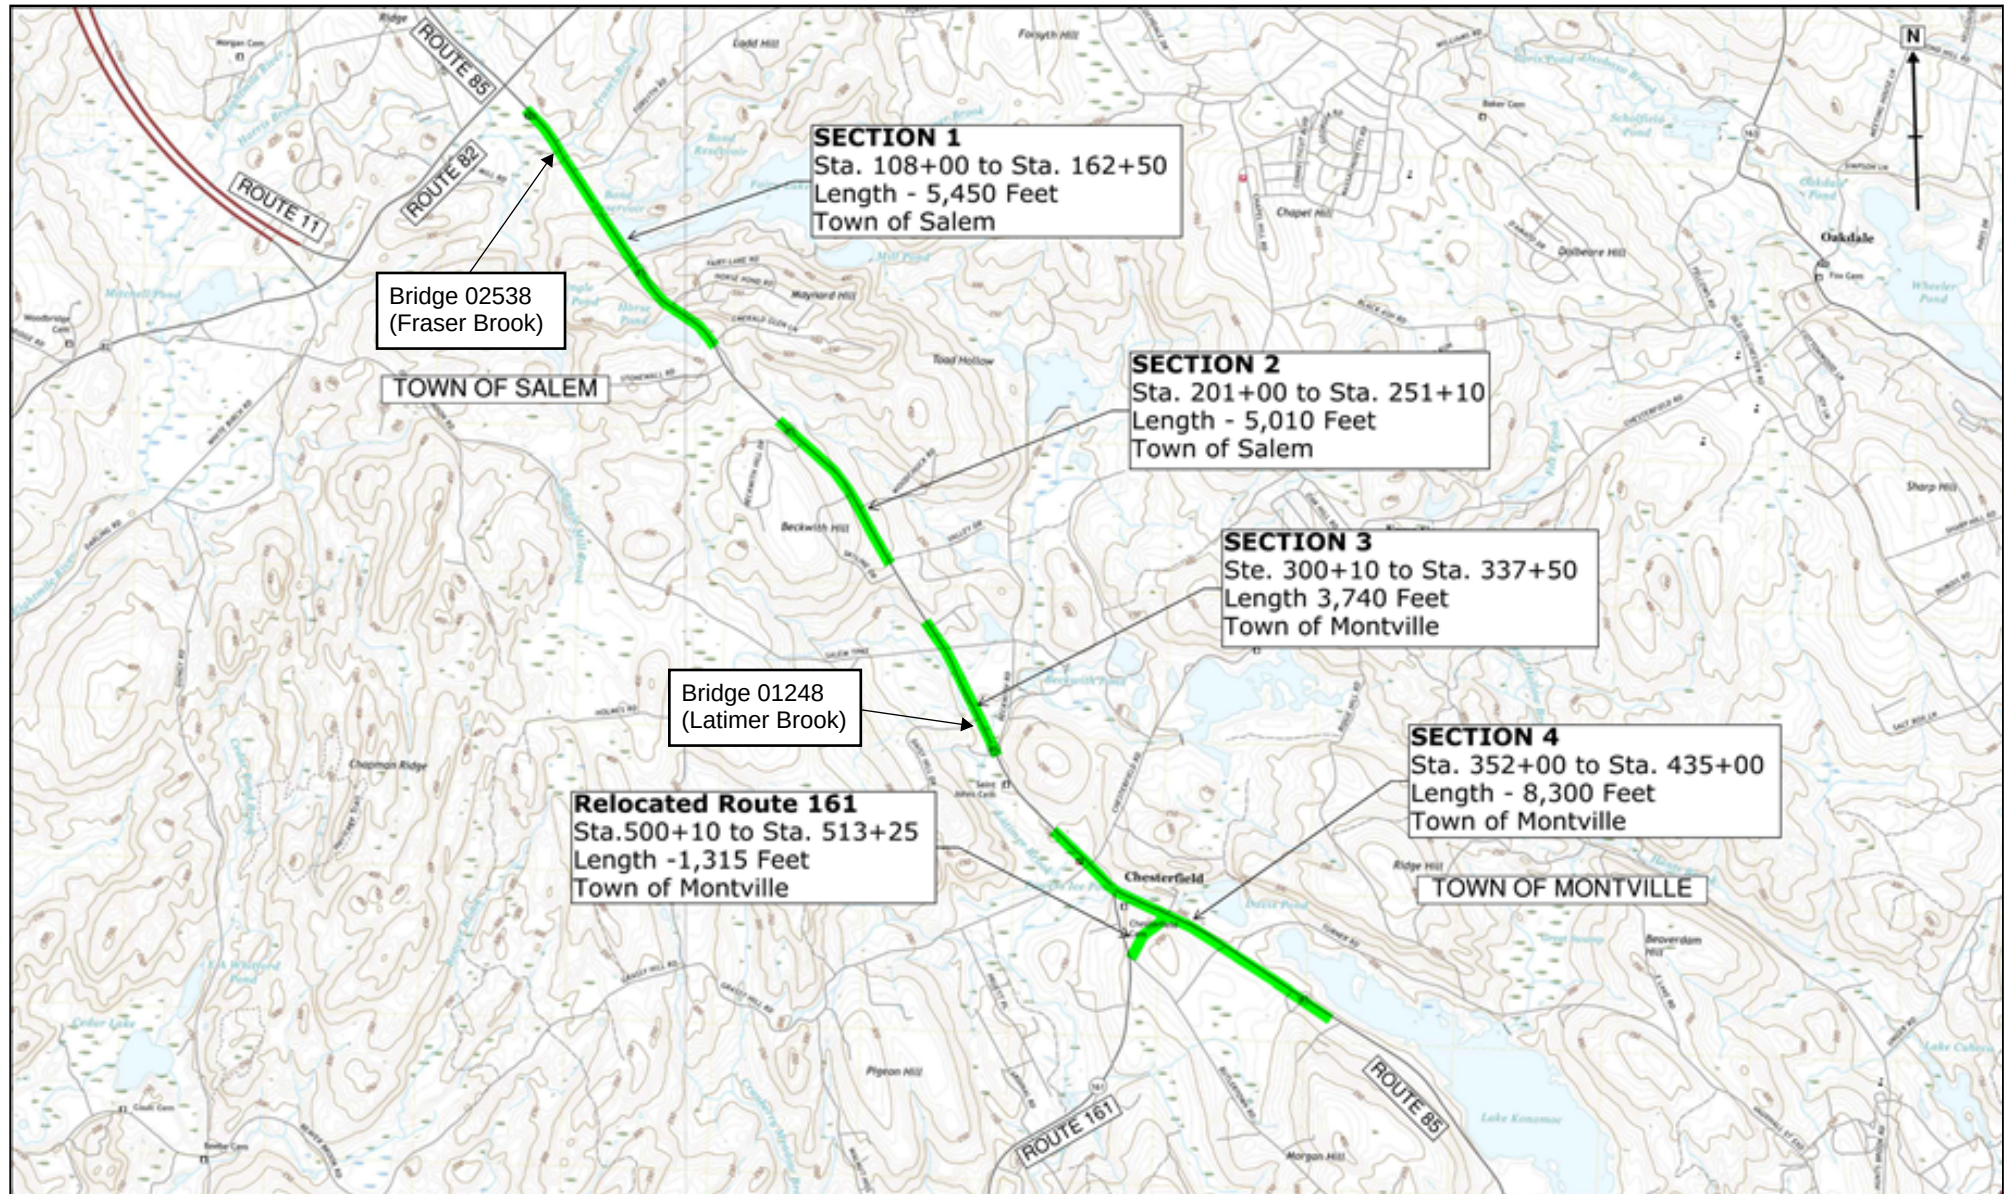

SEGMENT 1 - TOWN OF SALEM
SIGNING & PAVEMENT MARKING PLAN

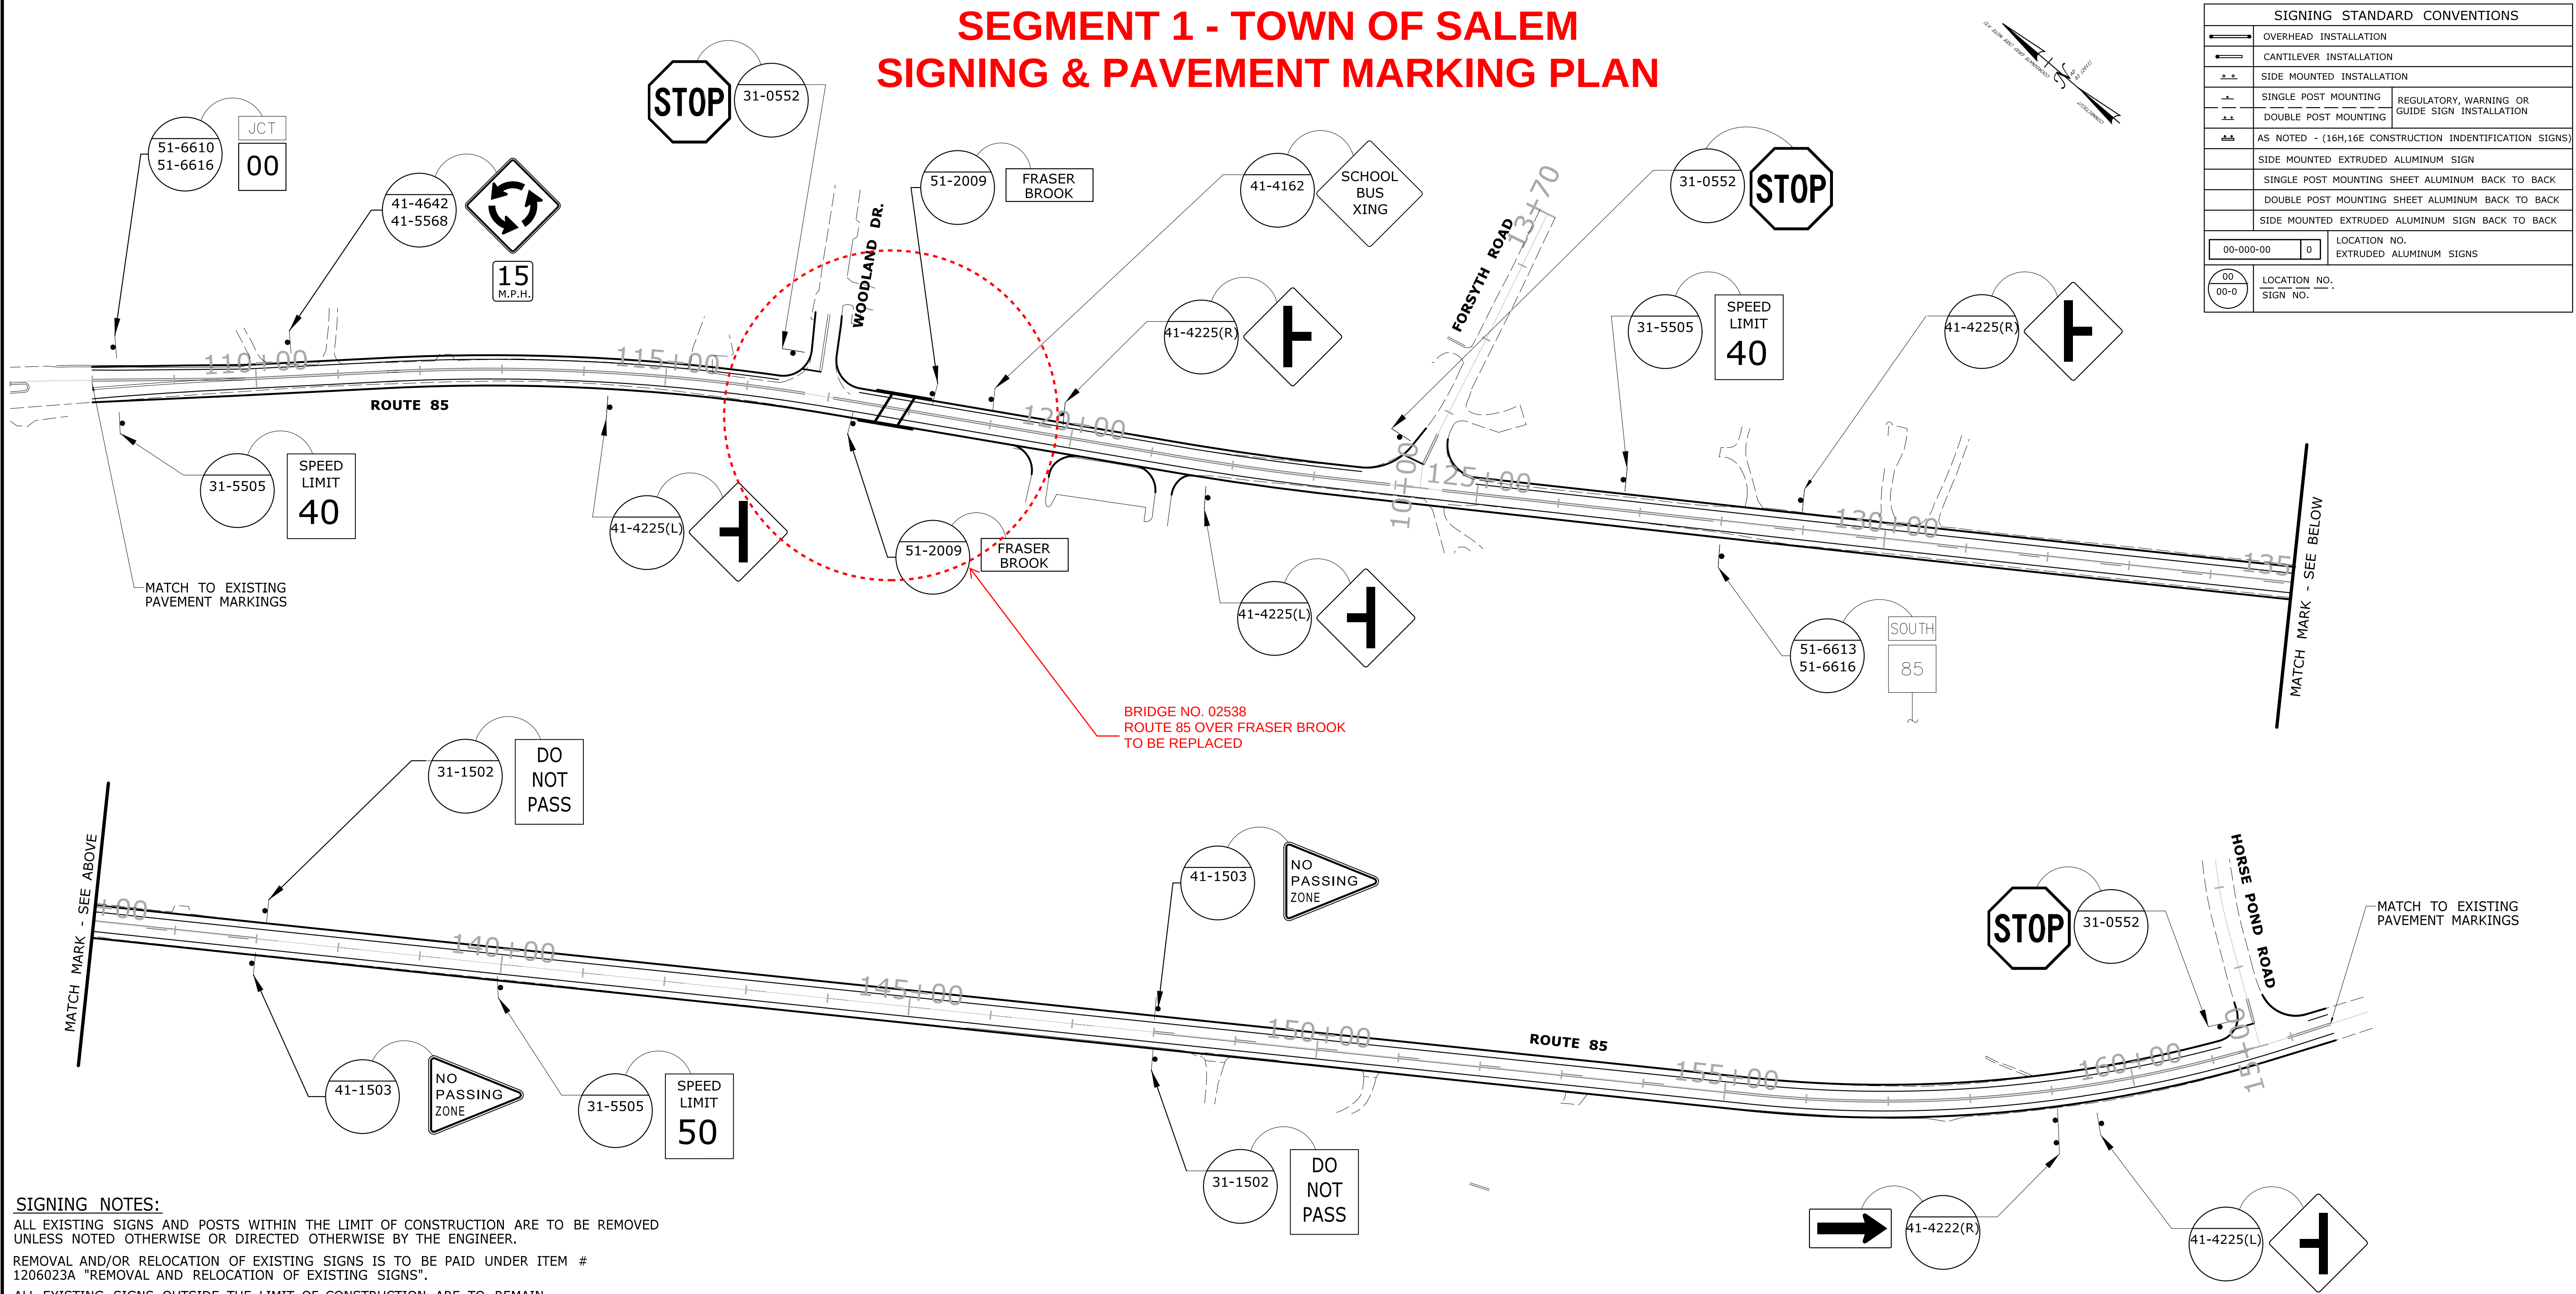

SIGNING STANDARD CONVENTIONS	
	OVERHEAD INSTALLATION
	CANTILEVER INSTALLATION
	SIDE MOUNTED INSTALLATION
	REGULATORY, WARNING OR GUIDE SIGN INSTALLATION
	AS NOTED - (16H,16E CONSTRUCTION IDENTIFICATION SIGNS)
	SIDE MOUNTED EXTRUDED ALUMINUM SIGN
	SINGLE POST MOUNTING SHEET ALUMINUM BACK TO BACK
	DOUBLE POST MOUNTING SHEET ALUMINUM BACK TO BACK
	SIDE MOUNTED EXTRUDED ALUMINUM SIGN BACK TO BACK
	LOCATION NO.
	SIGN NO.

SIGNING NOTES:

ALL EXISTING SIGNS AND POSTS WITHIN THE LIMIT OF CONSTRUCTION ARE TO BE REMOVED UNLESS NOTED OTHERWISE OR DIRECTED OTHERWISE BY THE ENGINEER.

REMOVAL AND/OR RELOCATION OF EXISTING SIGNS IS TO BE PAID UNDER ITEM # 1206023A "REMOVAL AND RELOCATION OF EXISTING SIGNS".

ALL EXISTING SIGNS OUTSIDE THE LIMIT OF CONSTRUCTION ARE TO REMAIN.

EXACT SIGN LOCATIONS TO BE VERIFIED BY THE ENGINEER.

THE CONTRACTOR SHALL TRIM BRANCHES AS NECESSARY TO PROVIDE ADEQUATE SIGHTLINE TO SIGNS. THIS IS TO BE PAID FOR UNDER THE ITEM "CLEARING AND GRUBBING."

ALL SIGNS TO BE NEW EXCEPT WHERE NOTED OTHERWISE.

PAVEMENT MARKING NOTES:

THE STATE SHALL MAINTAIN ALL PAVEMENT MARKINGS ON ROUTE 85 AND ALL STOP BARS.

LEGEND


◆ RELOCATE EXISTING SIGN(S) ON NEW POSTS

** SEE SIGNAL PLAN FOR EXACT LOCATION

PRELIMINARY DESIGN REVIEW

				DESIGNER/DRAFTER: S. ULMAN		 STATE OF CONNECTICUT DEPARTMENT OF TRANSPORTATION		SIGNATURE/ BLOCK:	PROJECT TITLE: ROUTE 85 SPOT/SAFETY IMPROVEMENTS	TOWN: SALEM	PROJECT NO. 85-146
				CHECKED BY: J. KOERNER							DRAWING NO. SGN-01
				Plotted Date: 8/5/2021							SHEET NO. 04.04
				THE INFORMATION, INCLUDING ESTIMATED QUANTITIES OF WORK, SHOWN ON THESE SHEETS IS BASED ON LIMITED INVESTIGATIONS BY THE STATE AND IS IN NO WAY WARRANTED TO INDICATE THE CONDITIONS OF ACTUAL QUANTITIES OF WORK WHICH WILL BE REQUIRED.		SCALE IN FEET  SCALE 1" = 100'					
REV.	DATE	REVISION DESCRIPTION	SHEET NO.			Filename: ...\\HW_MSH_85_146_1_SGN-01.dgn					

SEGMENT 2 - TOWN OF SALEM
SIGNING & PAVEMENT MARKING PLAN

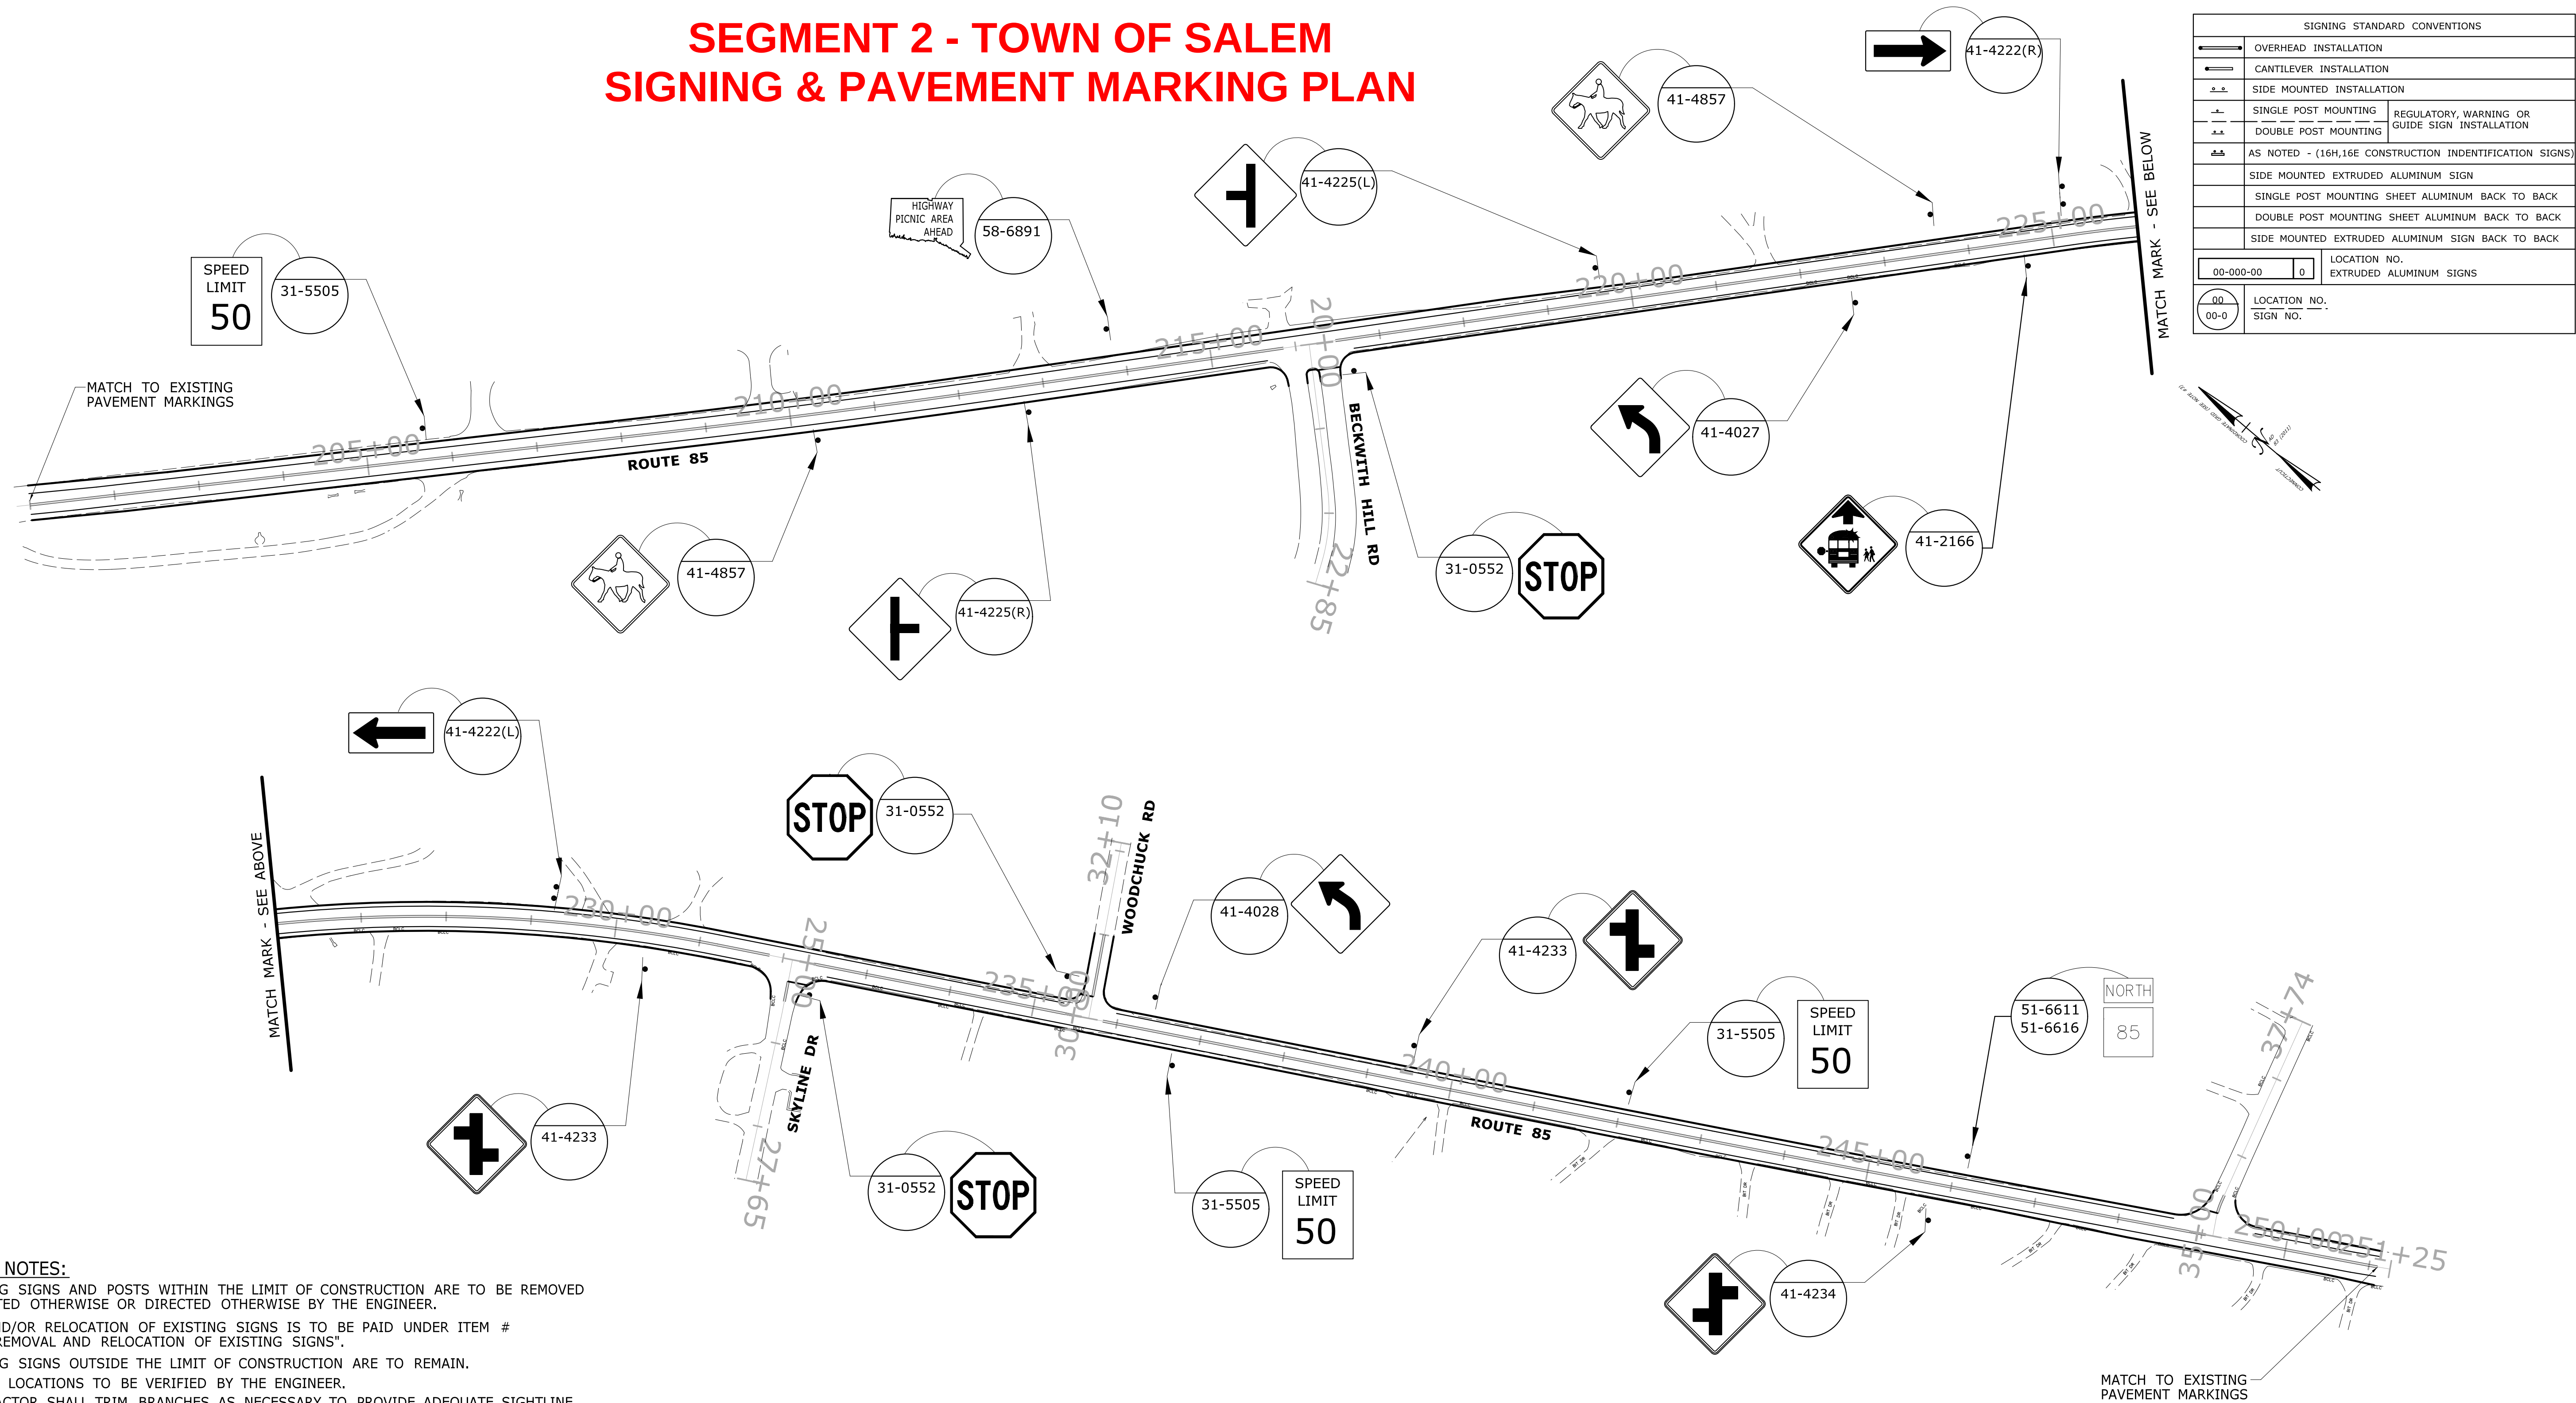

SIGNING STANDARD CONVENTIONS			
	OVERHEAD INSTALLATION		
	CANTILEVER INSTALLATION		
	SIDE MOUNTED INSTALLATION		
	SINGLE POST MOUNTING	REGULATORY, WARNING OR	
	DOUBLE POST MOUNTING	GUIDE SIGN	INSTALLATION
	AS NOTED - (16H,16E CONSTRUCTION IDENTIFICATION SIGNS)		
	SIDE MOUNTED EXTRUDED ALUMINUM SIGN		
	SINGLE POST MOUNTING SHEET ALUMINUM BACK TO BACK		
	DOUBLE POST MOUNTING SHEET ALUMINUM BACK TO BACK		
	SIDE MOUNTED EXTRUDED ALUMINUM SIGN BACK TO BACK		
	LOCATION NO.		
	SIGN NO.		

SIGNING NOTES:

ALL EXISTING SIGNS AND POSTS WITHIN THE LIMIT OF CONSTRUCTION ARE TO BE REMOVED UNLESS NOTED OTHERWISE OR DIRECTED OTHERWISE BY THE ENGINEER.
REMOVAL AND/OR RELOCATION OF EXISTING SIGNS IS TO BE PAID UNDER ITEM # 1206023A "REMOVAL AND RELOCATION OF EXISTING SIGNS".
ALL EXISTING SIGNS OUTSIDE THE LIMIT OF CONSTRUCTION ARE TO REMAIN.
EXACT SIGN LOCATIONS TO BE VERIFIED BY THE ENGINEER.
THE CONTRACTOR SHALL TRIM BRANCHES AS NECESSARY TO PROVIDE ADEQUATE SIGHTLINE TO SIGNS. THIS IS TO BE PAID FOR UNDER THE ITEM "CLEARING AND GRUBBING."
ALL SIGNS TO BE NEW EXCEPT WHERE NOTED OTHERWISE.

PAVEMENT MARKING NOTES:

THE STATE SHALL MAINTAIN ALL PAVEMENT MARKINGS ON ROUTE 85 AND ALL STOP BARS.


◆ RELOCATE EXISTING SIGN(S) ON NEW POSTS

** SEE SIGNAL PLAN FOR EXACT LOCATION


PRELIMINARY DESIGN REVIEW

				DESIGNER/DRAFTER: S. ULMAN			SIGNATURE/ BLOCK:	PROJECT TITLE: ROUTE 85 SPOT/SAFETY IMPROVEMENTS	TOWN: SALEM	PROJECT NO. 85-146		
				CHECKED BY: J. KOERNER							DRAWING NO. SGN-02	
				SCALE IN FEET  SCALE 1"=100'								SHEET NO. 04.05
REV.	DATE	REVISION DESCRIPTION	SHEET NO.	Plotted Date: 8/5/2021		STATE OF CONNECTICUT DEPARTMENT OF TRANSPORTATION		DRAWING TITLE: SIGNING PLAN				
				Filename: ...\\HW_MSH_85_146_1_SGN-02.dgn								

SEGMENT 3 - TOWN OF MONTVILLE
SIGNING & PAVEMENT MARKING PLAN

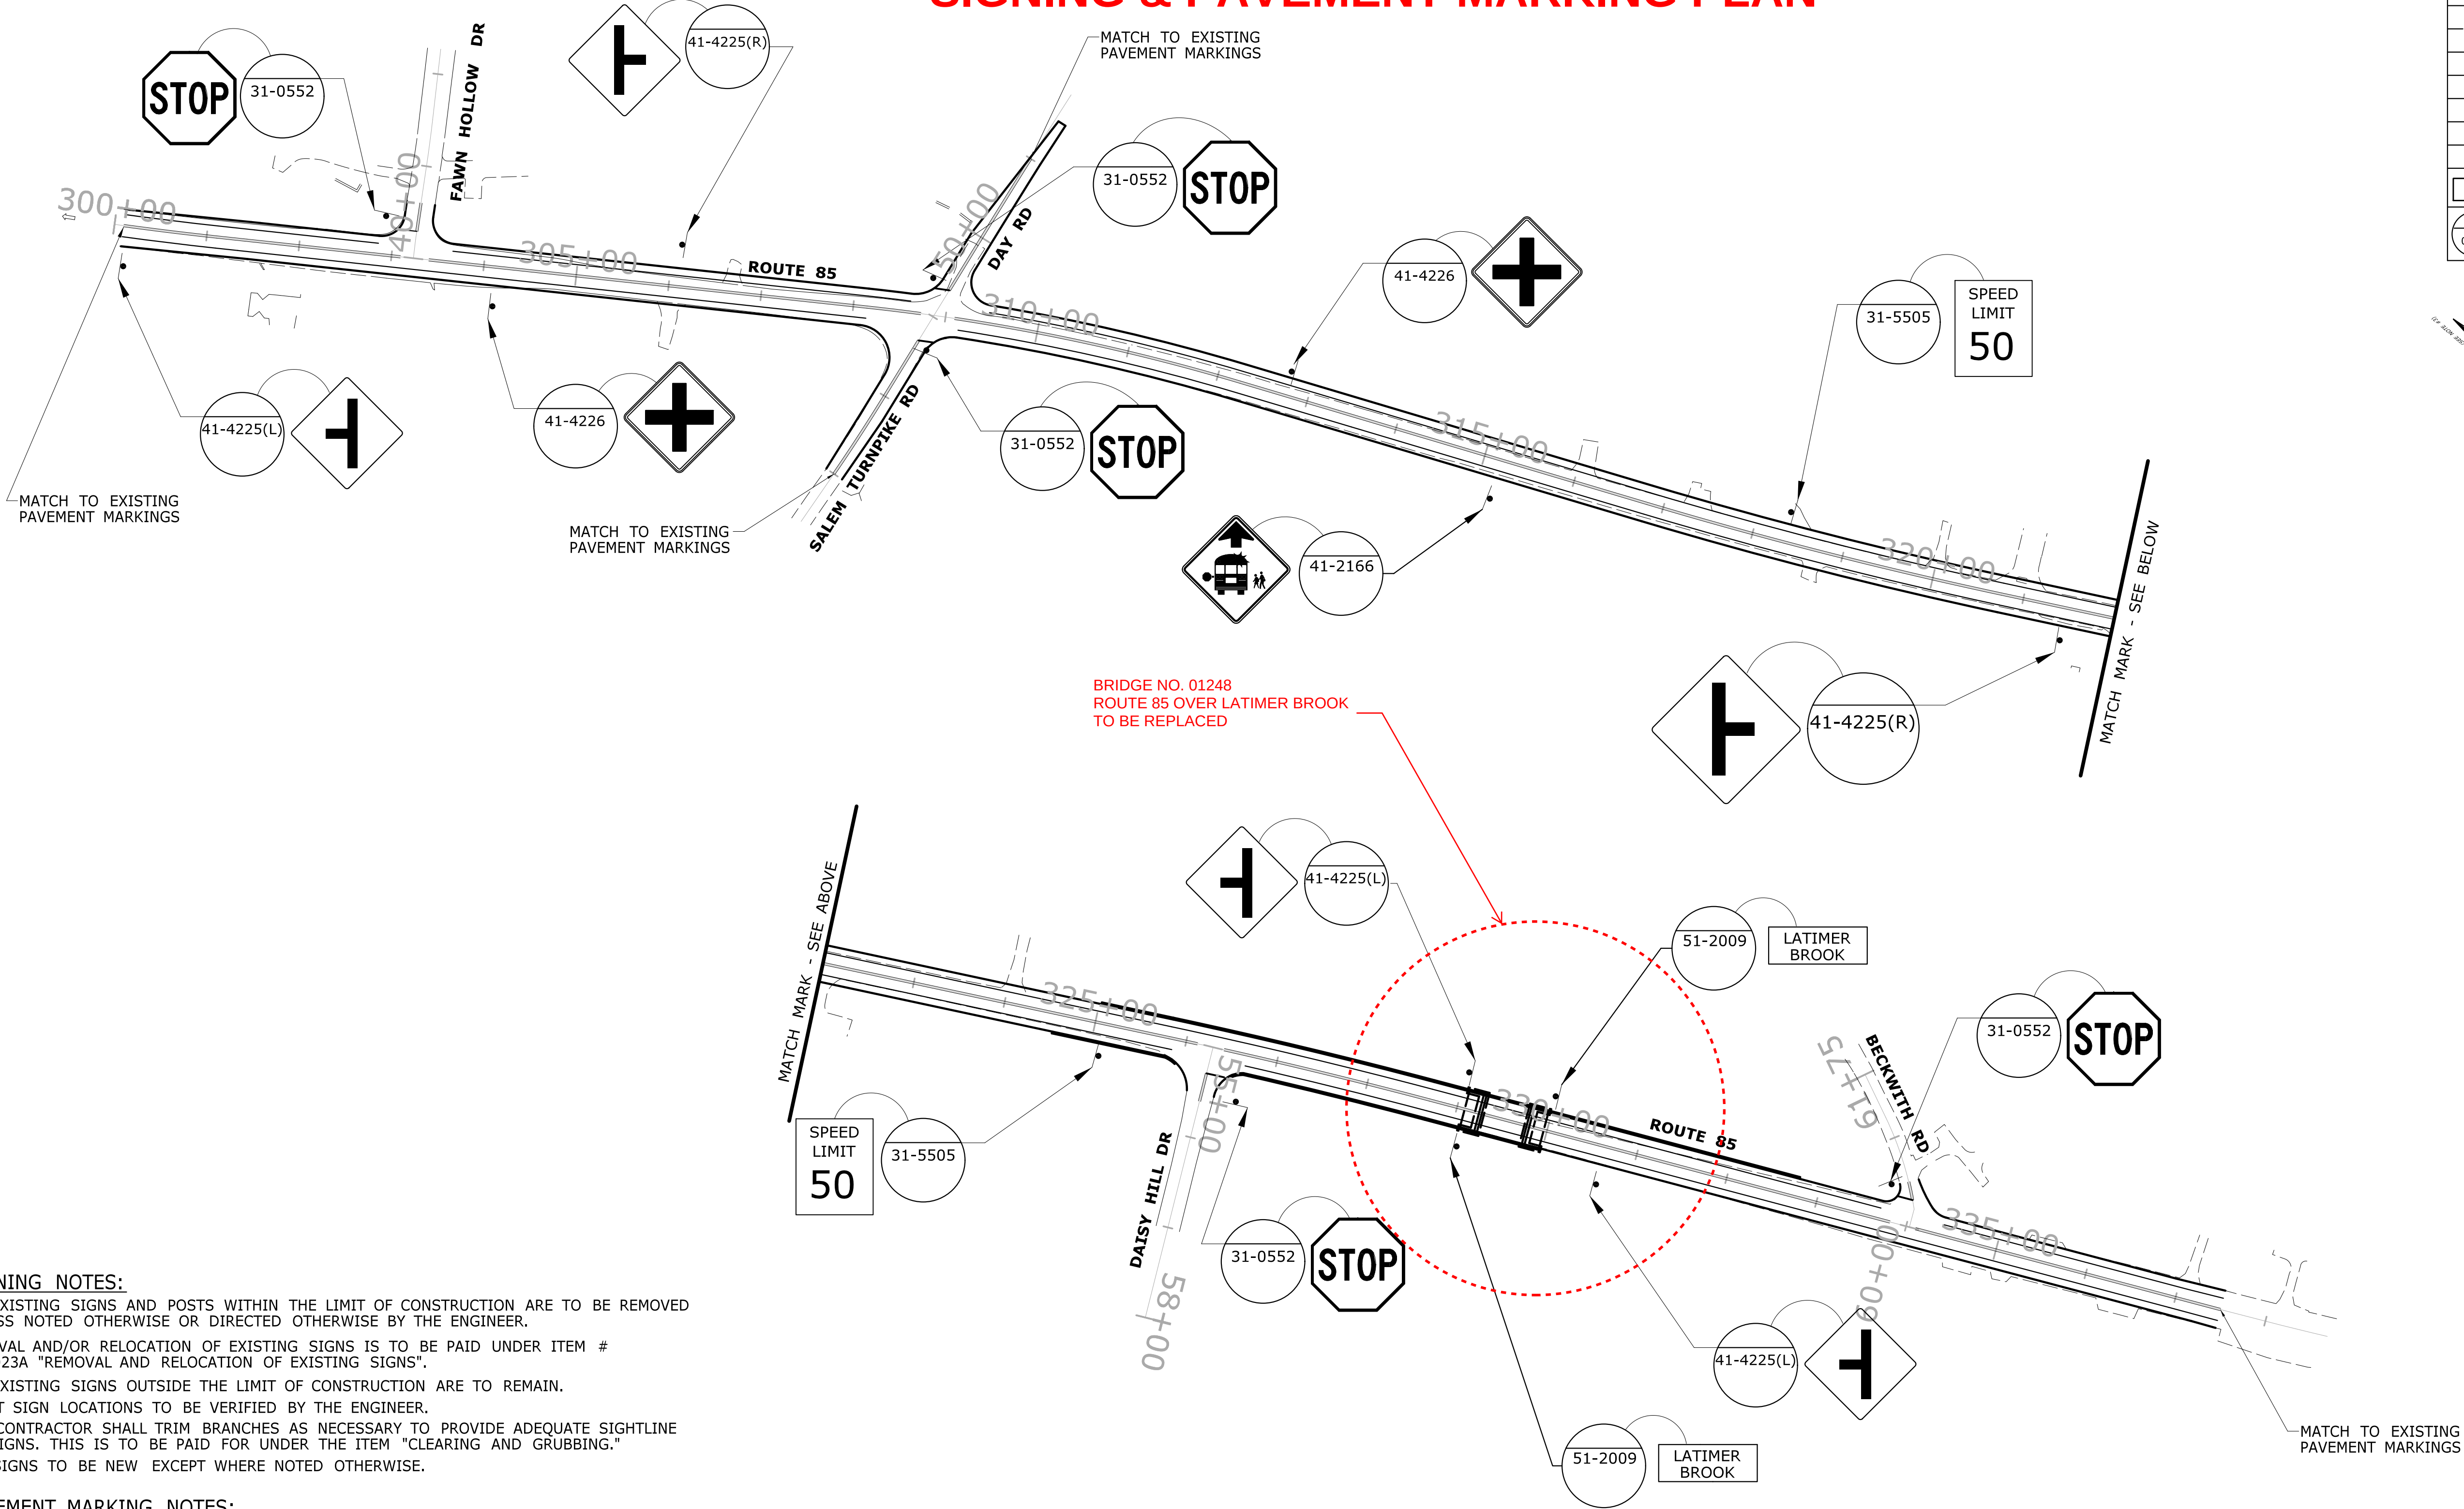

SIGNING STANDARD CONVENTIONS	
	OVERHEAD INSTALLATION
	CANTILEVER INSTALLATION
	SIDE MOUNTED INSTALLATION
	REGULATORY, WARNING OR GUIDE SIGN INSTALLATION
	AS NOTED - (16H,16E CONSTRUCTION IDENTIFICATION SIGNS)
	SIDE MOUNTED EXTRUDED ALUMINUM SIGN
	SINGLE POST MOUNTING SHEET ALUMINUM BACK TO BACK
	DOUBLE POST MOUNTING SHEET ALUMINUM BACK TO BACK
	SIDE MOUNTED EXTRUDED ALUMINUM SIGN BACK TO BACK
00-000-00	LOCATION NO. EXTRUDED ALUMINUM SIGNS
00 00-0	LOCATION NO., SIGN NO.

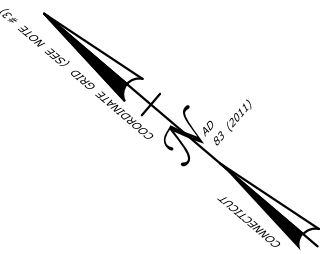

SIGNING NOTES:
ALL EXISTING SIGNS AND POSTS WITHIN THE LIMIT OF CONSTRUCTION ARE TO BE REMOVED UNLESS NOTED OTHERWISE OR DIRECTED OTHERWISE BY THE ENGINEER.
REMOVAL AND/OR RELOCATION OF EXISTING SIGNS IS TO BE PAID UNDER ITEM # 1206023A "REMOVAL AND RELOCATION OF EXISTING SIGNS".
ALL EXISTING SIGNS OUTSIDE THE LIMIT OF CONSTRUCTION ARE TO REMAIN.
EXACT SIGN LOCATIONS TO BE VERIFIED BY THE ENGINEER.
THE CONTRACTOR SHALL TRIM BRANCHES AS NECESSARY TO PROVIDE ADEQUATE SIGHTLINE TO SIGNS. THIS IS TO BE PAID FOR UNDER THE ITEM "CLEARING AND GRUBBING."
ALL SIGNS TO BE NEW EXCEPT WHERE NOTED OTHERWISE.

PAVEMENT MARKING NOTES:
THE STATE SHALL MAINTAIN ALL PAVEMENT MARKINGS ON ROUTE 85 AND ALL STOP BARS.


◆ RELOCATE EXISTING SIGN(S) ON NEW POSTS

** SEE SIGNAL PLAN FOR EXACT LOCATION

PRELIMINARY DESIGN REVIEW

				THE INFORMATION, INCLUDING ESTIMATED QUANTITIES OF WORK, SHOWN ON THESE SHEETS IS BASED ON LIMITED INVESTIGATIONS BY THE STATE AND IS IN NO WAY WARRANTED TO INDICATE THE CONDITIONS OF ACTUAL QUANTITIES OF WORK WHICH WILL BE REQUIRED.		DESIGNER/DRAFTER: S. ULMAN CHECKED BY: J. KOERNER SCALE IN FEET 0 100 200 SCALE 1"=100'		 STATE OF CONNECTICUT DEPARTMENT OF TRANSPORTATION Filename: ...\\HW_MSH_85_146_1_SGN-03.dgn		SIGNATURE/ BLOCK:		PROJECT TITLE: ROUTE 85 SPOT/SAFETY IMPROVEMENTS		TOWN: MONTVILLE / SALEM		PROJECT NO. 85-146	
														DRAWING TITLE: SIGNING PLAN		DRAWING NO. SGN-03	
																SHEET NO. 04.06	
REV.	DATE	REVISION DESCRIPTION	SHEET NO.	Plotted Date: 8/5/2021													

SEGMENT 4 - TOWN OF MONTVILLE
SIGNING & PAVEMENT MARKING PLAN

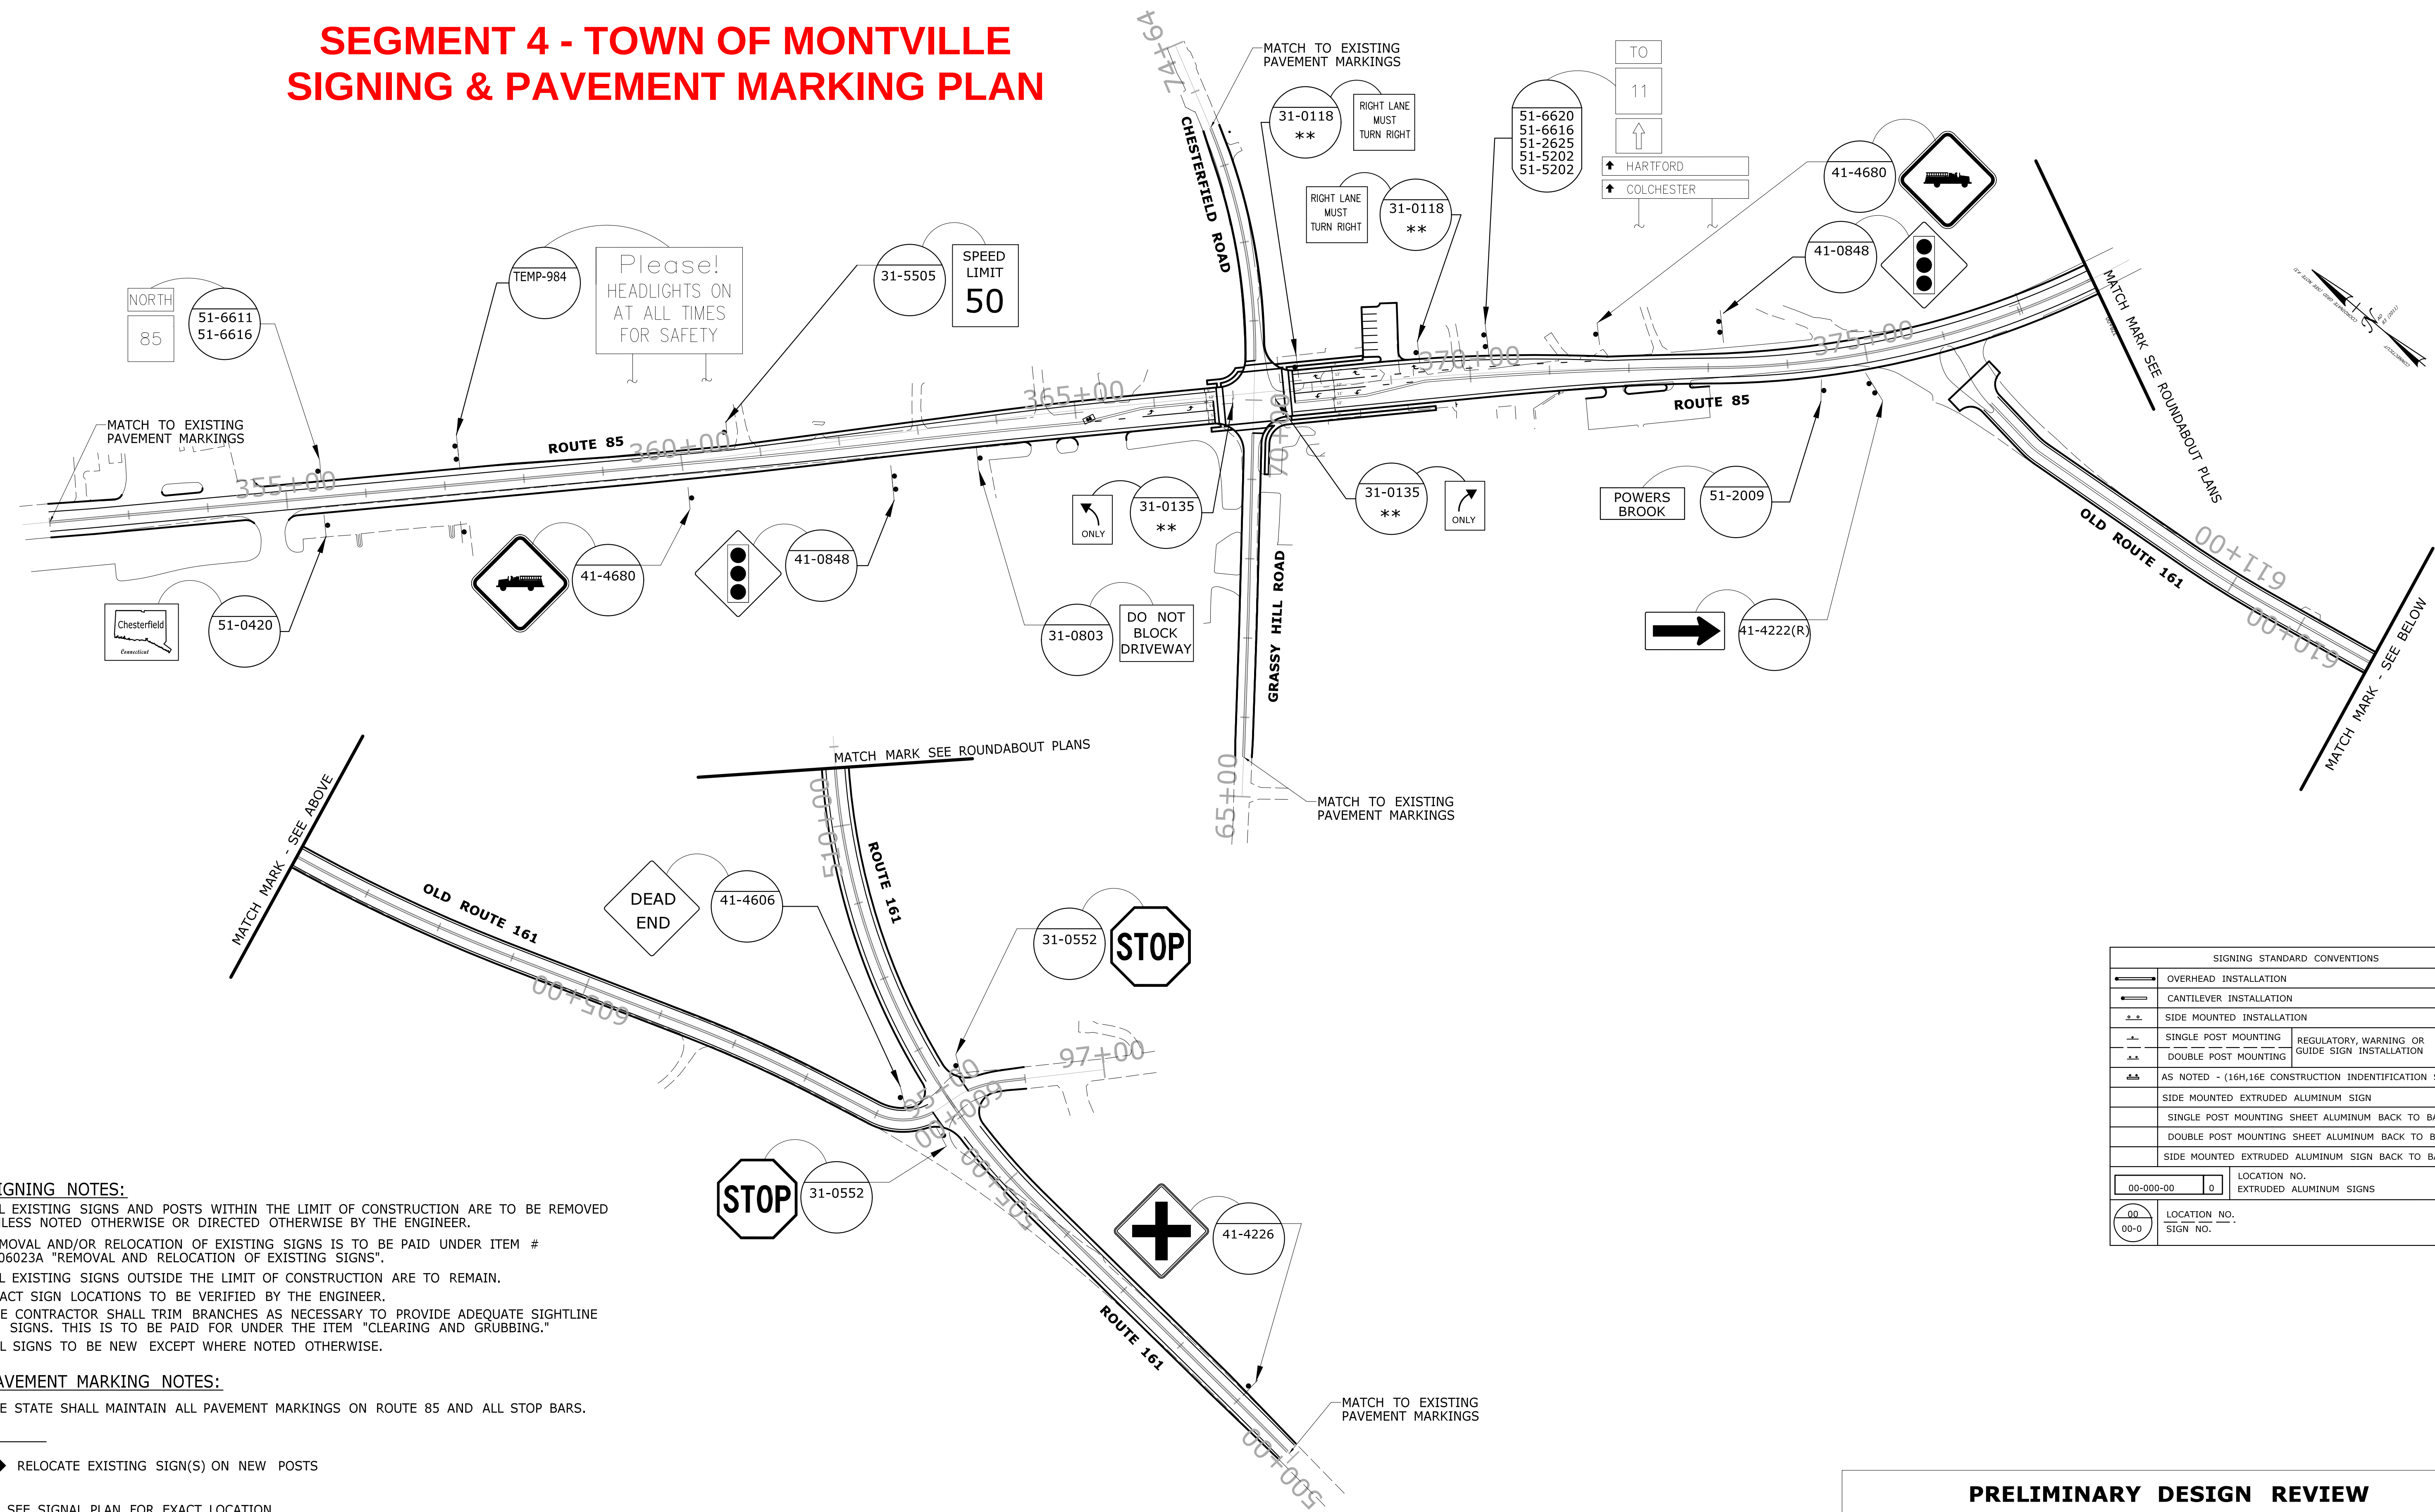

SIGNING NOTES:

ALL EXISTING SIGNS AND POSTS WITHIN THE LIMIT OF CONSTRUCTION ARE TO BE REMOVED UNLESS NOTED OTHERWISE OR DIRECTED OTHERWISE BY THE ENGINEER.
REMOVAL AND/OR RELOCATION OF EXISTING SIGNS IS TO BE PAID UNDER ITEM # 1206023A "REMOVAL AND RELOCATION OF EXISTING SIGNS".
ALL EXISTING SIGNS OUTSIDE THE LIMIT OF CONSTRUCTION ARE TO REMAIN.
EXACT SIGN LOCATIONS TO BE VERIFIED BY THE ENGINEER.
THE CONTRACTOR SHALL TRIM BRANCHES AS NECESSARY TO PROVIDE ADEQUATE SIGHTLINE TO SIGNS. THIS IS TO BE PAID FOR UNDER THE ITEM "CLEARING AND GRUBBING."
ALL SIGNS TO BE NEW EXCEPT WHERE NOTED OTHERWISE.

PAVEMENT MARKING NOTES:

THE STATE SHALL MAINTAIN ALL PAVEMENT MARKINGS ON ROUTE 85 AND ALL STOP BARS.

◆ RELOCATE EXISTING SIGN(S) ON NEW POSTS


** SEE SIGNAL PLAN FOR EXACT LOCATION

SIGNING STANDARD CONVENTIONS			
	OVERHEAD INSTALLATION		
	CANTILEVER INSTALLATION		
	SIDE MOUNTED INSTALLATION		
	SINGLE POST MOUNTING	REGULATORY, WARNING OR GUIDE SIGN INSTALLATION	
	DOUBLE POST MOUNTING		
	AS NOTED - (16H,16E CONSTRUCTION IDENTIFICATION SIGNS)		
SIDE MOUNTED EXTRUDED ALUMINUM SIGN			
SINGLE POST MOUNTING SHEET ALUMINUM BACK TO BACK			
DOUBLE POST MOUNTING SHEET ALUMINUM BACK TO BACK			
SIDE MOUNTED EXTRUDED ALUMINUM SIGN BACK TO BACK			
00-000-00		LOCATION NO. EXTRUDED ALUMINUM SIGNS	
00 00-0		LOCATION NO. SIGN NO.	

PRELIMINARY DESIGN REVIEW

				DESIGNER/DRAFTER: S. ULMAN		 STATE OF CONNECTICUT DEPARTMENT OF TRANSPORTATION	SIGNATURE/ BLOCK:	PROJECT TITLE: ROUTE 85 SPOT/SAFETY IMPROVEMENTS	TOWN: MONTVILLE	PROJECT NO. 85-146	
				CHECKED BY: J. KOERNER						DRAWING NO. SGN-04	
				Plotted Date: 8/5/2021						SHEET NO. 04.07	
REV.	DATE	REVISION DESCRIPTION	SHEET NO.	THE INFORMATION, INCLUDING ESTIMATED QUANTITIES OF WORK SHOWN ON THESE SHEETS IS BASED ON LIMITED INVESTIGATIONS BY THE STATE AND IS IN NO WAY WARRANTED TO INDICATE THE CONDITIONS OF ACTUAL QUANTITIES OF WORK WHICH WILL BE REQUIRED.		SCALE IN FEET  SCALE 1"=100'		Filename: ...\\HW_MSH_85_146_1_SGN-04.dgn			

SEGMENT 4 (cont.) - TOWN OF MONTVILLE
SIGNING & PAVEMENT MARKING PLAN

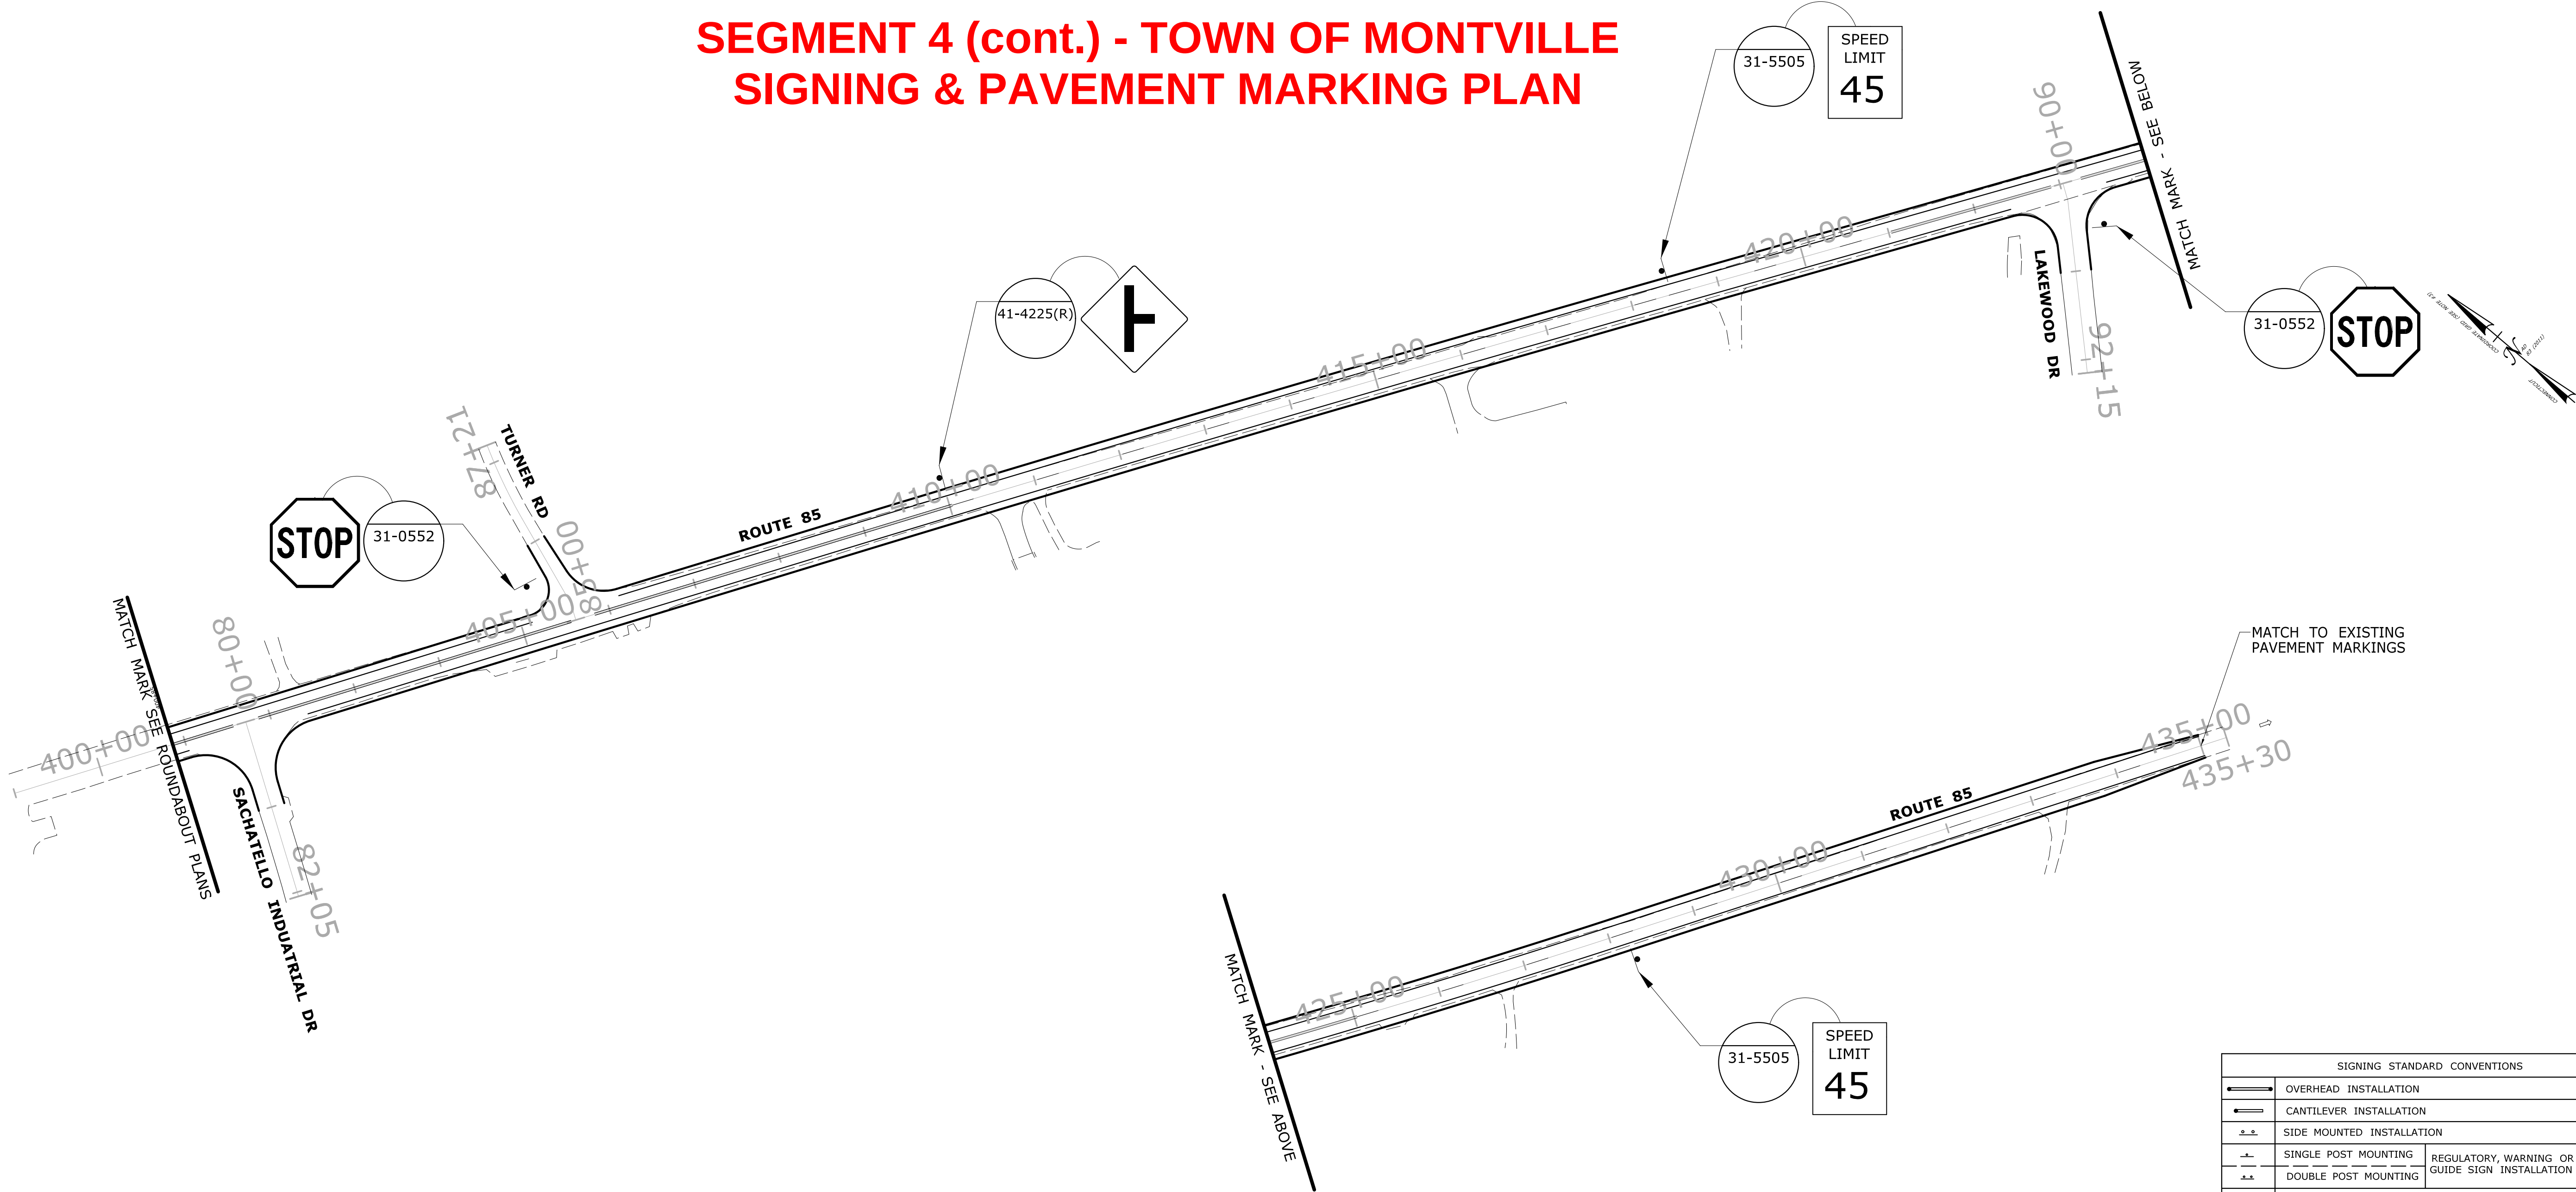

SIGNING NOTES:

ALL EXISTING SIGNS AND POSTS WITHIN THE LIMIT OF CONSTRUCTION ARE TO BE REMOVED UNLESS NOTED OTHERWISE OR DIRECTED OTHERWISE BY THE ENGINEER.
REMOVAL AND/OR RELOCATION OF EXISTING SIGNS IS TO BE PAID UNDER ITEM # 1206023A "REMOVAL AND RELOCATION OF EXISTING SIGNS".
ALL EXISTING SIGNS OUTSIDE THE LIMIT OF CONSTRUCTION ARE TO REMAIN.
EXACT SIGN LOCATIONS TO BE VERIFIED BY THE ENGINEER.
THE CONTRACTOR SHALL TRIM BRANCHES AS NECESSARY TO PROVIDE ADEQUATE SIGHTLINE TO SIGNS. THIS IS TO BE PAID FOR UNDER THE ITEM "CLEARING AND GRUBBING."
ALL SIGNS TO BE NEW EXCEPT WHERE NOTED OTHERWISE.

PAVEMENT MARKING NOTES:

THE STATE SHALL MAINTAIN ALL PAVEMENT MARKINGS ON ROUTE 85 AND ALL STOP BARS.

◆ RELOCATE EXISTING SIGN(S) ON NEW POSTS


** SEE SIGNAL PLAN FOR EXACT LOCATION

SIGNING STANDARD CONVENTIONS			
	OVERHEAD INSTALLATION		
	CANTILEVER INSTALLATION		
	SIDE MOUNTED INSTALLATION		
	SINGLE POST MOUNTING	REGULATORY, WARNING OR GUIDE SIGN INSTALLATION	
	DOUBLE POST MOUNTING		
	AS NOTED - (16H,16E CONSTRUCTION IDENTIFICATION SIGNS)		
SIDE MOUNTED EXTRUDED ALUMINUM SIGN			
SINGLE POST MOUNTING SHEET ALUMINUM BACK TO BACK			
DOUBLE POST MOUNTING SHEET ALUMINUM BACK TO BACK			
SIDE MOUNTED EXTRUDED ALUMINUM SIGN BACK TO BACK			
00-000-00		LOCATION NO. EXTRUDED ALUMINUM SIGNS	
00 00-0		LOCATION NO. SIGN NO.	


PRELIMINARY DESIGN REVIEW

				DESIGNER/DRAFTER: S. ULMAN		 STATE OF CONNECTICUT DEPARTMENT OF TRANSPORTATION		SIGNATURE/ BLOCK:		PROJECT TITLE: ROUTE 85 SPOT/SAFETY IMPROVEMENTS		TOWN: MONTVILLE		PROJECT NO. 85-146	
				CHECKED BY: J. KOERNER										DRAWING NO. SGN-05	
				SCALE IN FEET  SCALE 1"=100'										SHEET NO. 04.08	
THE INFORMATION, INCLUDING ESTIMATED QUANTITIES OF WORK, SHOWN ON THESE SHEETS IS BASED ON LIMITED INVESTIGATIONS BY THE STATE AND IS IN NO WAY WARRANTED TO INDICATE THE CONDITIONS OF ACTUAL QUANTITIES OF WORK WHICH WILL BE REQUIRED.				Plotted Date: 8/5/2021		Filename: ...\\HW_MSH_85_146_1_SGN-05.dgn									
REV.	DATE	REVISION DESCRIPTION		SHEET NO.											

SEGMENT 4 (cont.) - TOWN OF MONTVILLE
PRELIMINARY ROUNDABOUT PLAN

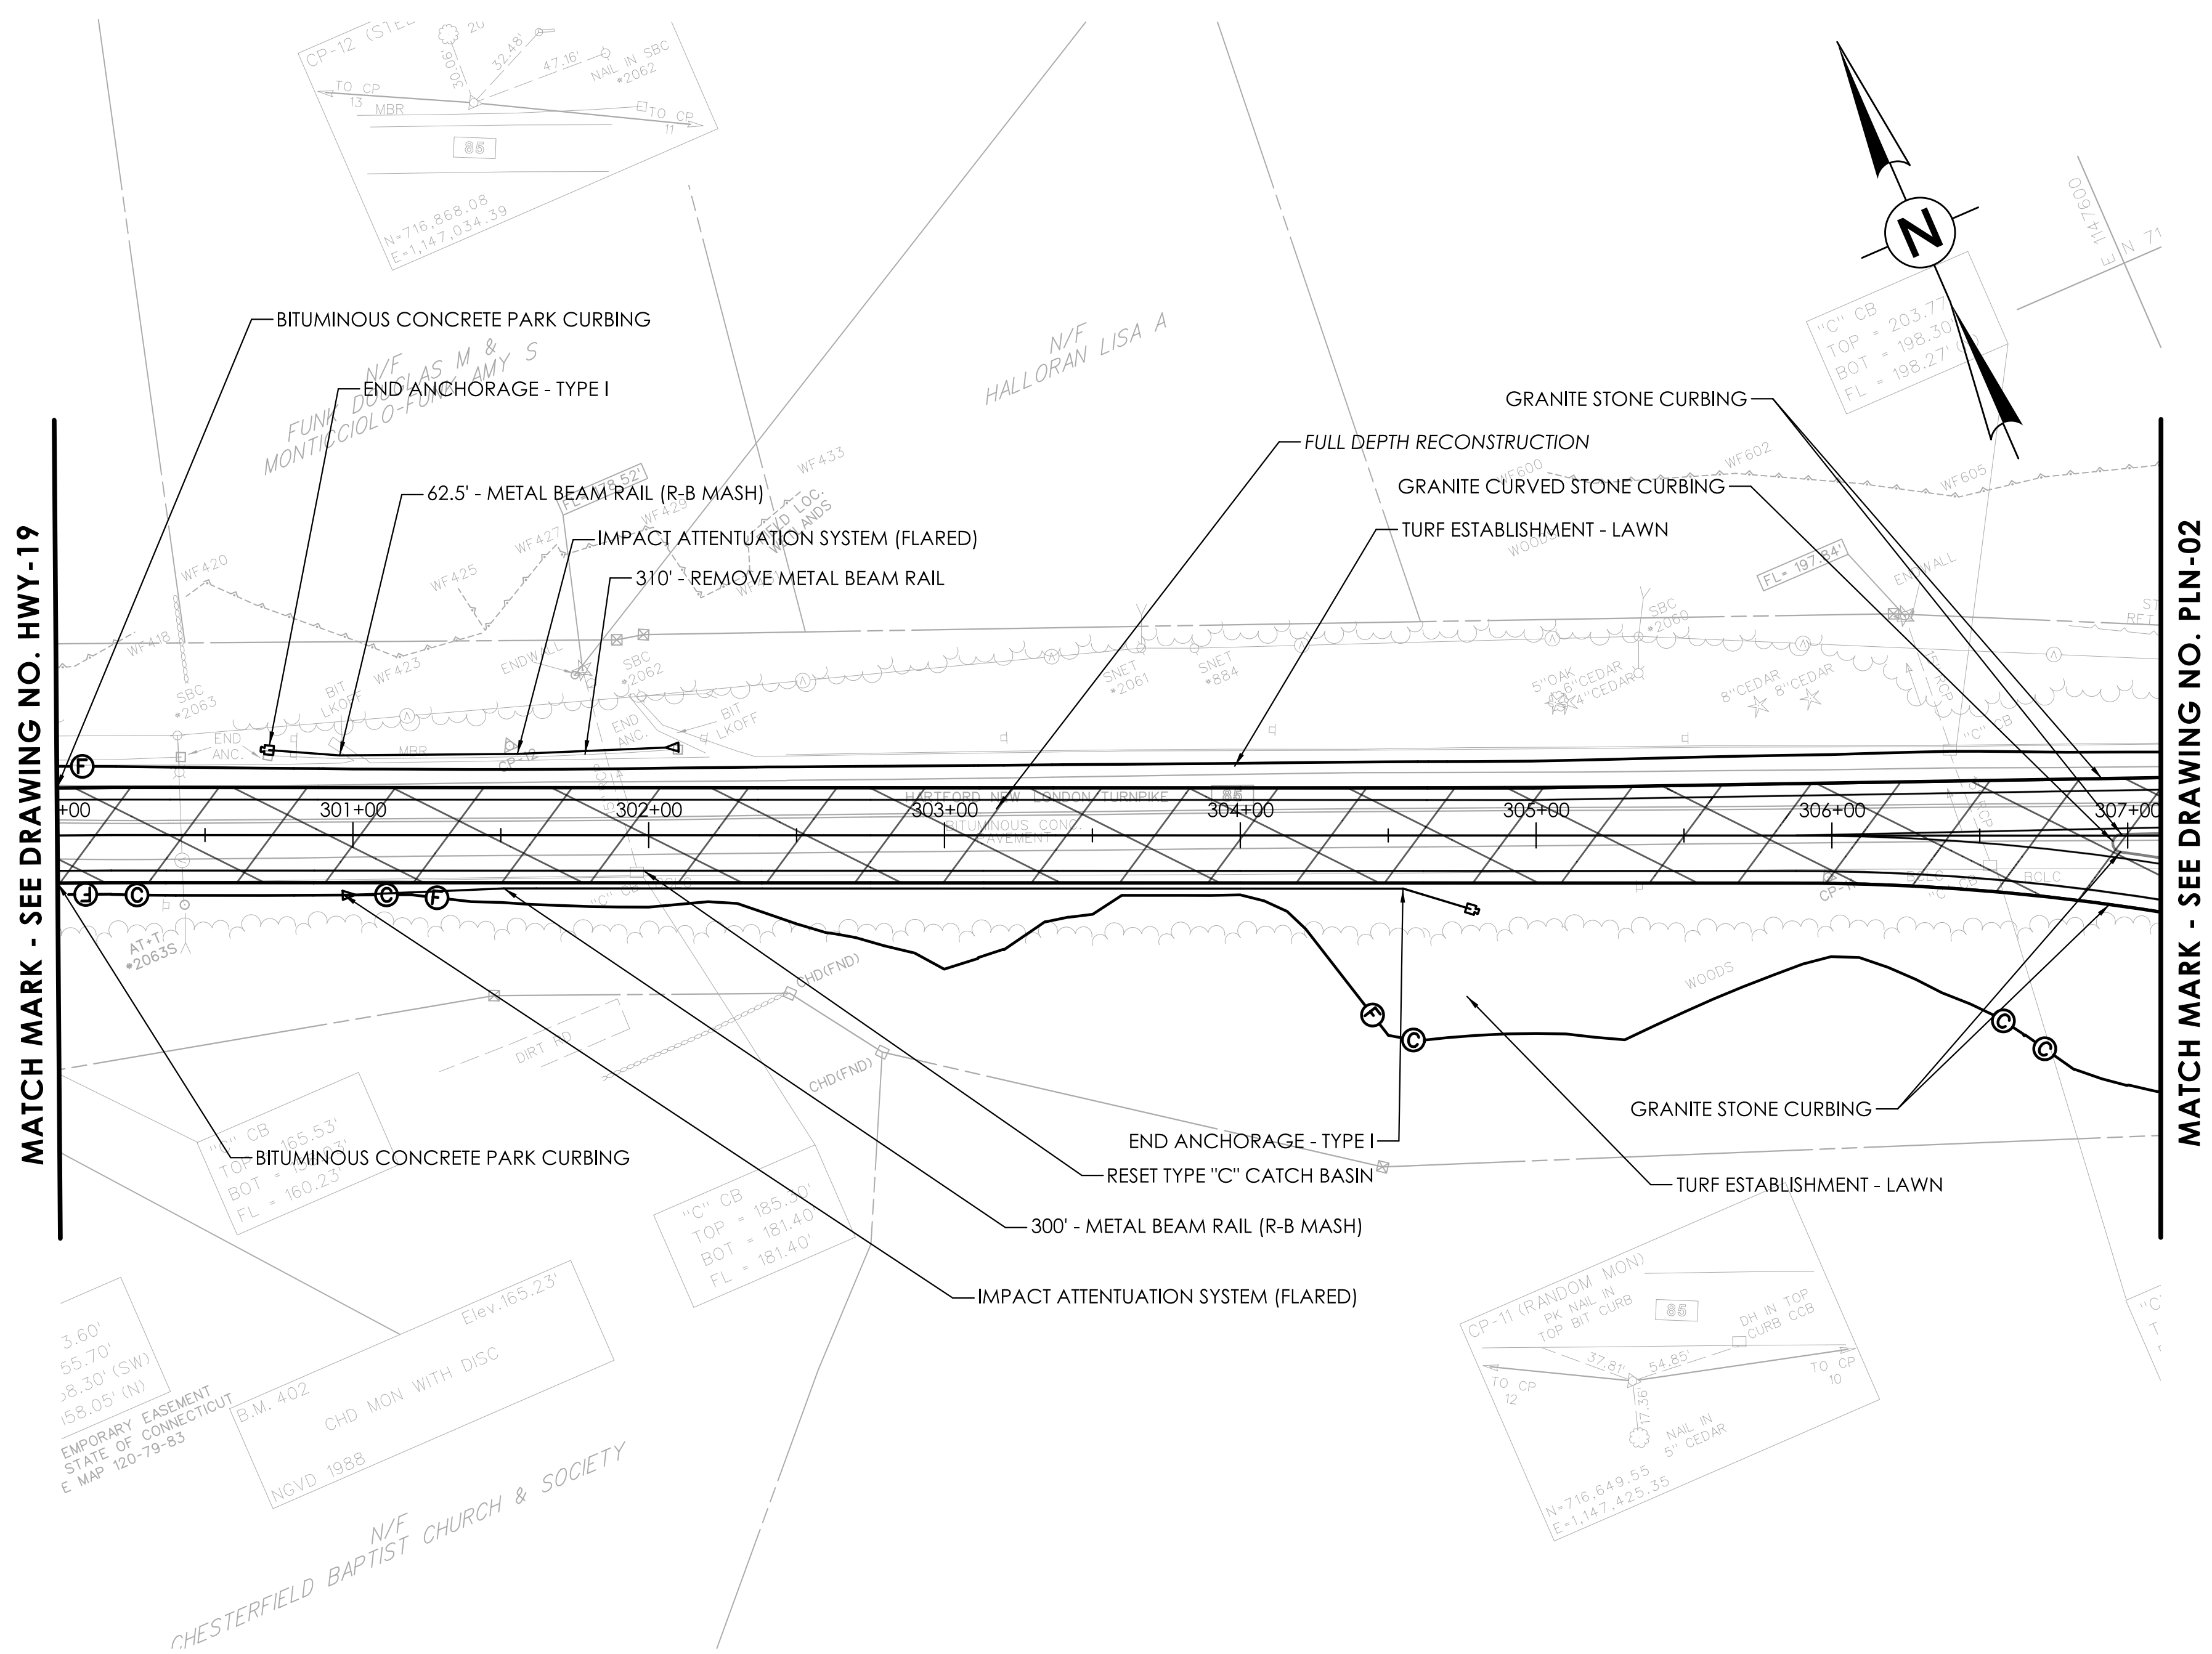

SEGMENT 4 (cont.) - TOWN OF MONTVILLE
PRELIMINARY ROUNDABOUT PLAN

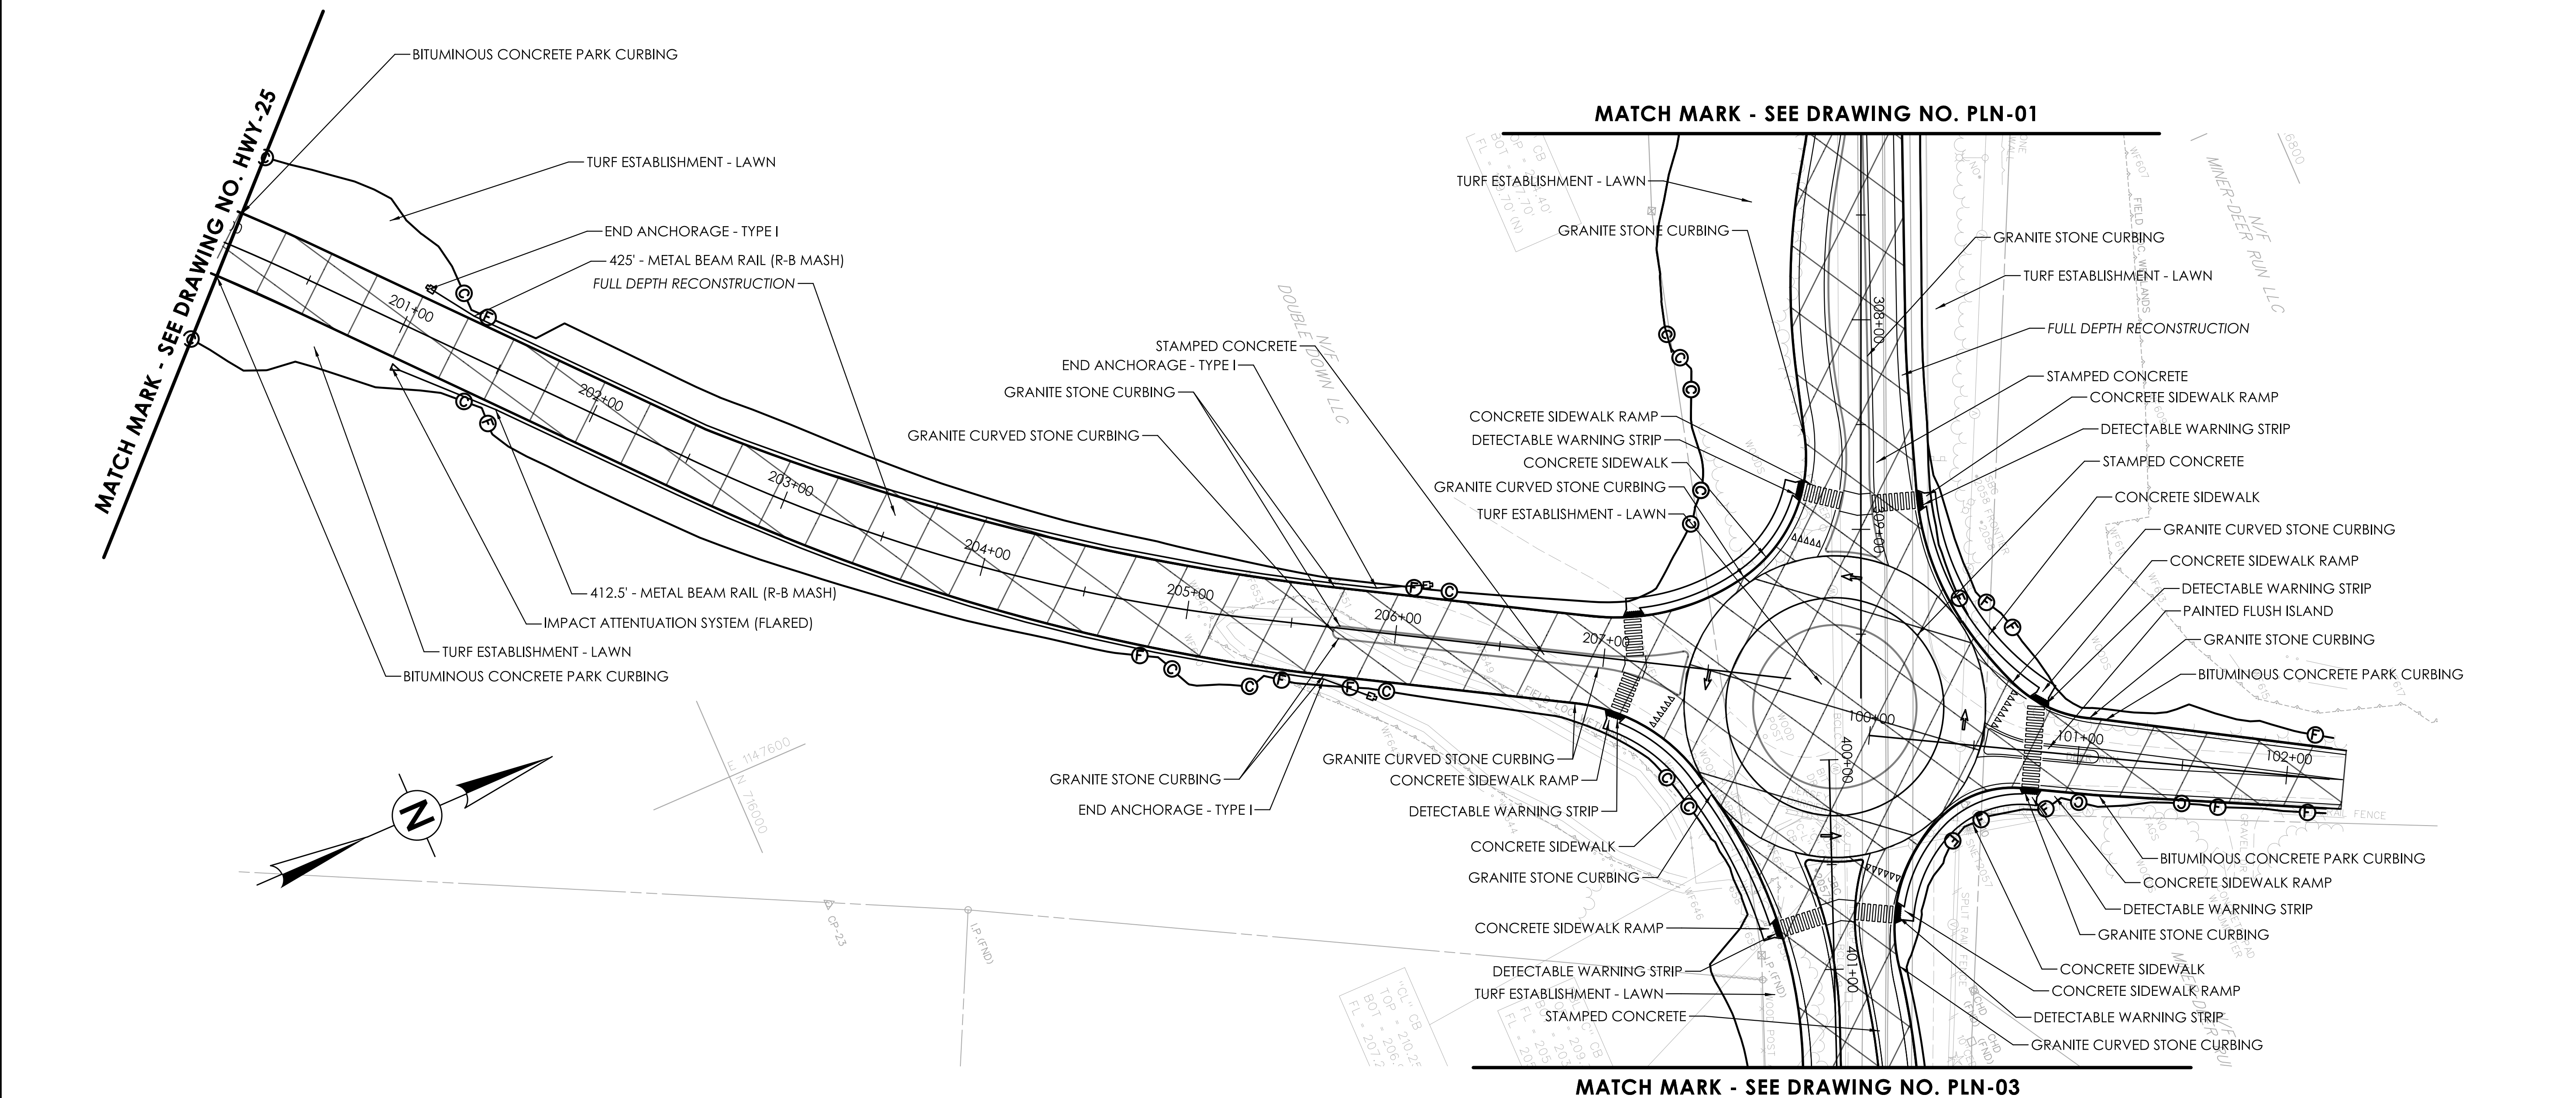

SEGMENT 4 (cont.) - TOWN OF MONTVILLE
PRELIMINARY ROUNDABOUT PLAN

