


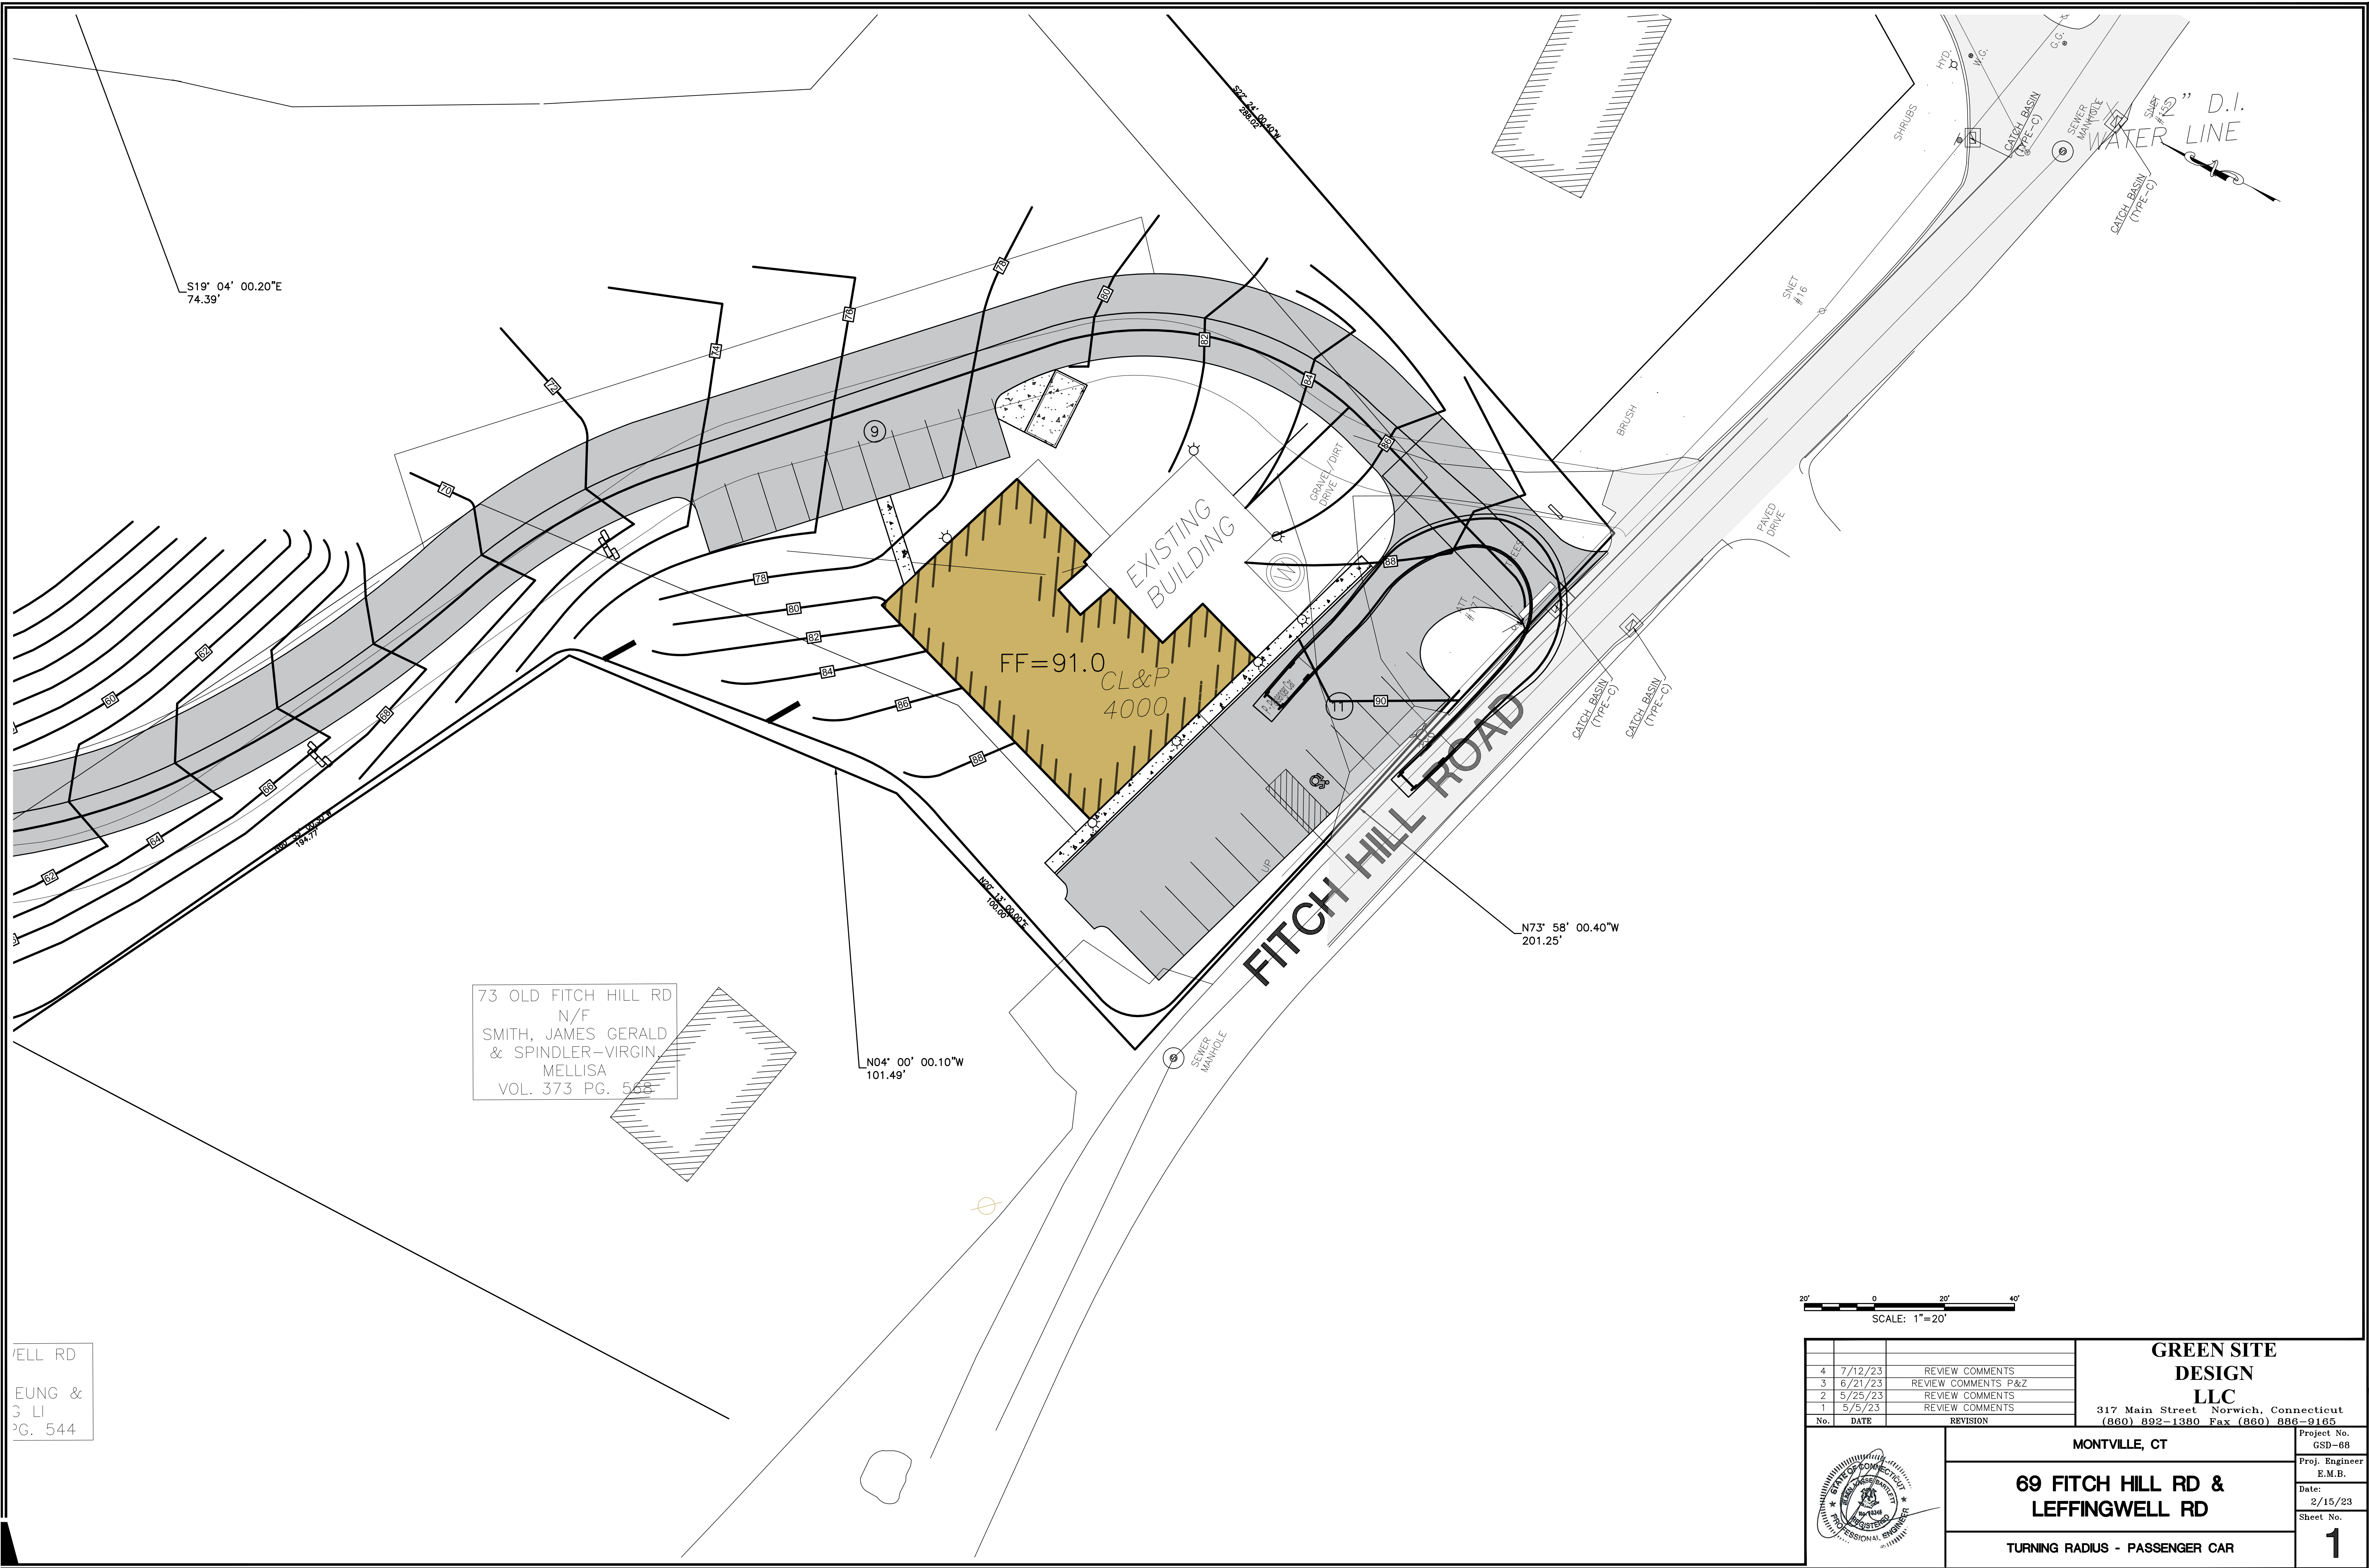

69 FITCH HILL RD & LEFFINGWELL RD TURNING RADIUS - PASSENGER CAR		GREEN SITE DESIGN LLC 317 Main Street Norwich, Connecticut (860) 892-1380 Fax (860) 886-9165	Project No. GSD-68 Proj. Engineer E.M.B. Date: 2/15/23 Sheet No. 1															
<table border="1"><thead><tr><th>No.</th><th>DATE</th><th>REVISION</th></tr></thead><tbody><tr><td>4</td><td>7/12/23</td><td>REVIEW COMMENTS</td></tr><tr><td>3</td><td>6/21/23</td><td>REVIEW COMMENTS P&Z</td></tr><tr><td>2</td><td>5/25/23</td><td>REVIEW COMMENTS</td></tr><tr><td>1</td><td>5/5/23</td><td>REVIEW COMMENTS</td></tr></tbody></table>		No.	DATE	REVISION	4	7/12/23	REVIEW COMMENTS	3	6/21/23	REVIEW COMMENTS P&Z	2	5/25/23	REVIEW COMMENTS	1	5/5/23	REVIEW COMMENTS		
No.	DATE	REVISION																
4	7/12/23	REVIEW COMMENTS																
3	6/21/23	REVIEW COMMENTS P&Z																
2	5/25/23	REVIEW COMMENTS																
1	5/5/23	REVIEW COMMENTS																