



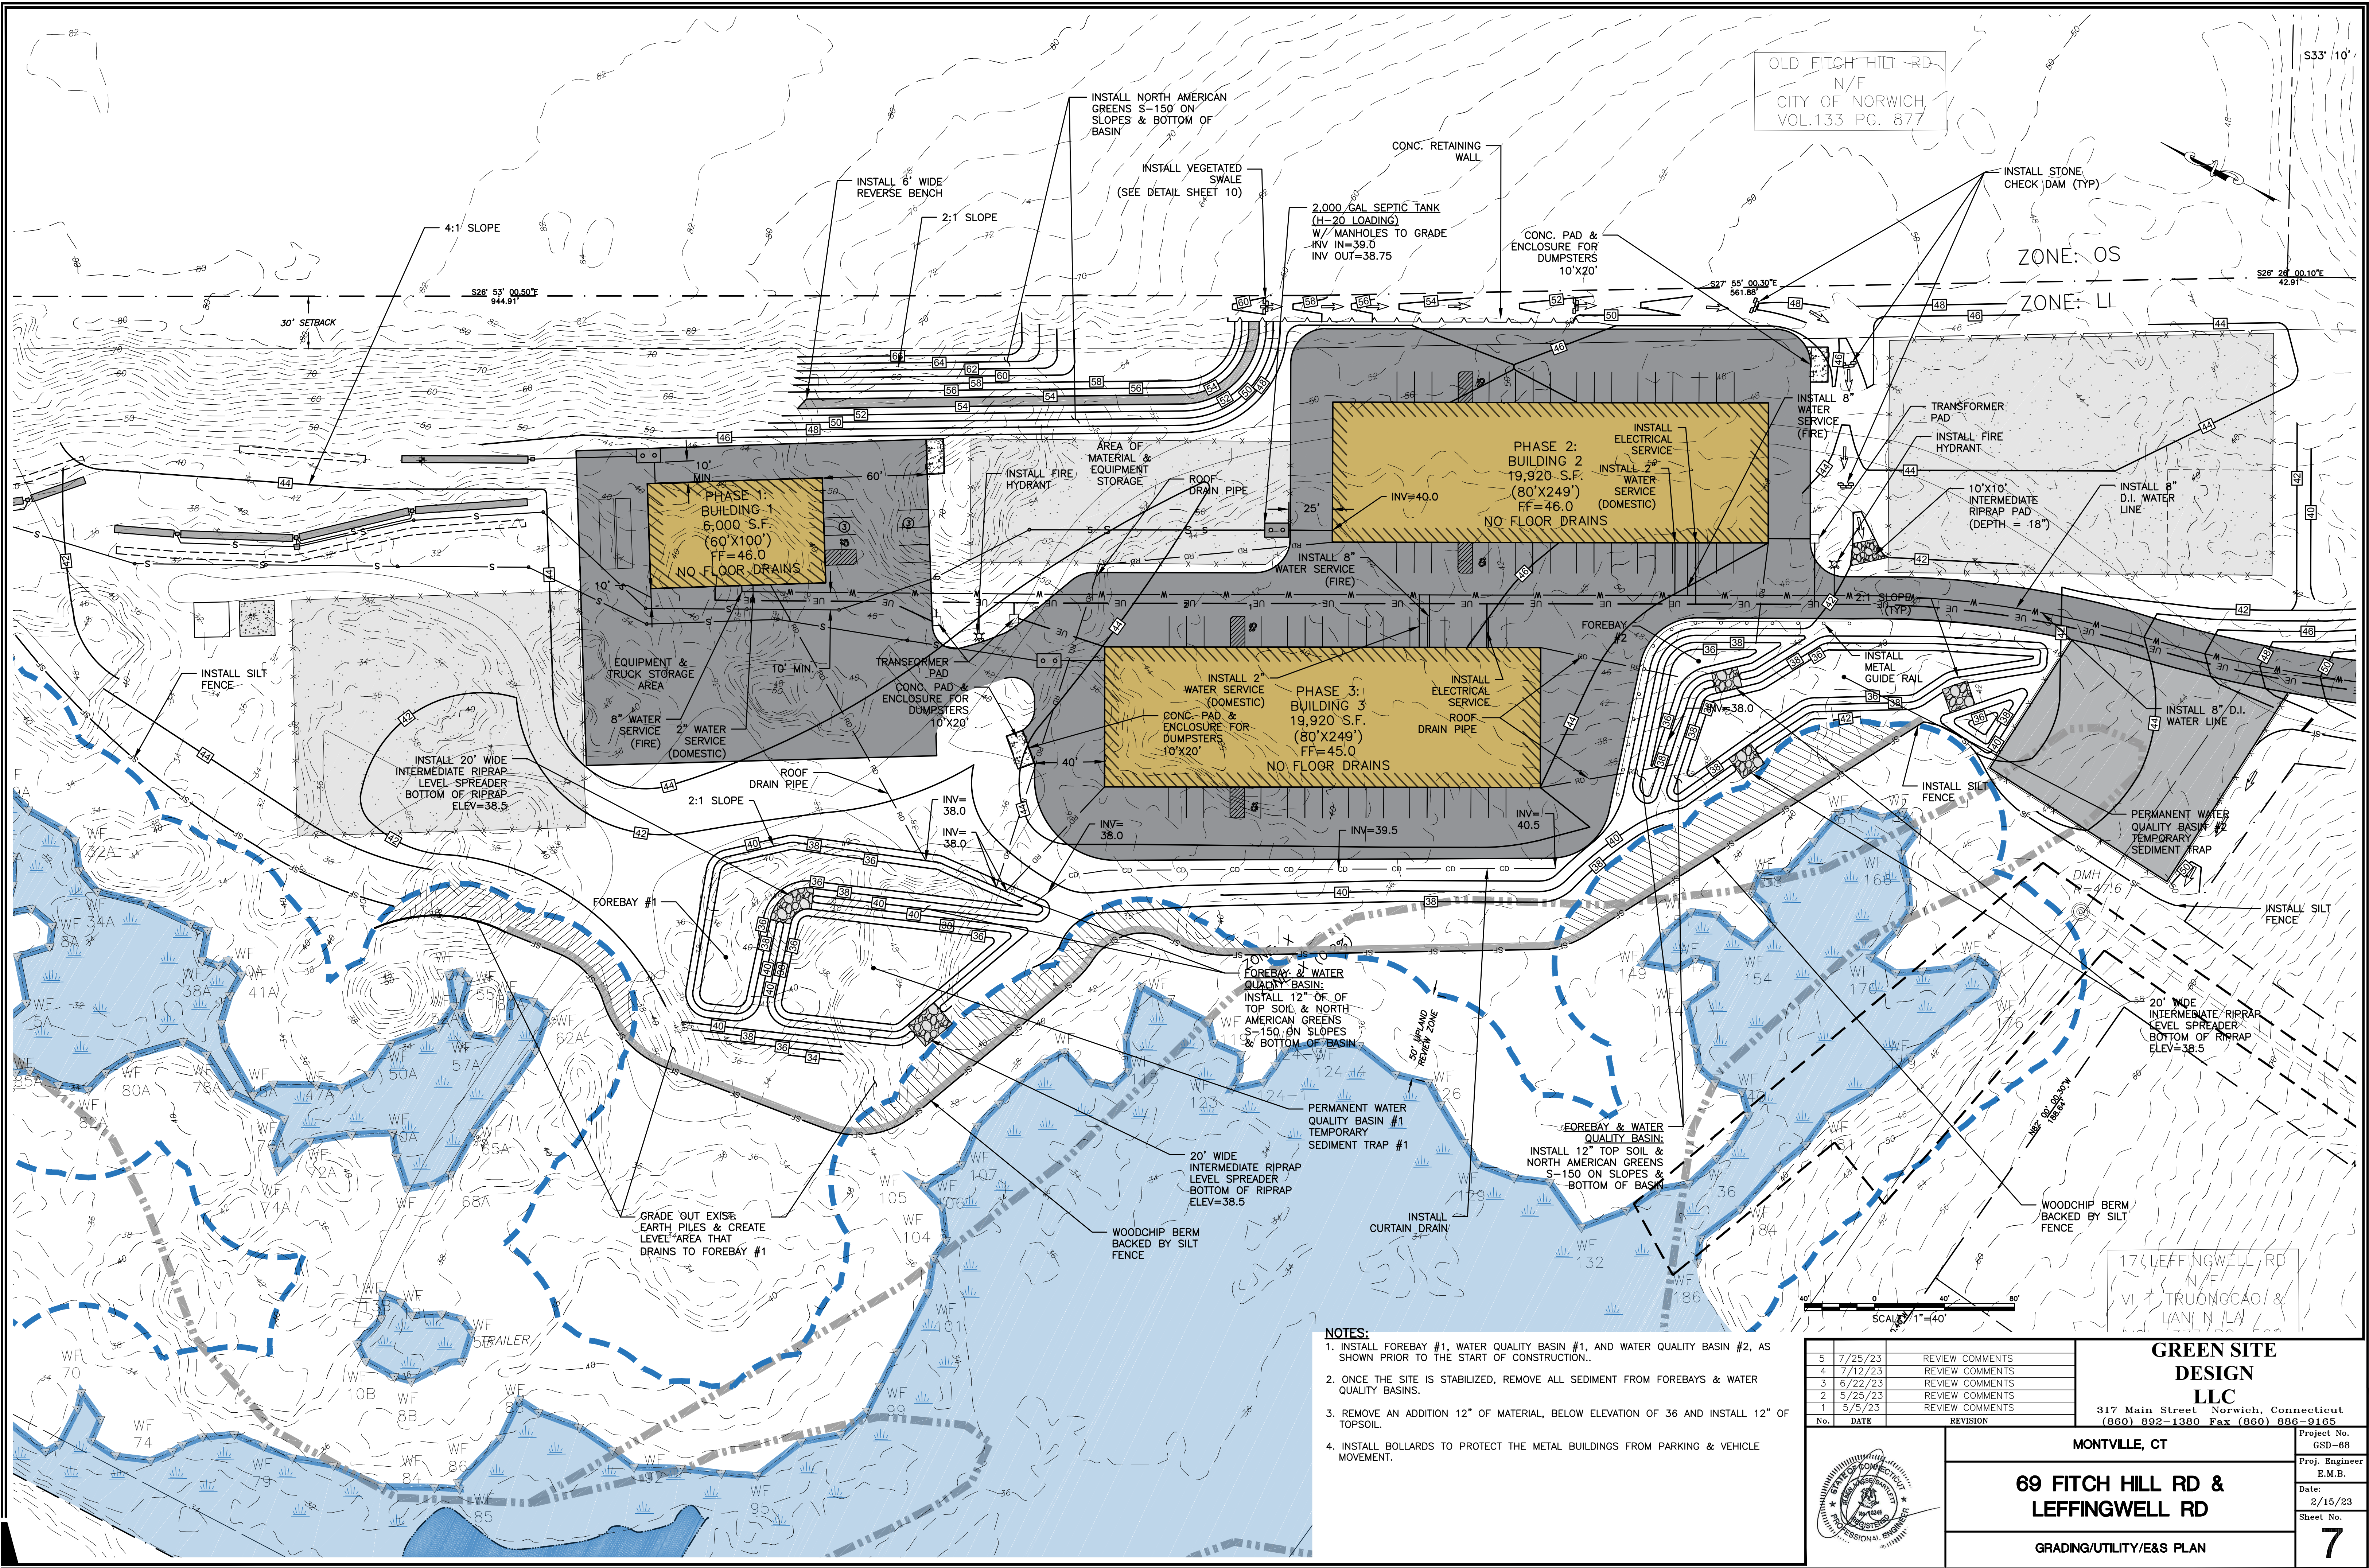


5	7/25/23	REVIEW COMMENTS
4	7/12/23	REVIEW COMMENTS
3	6/22/23	REVIEW COMMENTS
2	5/25/23	REVIEW COMMENTS
1	5/5/23	REVIEW COMMENTS
No.	DATE	REVISION



GREEN SITE DESIGN LLC 317 Main Street Norwich, Connecticut (860) 892-1380 Fax (860) 886-9165		Project No. GSD-68
MONTVILLE, CT		Proj. Engineer E.M.B.
69 FITCH HILL RD & LEFFINGWELL RD		Date: 2/15/23
GRADING/UTILITY/E&S PLAN		Sheet No. 7

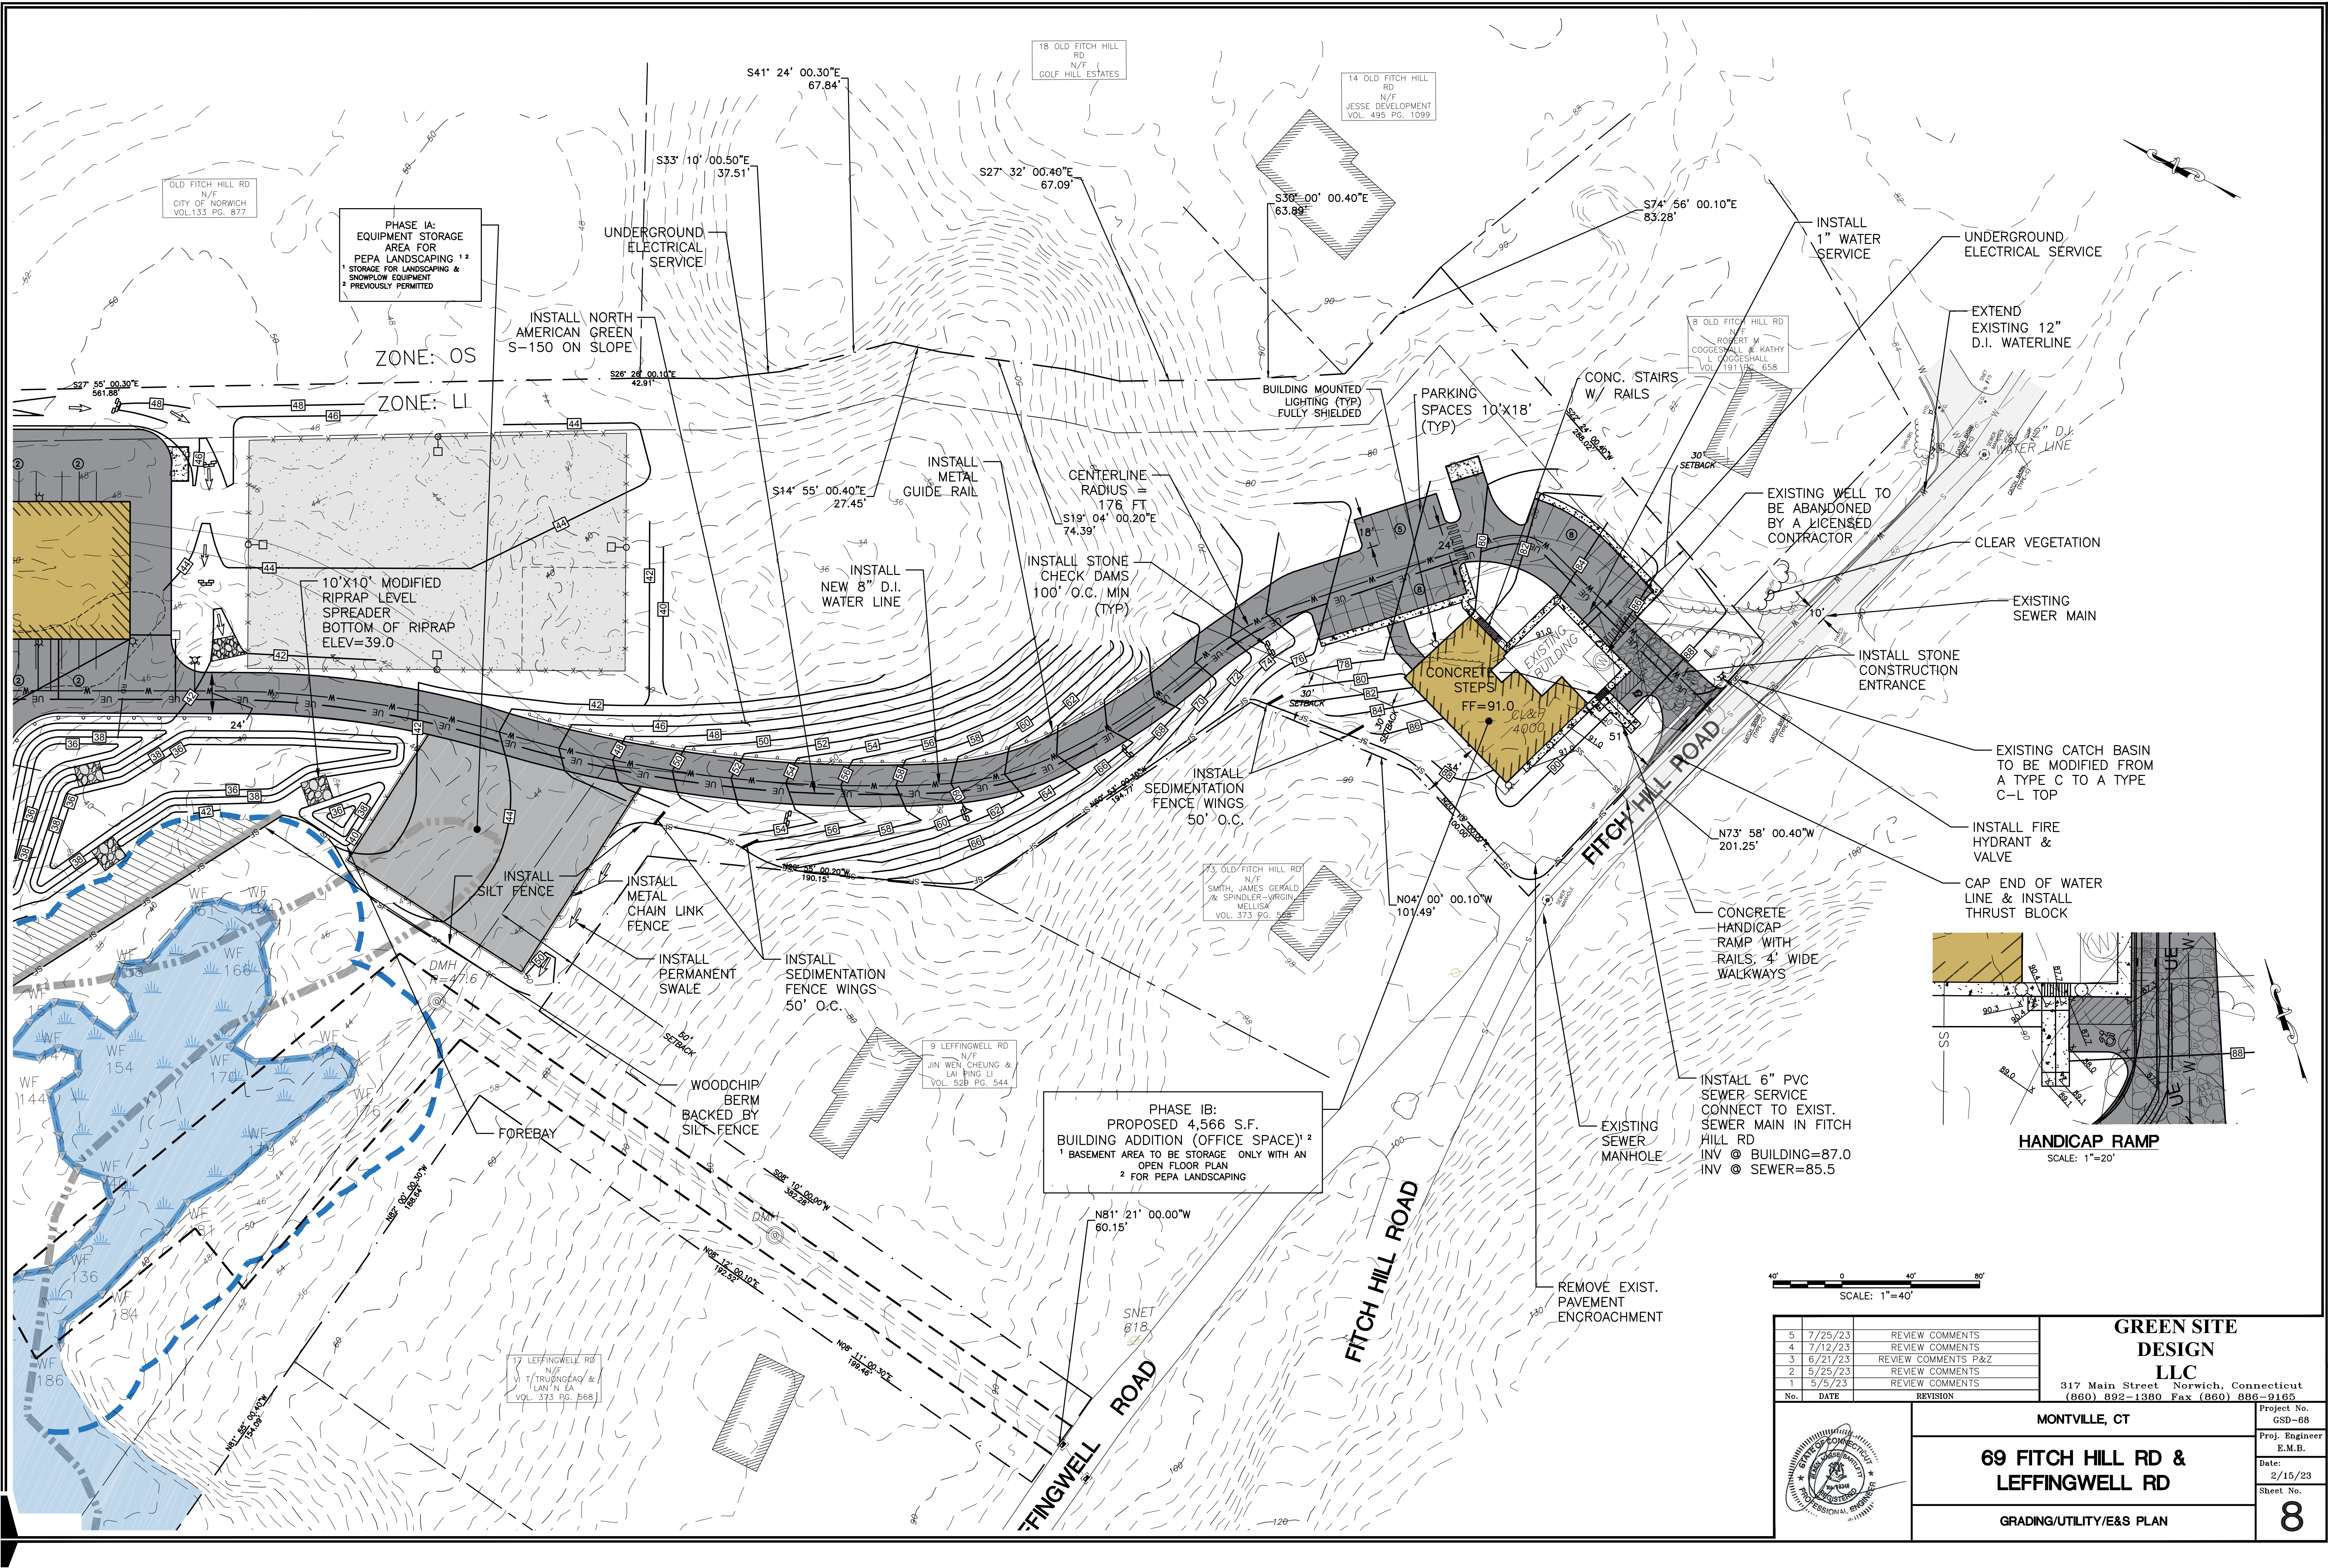

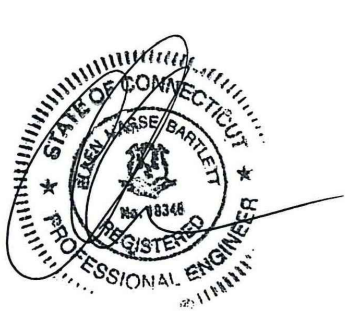REVISION				GREEN SITE DESIGN LLC 317 Main Street Norwich, Connecticut (860) 892-1380 Fax (860) 886-9165		Project No. GSD-68	
No.	DATE	REVISION				Proj. Engineer E.M.B.	
5	7/25/23	REVIEW COMMENTS				Date: 2/15/23	
4	7/12/23	REVIEW COMMENTS				Sheet No. 8	
3	6/21/23	REVIEW COMMENTS P&Z					
2	5/25/23	REVIEW COMMENTS					
1	5/5/23	REVIEW COMMENTS					
				MONTVILLE, CT			
				69 FITCH HILL RD & LEFFINGWELL RD			
				GRADING/UTILITY/E&S PLAN			