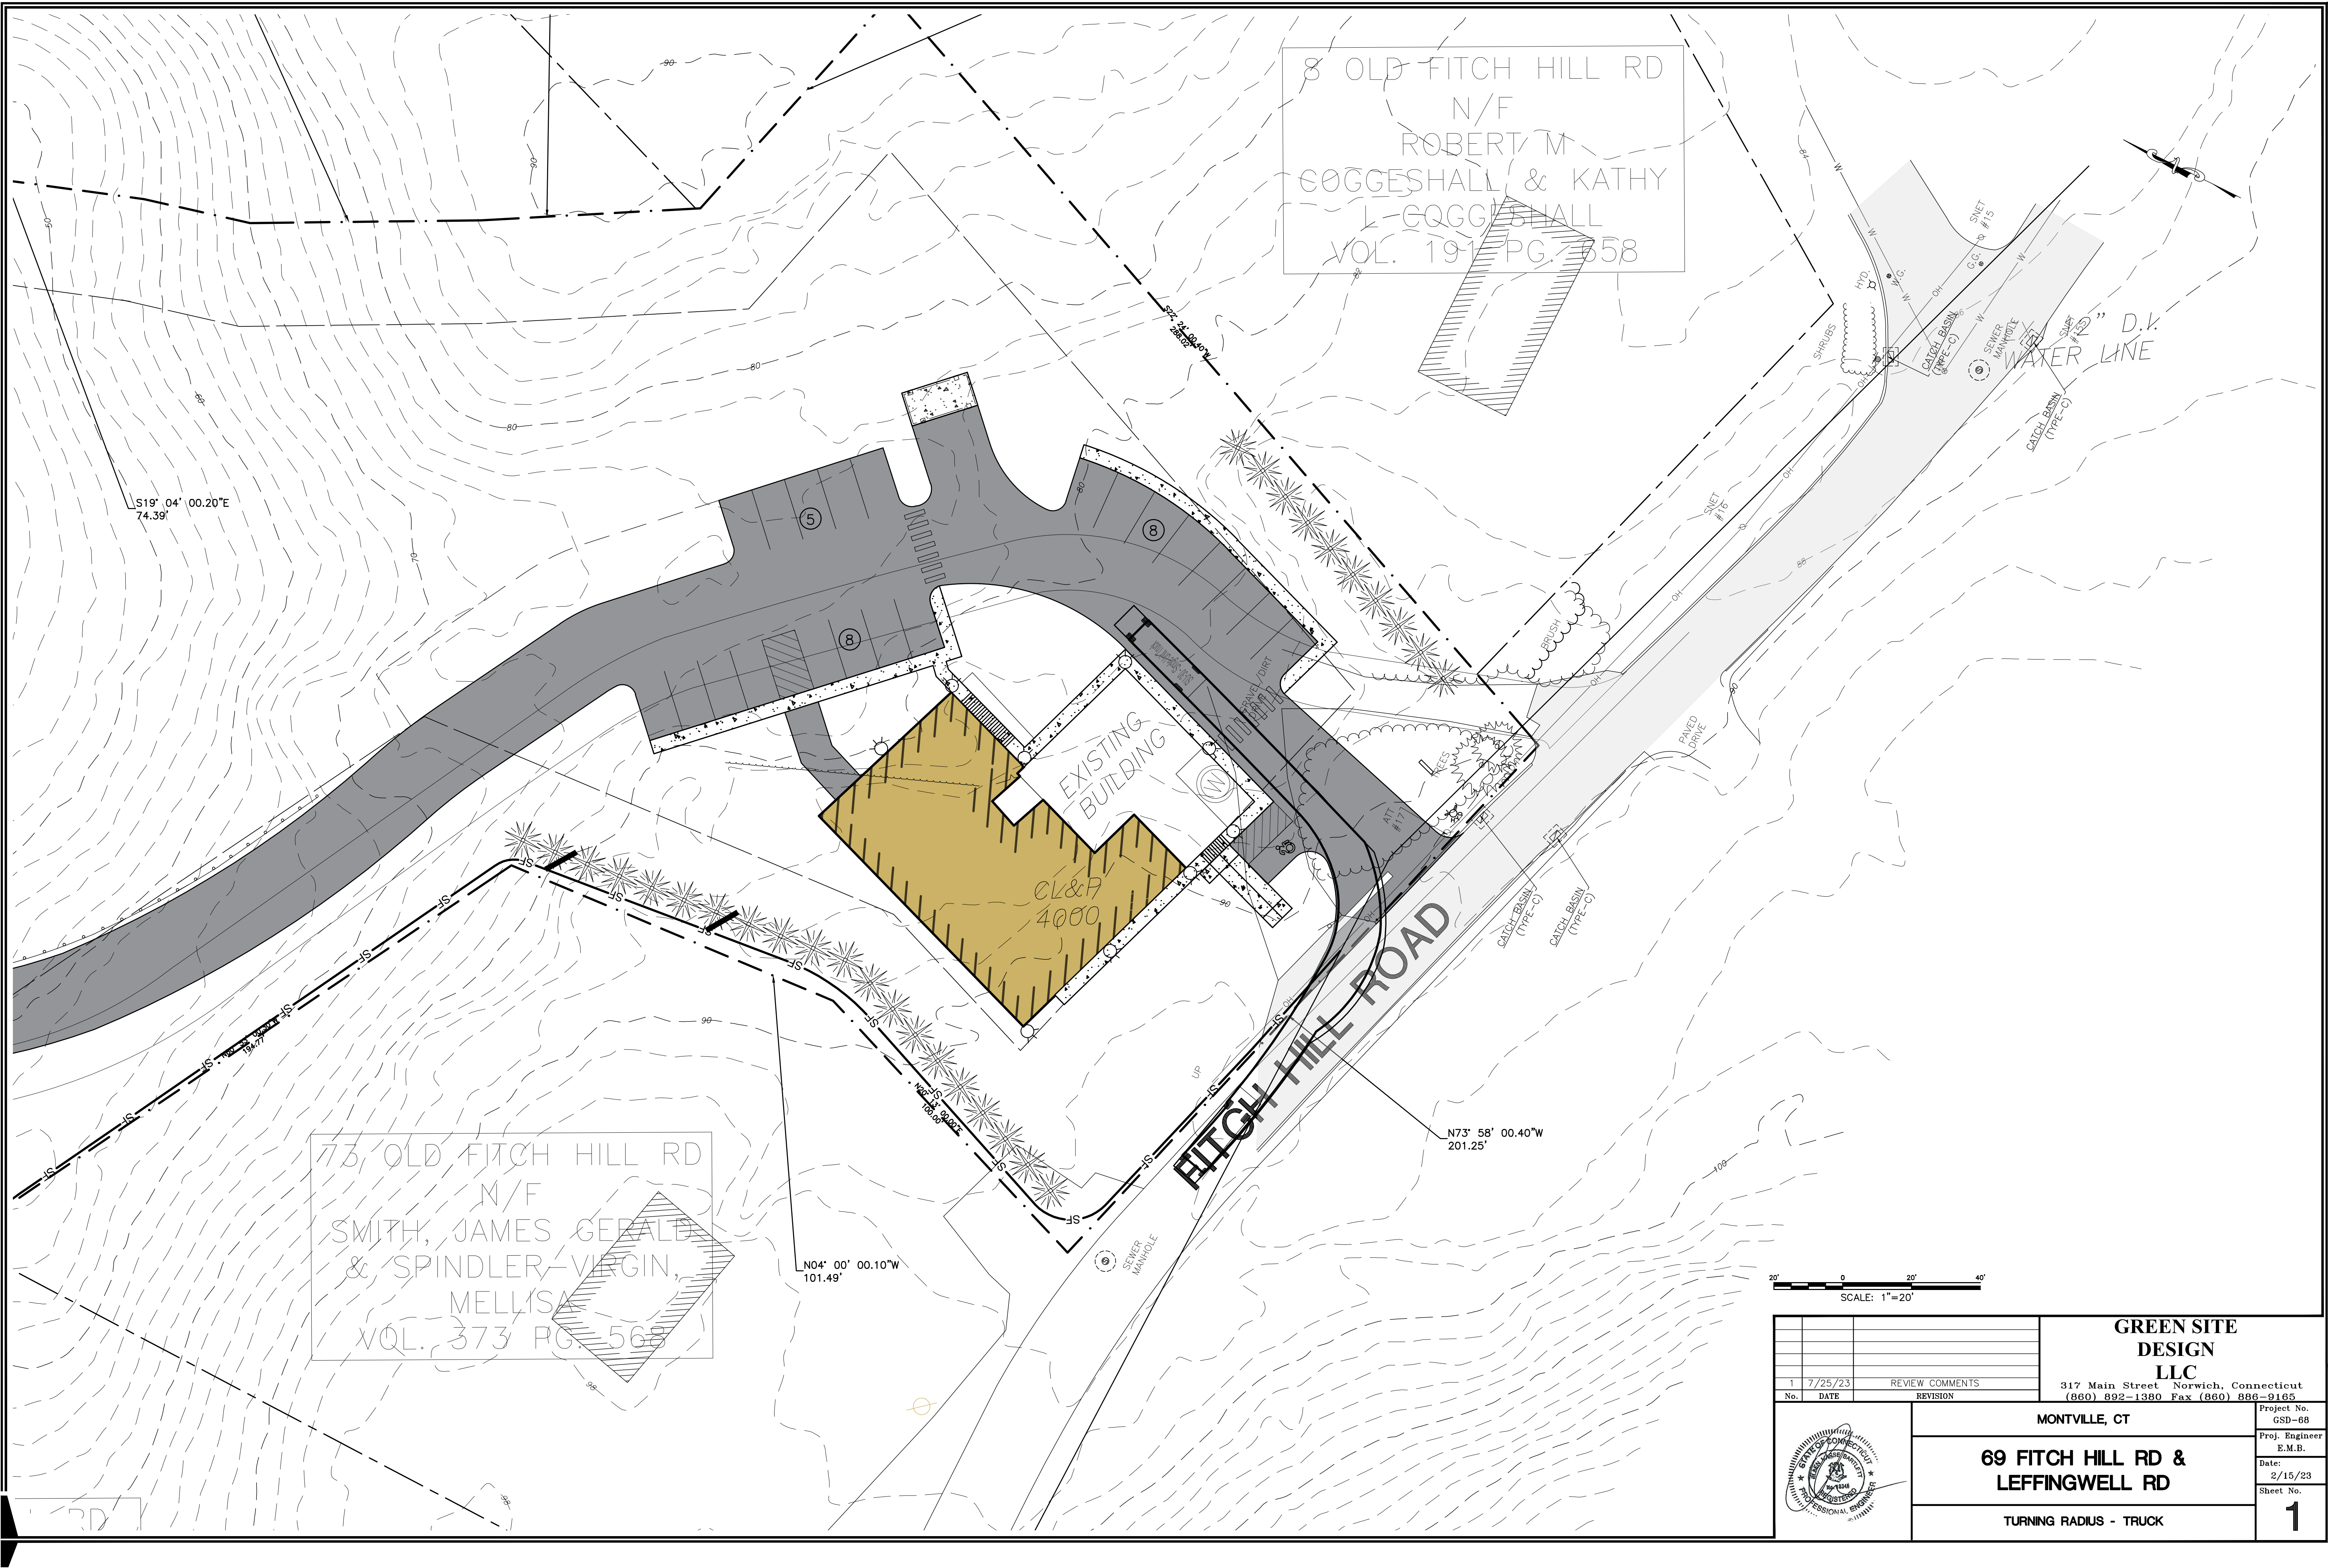


			GREEN SITE DESIGN LLC	
			317 Main Street Norwich, Connecticut (860) 892-1380 Fax (860) 886-9165	
			MONTVILLE, CT	
			69 FITCH HILL RD & LEFFINGWELL RD	
			TURNING RADIUS - TRUCK	
			Project No. GSD-68 Proj. Engineer E.M.B. Date: 2/15/23 Sheet No. 1	
1	7/25/23	REVIEW COMMENTS		
No.	DATE	REVISION		