



PROPOSED 1-LOT RESUBDIVISION OF 958 ROUTE 163

(PARCEL ID: 046-008-000)
OAKDALE, CONNECTICUT
JULY 17, 2023

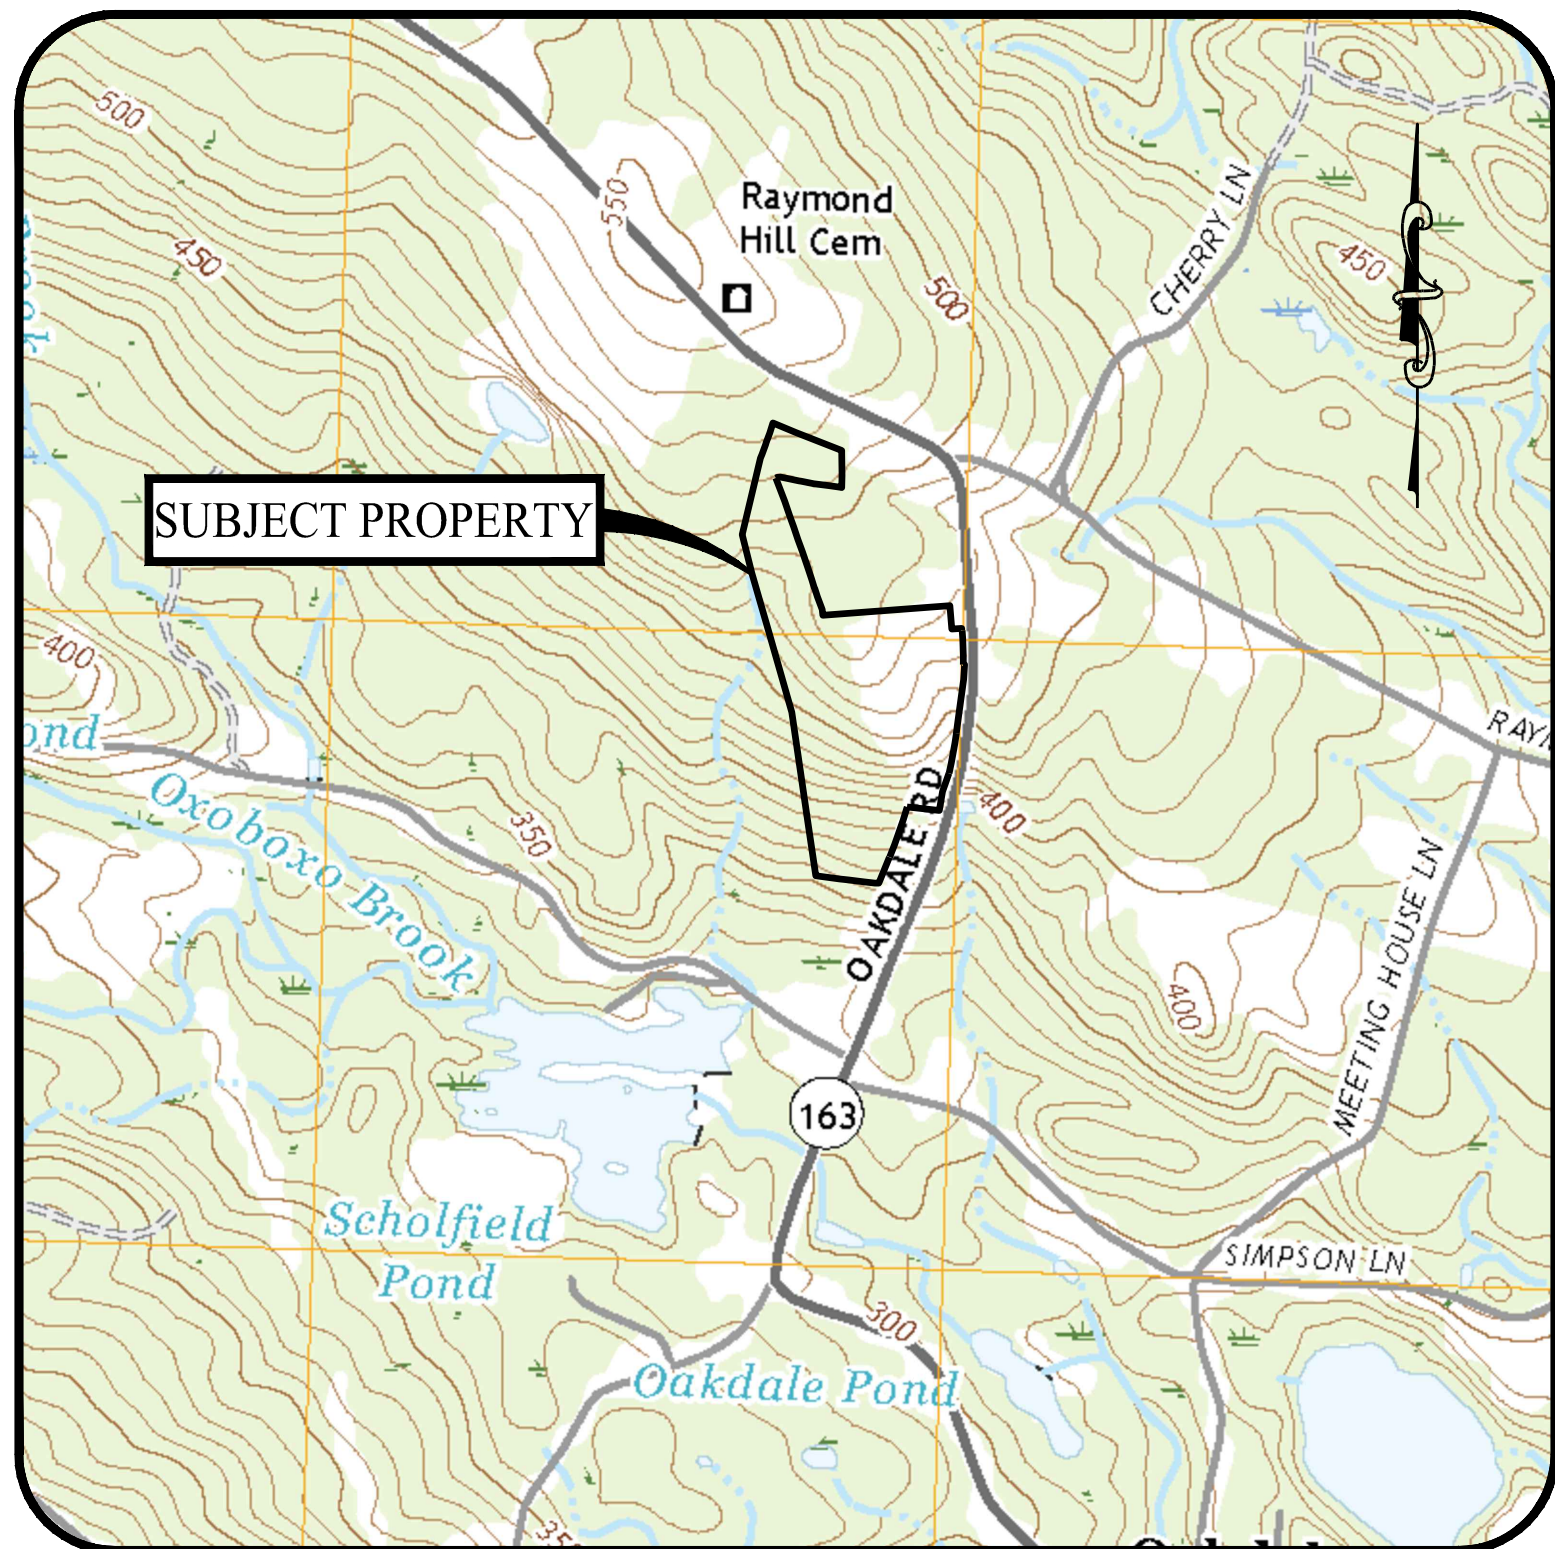

USGS MAP

SCALE: 1" = 1,000'

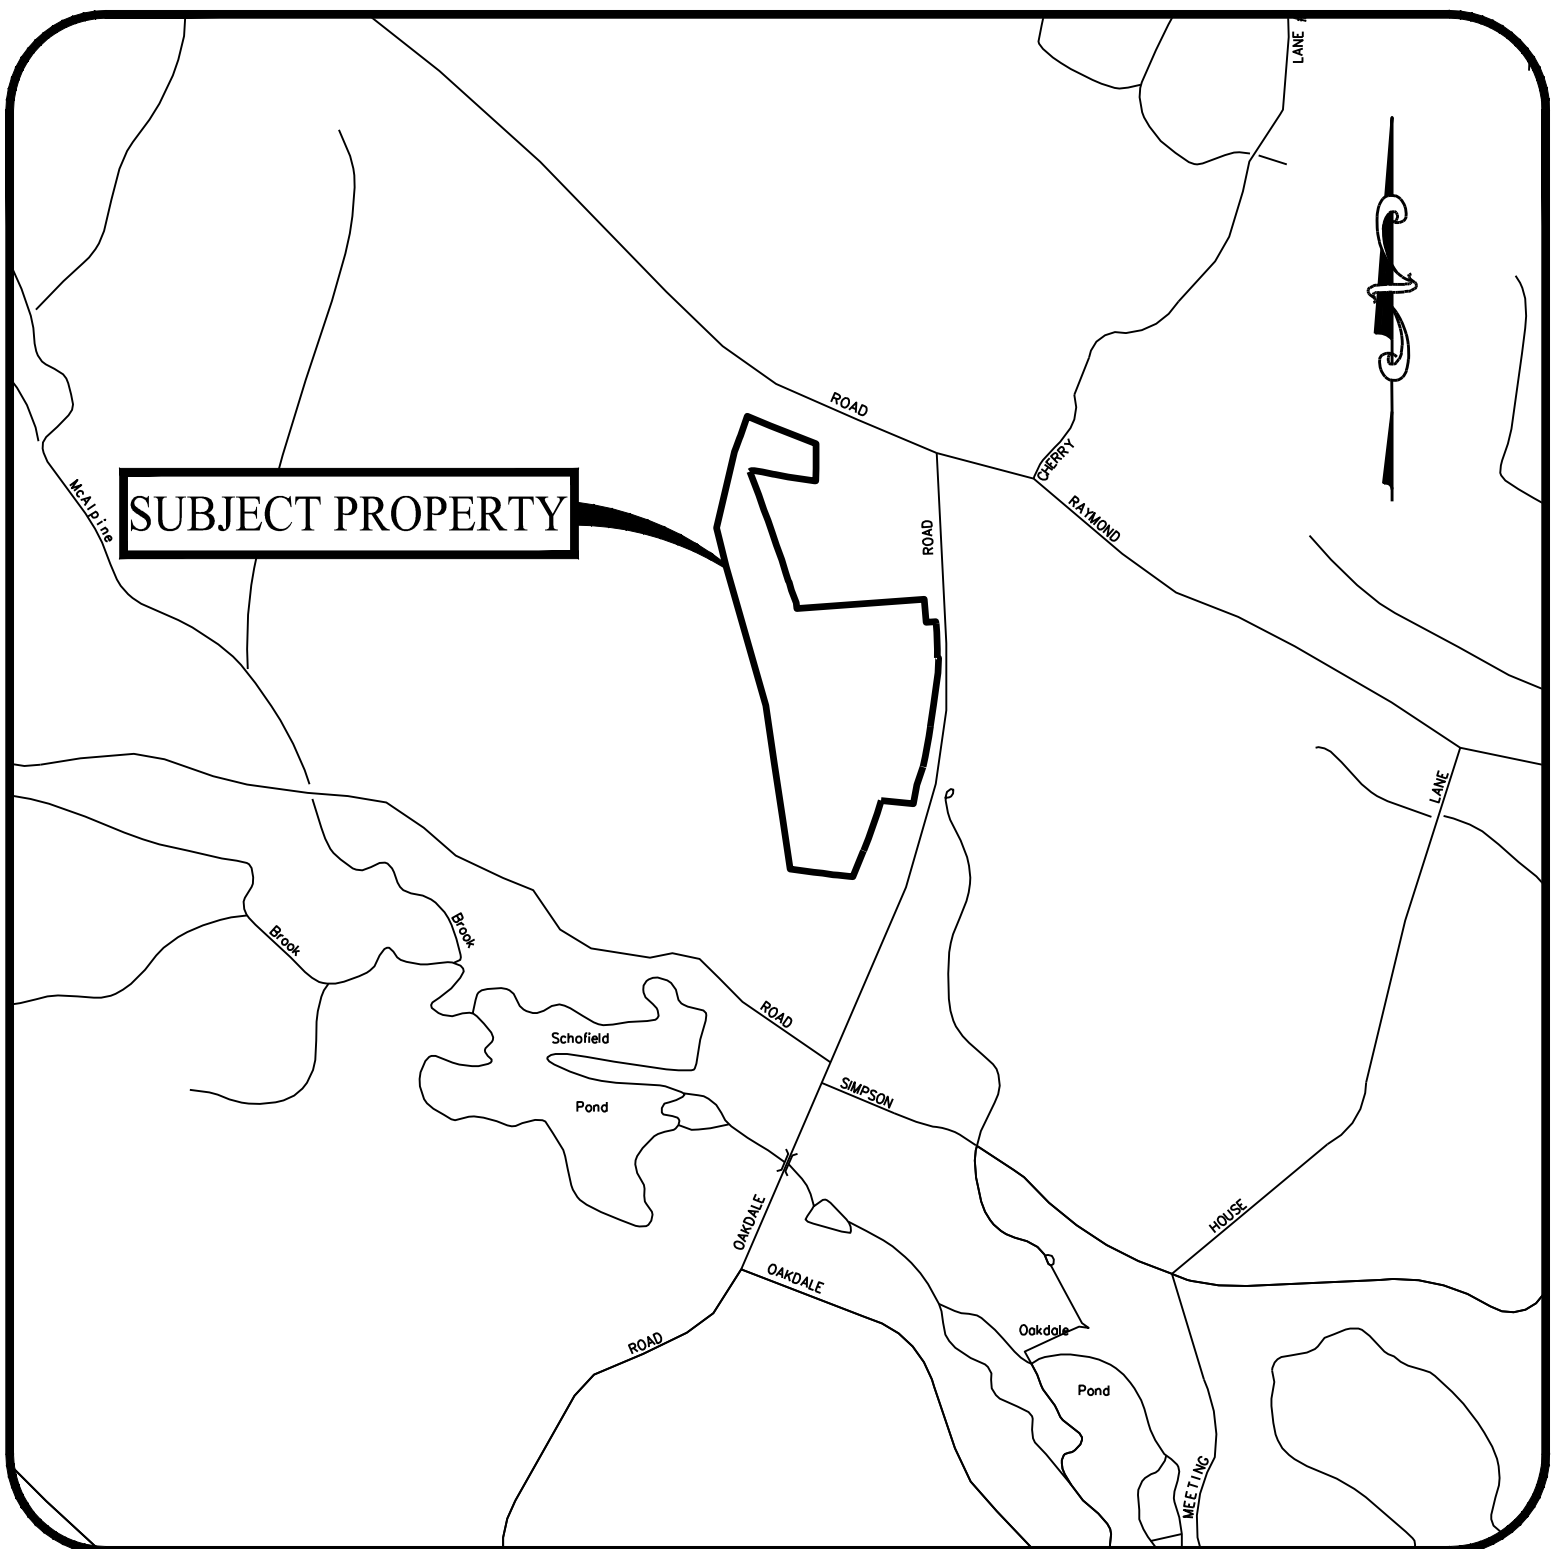

LOCATION MAP

SCALE: 1" = 1,000'

DRAWING LIST

SHEET #	SHEET NAME	PLAN DATE	LATEST REVISION
0.00	COVER SHEET	07/17/23	09/12/23
1 OF 2	PROPERTY & TOPOGRAPHIC SURVEY	03/20/23	N/A
2 OF 2	PROPERTY & TOPOGRAPHIC SURVEY	03/20/23	N/A
1.11	SUBDIVISION PLAN (SHEET 1 OF 2)	07/17/23	09/12/23
1.12	SUBDIVISION PLAN (SHEET 2 OF 2)	07/17/23	09/12/23
1.40	100' RADIUS MAP	07/17/23	N/A
2.11	POTENTIAL DEVELOPMENT PLAN	07/17/23	09/12/23
2.31	SOIL EROSION & SEDIMENT CONTROL, NOTES & DETAILS	07/17/23	08/31/23
3.01	CONSTRUCTION DETAILS	07/17/23	N/A
3.02	CONSTRUCTION DETAILS	07/17/23	N/A

OWNER/APPLICANT

DEAN FISKE
THE NEVAR COMPANY
677 S. MAIN STREET
CHESHIRE, CONNECTICUT 06410
(203) 410-7827

PROPERTY INFORMATION

ADDRESS: 958 CT ROUTE 163
MAP-BLOCK-LOT: 046-008-000
ZONE: R120
AREA: 30.66 ± AC (1,335,410 ± SF)
LOT FRONTAGE: 961 FT
BOOK/PAGE: 0674/0282

SOIL SCIENTIST

JIM MCMANUS
JMM WETLAND CONSULTING SERVICES
23 HORSESHOE RIDGE ROAD
NEW TOWN, CONNECTICUT 06482
(203) 364-0345

ENGINEER OF RECORD

KEVIN SOLLI, P.E., CPESC, LEED AP BD+C
LICENSE NO. 25759
SOLLI ENGINEERING, LLC
501 MAIN STREET
MONROE, CONNECTICUT 06468
(203) 880-5455



LANDSCAPE ARCHITECT

MARY BLACKBURN, P.L.A.,
LICENSE CT NO. 1499
SOLLI ENGINEERING, LLC
501 MAIN STREET
MONROE, CONNECTICUT 06468
(203) 880-5455



SURVEYOR OF SUBDIVISION

ROBERT P. PRYOR, LICENSE NO. 19078
SOLLI ENGINEERING, LLC
501 MAIN STREET
MONROE, CONNECTICUT 06468
(203) 880-5455



SURVEYOR OF EXISTING CONDITION

PETER A. PODURGIEL, PLS LICENSE NO. 70134
DGT ASSOCIATES
12 ROOSEVELT AVENUE
MYSTIC, CONNECTICUT 06355
(860) 889-1999



PREPARED FOR:

THE NEVAR COMPANY

677 S. MAIN STREET
CHESHIRE, CONNECTICUT

PREPARED BY:

SOLLI
ENGINEERING


501 MAIN STREET, MONROE, CONNECTICUT 06468
11 VANDERBILT AVENUE, NORWOOD, MASSACHUSETTS 02062

Approved by the Montville Planning & Zoning Commission on _____
By: _____
Chairman, Vice Chairman, Secretary
Date: _____
Per C.G.S. Section 8-26c, as may be amended, all work in conjunction with the approved resubdivision shall be completed within five (5) years on or before _____
Approval of this resubdivision plan by the Commission shall mean certification of the Erosion and Sediment Control Plan.

Rev. #:	Date	Description
3	09/12/23	Revised Per Planner Comments
2	08/31/23	Revised Per Planner Comments
1	08/04/23	Revised Per IWC Comments

Project: **PROPOSED 1-LOT
RESUBDIVISION OF
958 ROUTE 163**
(PARCEL ID: 046-008-000)
OAKDALE, CONNECTICUT
JULY 17, 2023


Sheet Title: **COVER
SHEET** Sheet #: **0.00**

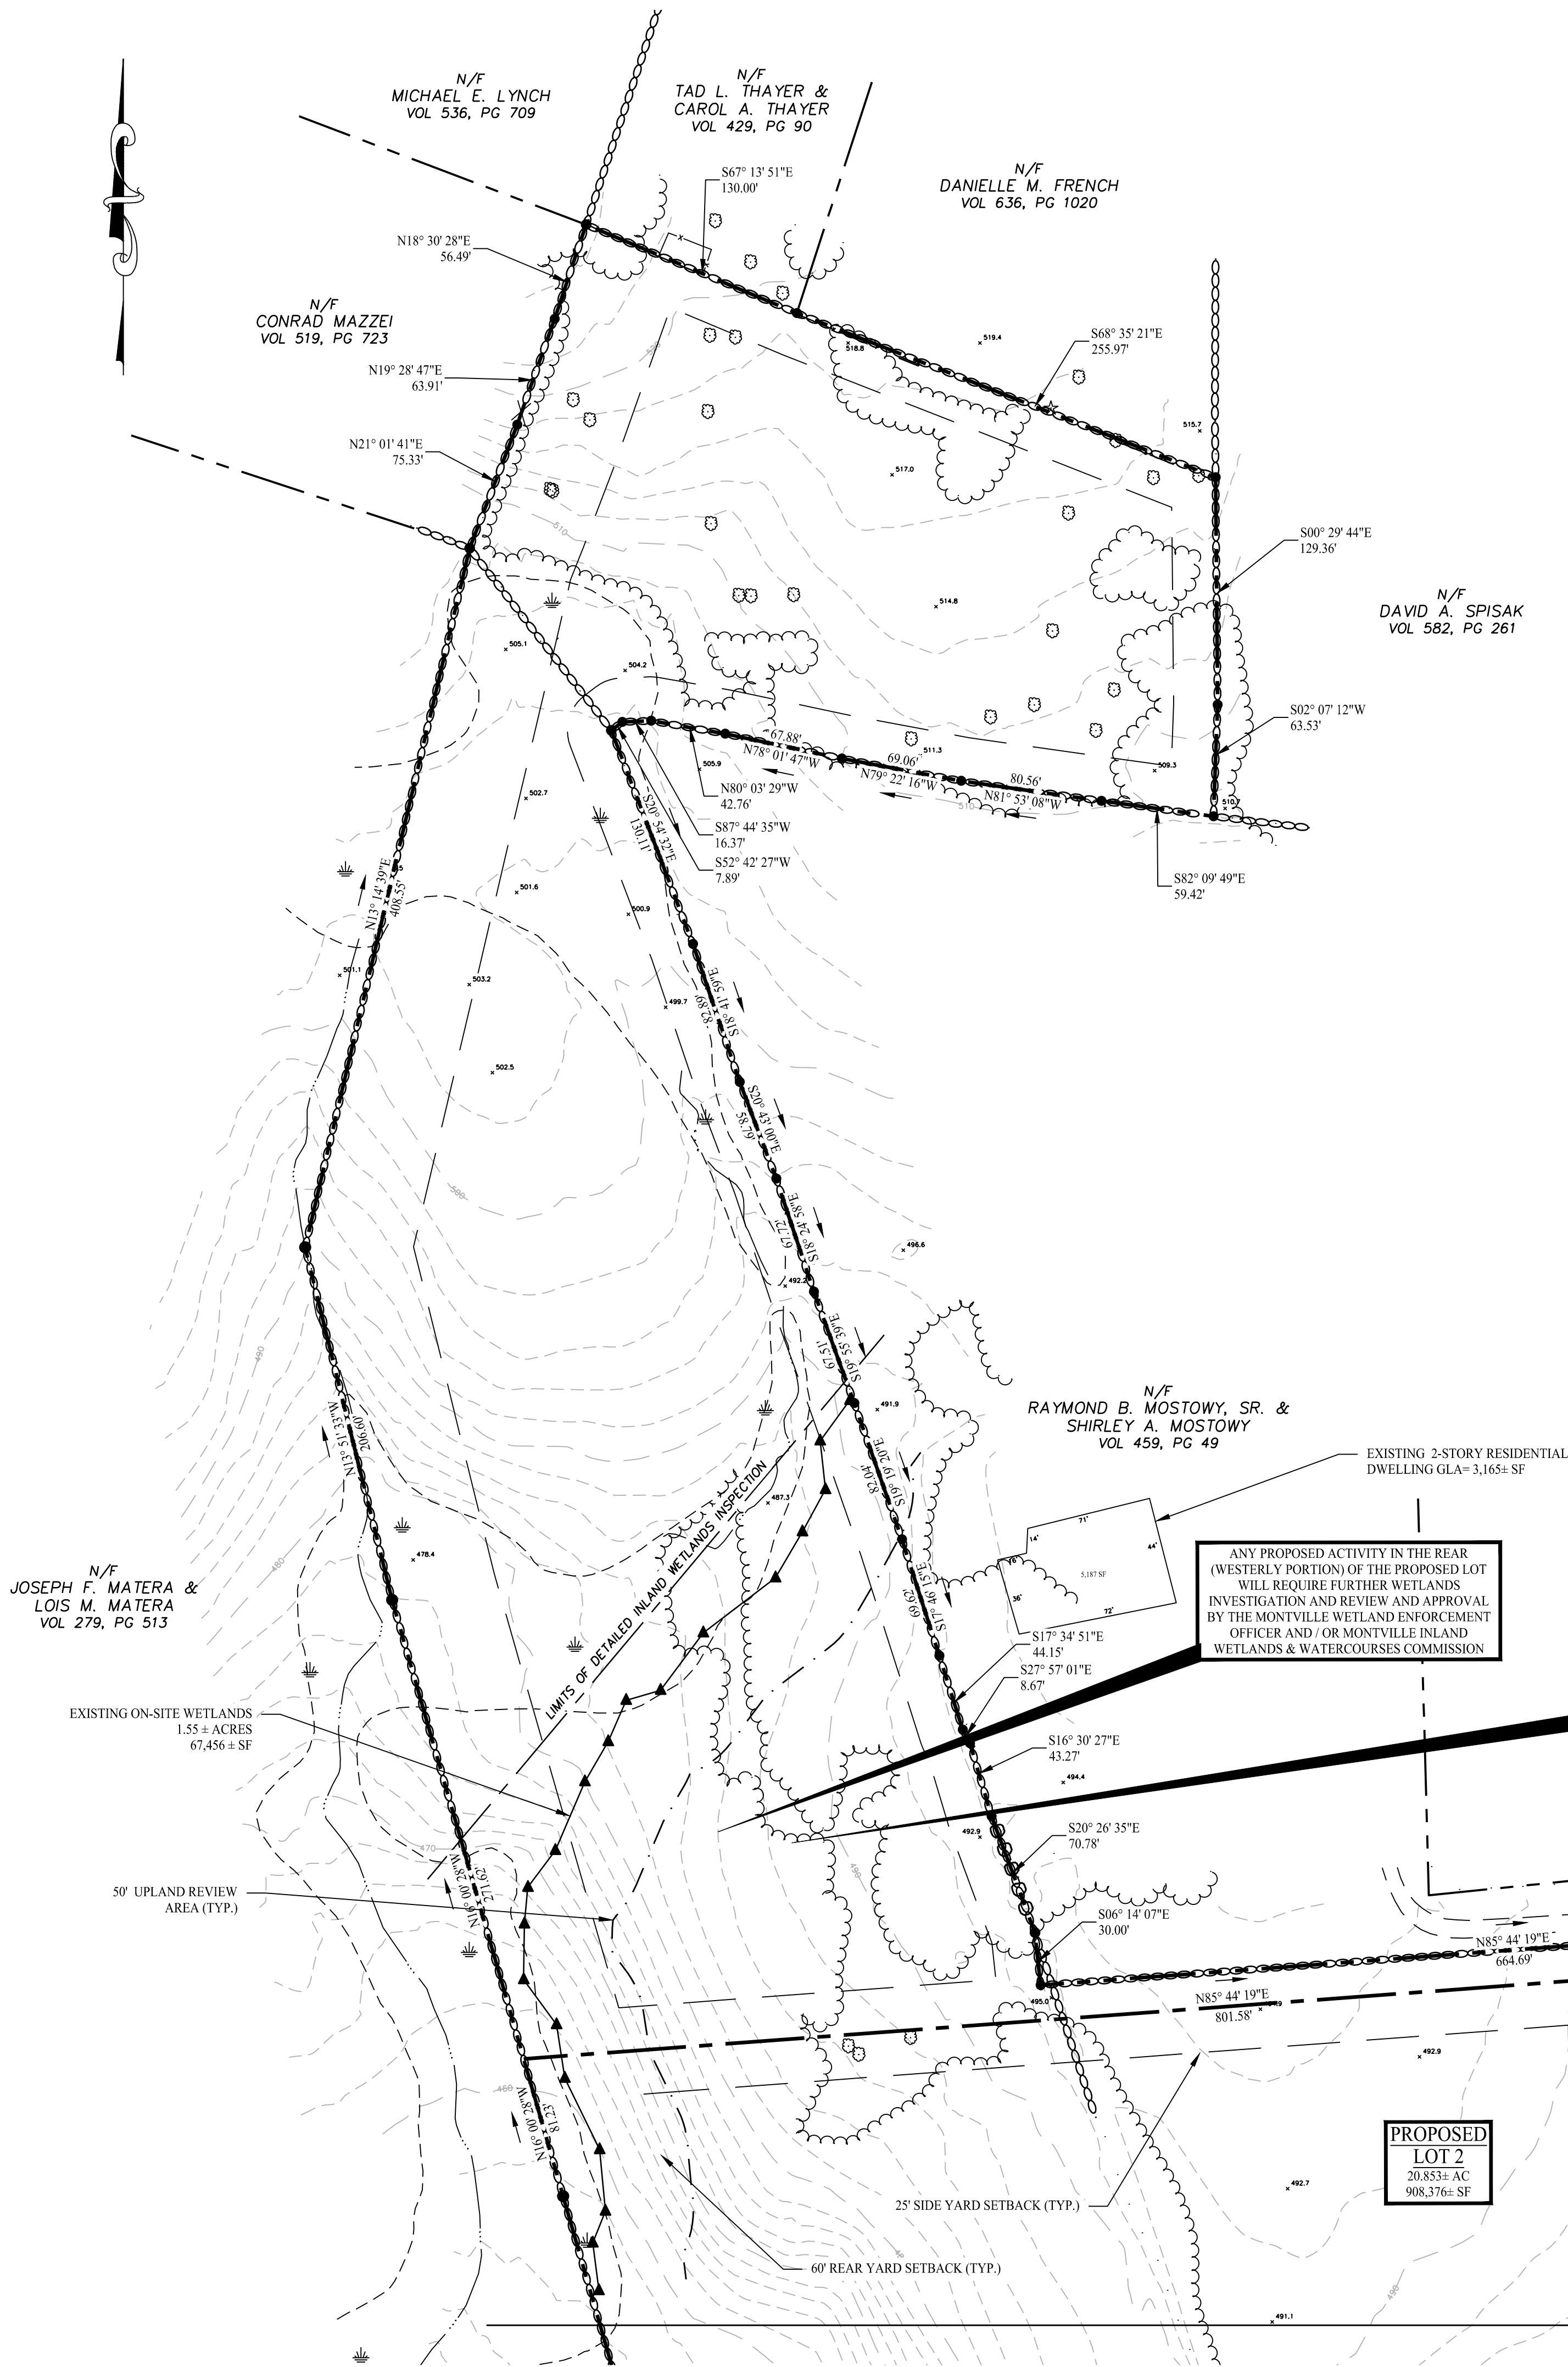

GENERAL SURVEY NOTES

- THIS MAP AND SURVEY HAS BEEN PREPARED IN ACCORDANCE WITH SECTIONS 20-300B-1 THROUGH 20-300B-20 OF THE REGULATIONS OF CONNECTICUT STATE AGENCIES - "MINIMUM STANDARDS OF ACCURACY, CONTENT AND CERTIFICATION FOR SURVEYS AND MAPS", ADOPTED EFFECTIVE JUNE 21, 1996, REVISED OCTOBER 26, 2018. IT IS A PERIMETER SURVEY CONFORMING TO HORIZONTAL ACCURACY "CLASS A-2" STANDARDS. THE BOUNDARY DETERMINATION CATEGORY IS A "RESURVEY". TOPOGRAPHIC INFORMATION HAS BEEN OBTAINED FROM GOLDEN AERIAL SURVEYS AND CONFORMS TO TOPOGRAPHIC ACCURACY "CLASS T-3". REFERENCE MAY BE MADE TO NORTH AMERICAN DATUM OF 1983 (NAD 83) AND THE NORTH AMERICAN VERTICAL DATUM OF 1988 (NAVD 88).
- REFERENCE MAY BE MADE TO THE FOLLOWING DEEDS RECORDED IN THE TOWN OF MONTVILLE LAND RECORDS:

VOLUME: 674 PAGES: 282-285 TYPE: WARRANTY
GRANTOR: RAYMOND B. MOSTOWY, SR. & SHIRLEY A. MOSTOWY
GRANTEE: THE NEVAR COMPANY
DATE EXECUTED: AUG. 26, 2021 DATE RECORDED: AUG. 27, 2021
- REFERENCE MAY BE MADE TO THE FOLLOWING PLANS:
A) "PLAN SHOWING DIVISION OF LAND OF ESTATE OF AARON KIRSCH, ROUTE 163 MONTVILLE, CONN. JULY 1956, SCALE: 1"=40'."
B) "PROPERTY OF RAYMOND B. & SHIRLEY MOSTOWY, ROUTE NO. 163, MONTVILLE, CONN. SCALE: 1"=40', JUNE 1974"
C) "MOSTOWY ONE LOT SUBDIVISION, LAND OF RAYMOND & MARY MOSTOWY, ROUTE 163 MONTVILLE, CONN. SCALE: 1"=40', DATE: AUG 1986"
D) "MOSTOWY SUBDIVISION PROPERTY OF RAYMOND & MARY J. MOSTOWY, OWNER AND SUBDIVIDER, ROUTE 163 MONTVILLE, CONN. SCALE: 1"=40', DATE: 2-6-89"
E) "BOUNDARY LINE ADJUSTMENT PLAN PREPARED FOR RAYMOND B. MOSTOWY SR., CONNECTICUT ROUTE 163 (RAYMOND HILL ROAD) MONTVILLE, CONN. SCALE: 1"=100', DATE: 2-23-2010"
F) "CONNECTICUT STATE HIGHWAY DEPARTMENT RIGHT OF WAY MAP TOWN OF MONTVILLE, RAYMOND HILL ROAD FROM THE NORWICH - HADLYME ROAD SO, EASTERLY TO OXOBEXO BROOK, ROUTE NO. 163, NUMBER: 85-02, SHEET 5 OF 6, SCALE: 1"=40', DATE: 12-31-36"
G) "CONNECTICUT STATE HIGHWAY DEPARTMENT RIGHT OF WAY MAP TOWN OF MONTVILLE, RAYMOND HILL ROAD FROM THE NORWICH - HADLYME ROAD SO, EASTERLY TO OXOBEXO BROOK, ROUTE NO. 163, NUMBER: 85-02, SHEET 4 OF 6, SCALE: 1"=40', DATE: 12-31-36"
H) "PROPERTY & TOPOGRAPHIC SURVEY OF 958 OAKDALE ROAD, MONTVILLE, CONNECTICUT"; SCALE 1"=60'; DATED: 03/2023; BY "DGT ASSOCIATES."
- WETLANDS WERE DELINEATED BY JAMES M. MCMANUS, MS, CPSS ON JANUARY 26, 2023.
- SAID PARCEL IS TOGETHER WITH AND SUBJECT TO SUCH RIGHTS AS MAY APPEAR OF RECORD.
- UNDERGROUND UTILITY, STRUCTURE AND FACILITY LOCATIONS DEPICTED AND NOTED HEREON HAVE BEEN COMPILED, IN PART, FROM RECORD MAPPING, PAROLE TESTIMONY AND OTHER SOURCES. THESE LOCATIONS MUST BE CONSIDERED AS APPROXIMATE IN NATURE. ADDITIONALLY, OTHER SUCH FEATURES MAY EXIST ON THE SITE, THE EXISTENCE OF WHICH ARE UNKNOWN TO DGT ASSOCIATES. THE SIZE, LOCATION AND EXISTENCE OF ALL SUCH FEATURES MUST BE FIELD DETERMINED AND VERIFIED BY THE APPROPRIATE AUTHORITIES PRIOR TO ANY FUTURE CONSTRUCTION ACTIVITY. CALL BEFORE YOU DIG AT 1-800-922-4455.
- MINOR IRREGULARITIES MAY EXIST BETWEEN STONE WALLS AND/OR FENCE LINES AND PRINCIPAL COURSES DEPICTED HEREON.
- LAND RECORDS RESEARCH COMPLETED ON JANUARY 23, 2023.
- FIELD WORK COMPLETED ON FEBRUARY 24, 2023.
- ALL MONUMENTATION FOUND OR SET IS DEPICTED HEREON.
- SUBJECT PROPERTY IS WITHIN AN AREA OF MINIMAL FLOOD HAZARD, ZONE X, IN ACCORDANCE WITH FEMA FLOOD INSURANCE RATE MAP, MAP #09011C0331G, EFFECTIVE 07/18/2011.

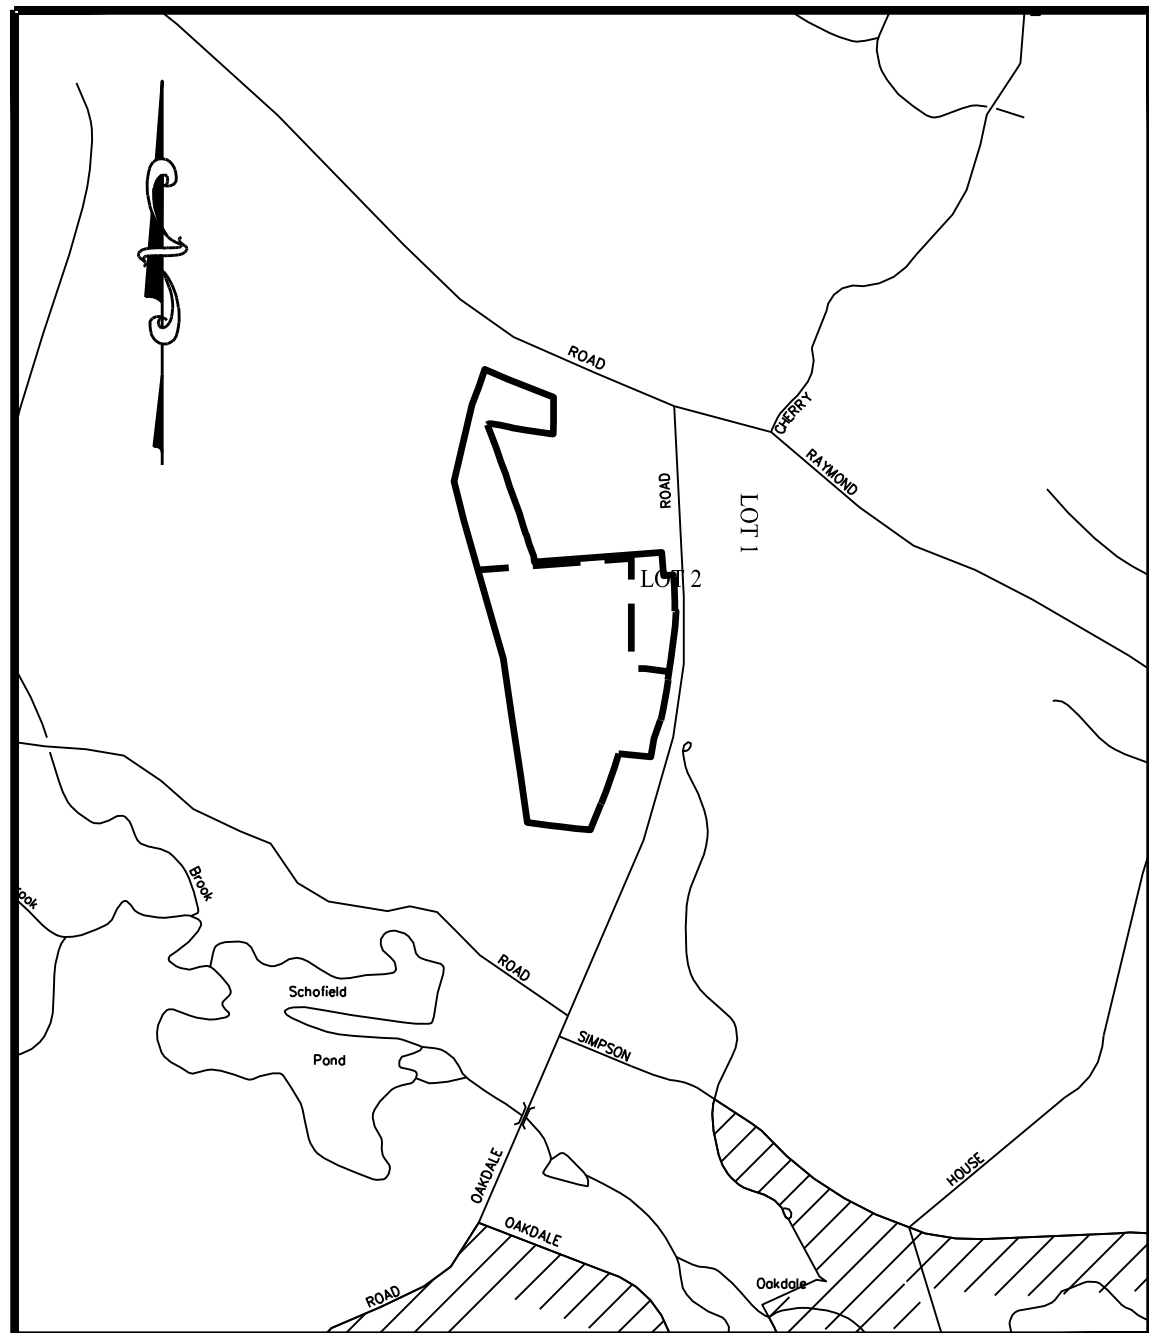

KEY MAP

SCALE: 1" = 1,000'

ZONING COMPLIANCE TABLE

BULK REGULATIONS (ZONE R-120)	LOT 1		LOT 2	
	ZONING STANDARD	PROVIDED	ZONING STANDARD	PROVIDED
MINIMUM LOT AREA	120,000 SF	427,021 SF	120,000 SF	908,376 SF
MINIMUM LOT FRONTAGE	200 FT	515.2 ± FT	200 FT	454.1 ± FT
MINIMUM FRONT YARD SETBACK	60 FT	26 ± FT	60 FT	304 ± FT
MINIMUM SIDE YARD SETBACK	25 FT	197 ± FT	25 FT	84 ± FT
MINIMUM REAR YARD SETBACK	60 FT	135 ± FT	60 FT	535 ± FT

LEGEND

	PROPERTY LINE
	ADJOINING PROPERTY LINES
	PROPOSED LOT LINES
	BUILDING SETBACK
	TREE LINE
	STONE FARM WALL
	EXISTING SPOT GRADE
	EXISTING MAJOR CONTOURS
	EXISTING MINOR CONTOURS
	LIMIT OF WETLANDS
	UPLAND REVIEW AREA - 50 FT BUFFER
	UPLAND REVIEW AREA - 100 FT BUFFER
	UPLAND REVIEW AREA - 200 FT BUFFER
	EXISTING CONCRETE SLAB
	EXISTING CATCH BASIN
	EXISTING GUIDE RAIL
	EXISTING GRAVEL DRIVE



3	09/12/23	Revised Per Planner Comments
2	08/31/23	Revised Per Planner Comments
1	08/04/23	Revised Per IWC Comments
Rev. #:	Date	Description



Drawn By:	AWC
Checked By:	RPP
Approved By:	KMS
Project #:	22109401
Plan Date:	07/17/23
Scale:	1" = 60'

PROPOSED 1-LOT RESUBDIVISION OF 958 ROUTE 163
(PARCEL ID : 046-008-000)
OAKDALE, CONNECTICUT
JULY 17, 2023

Sheet Title:	SUBDIVISION PLAN (SHEET 1 OF 2)	Sheet #:	1.11
--------------	---------------------------------	----------	------

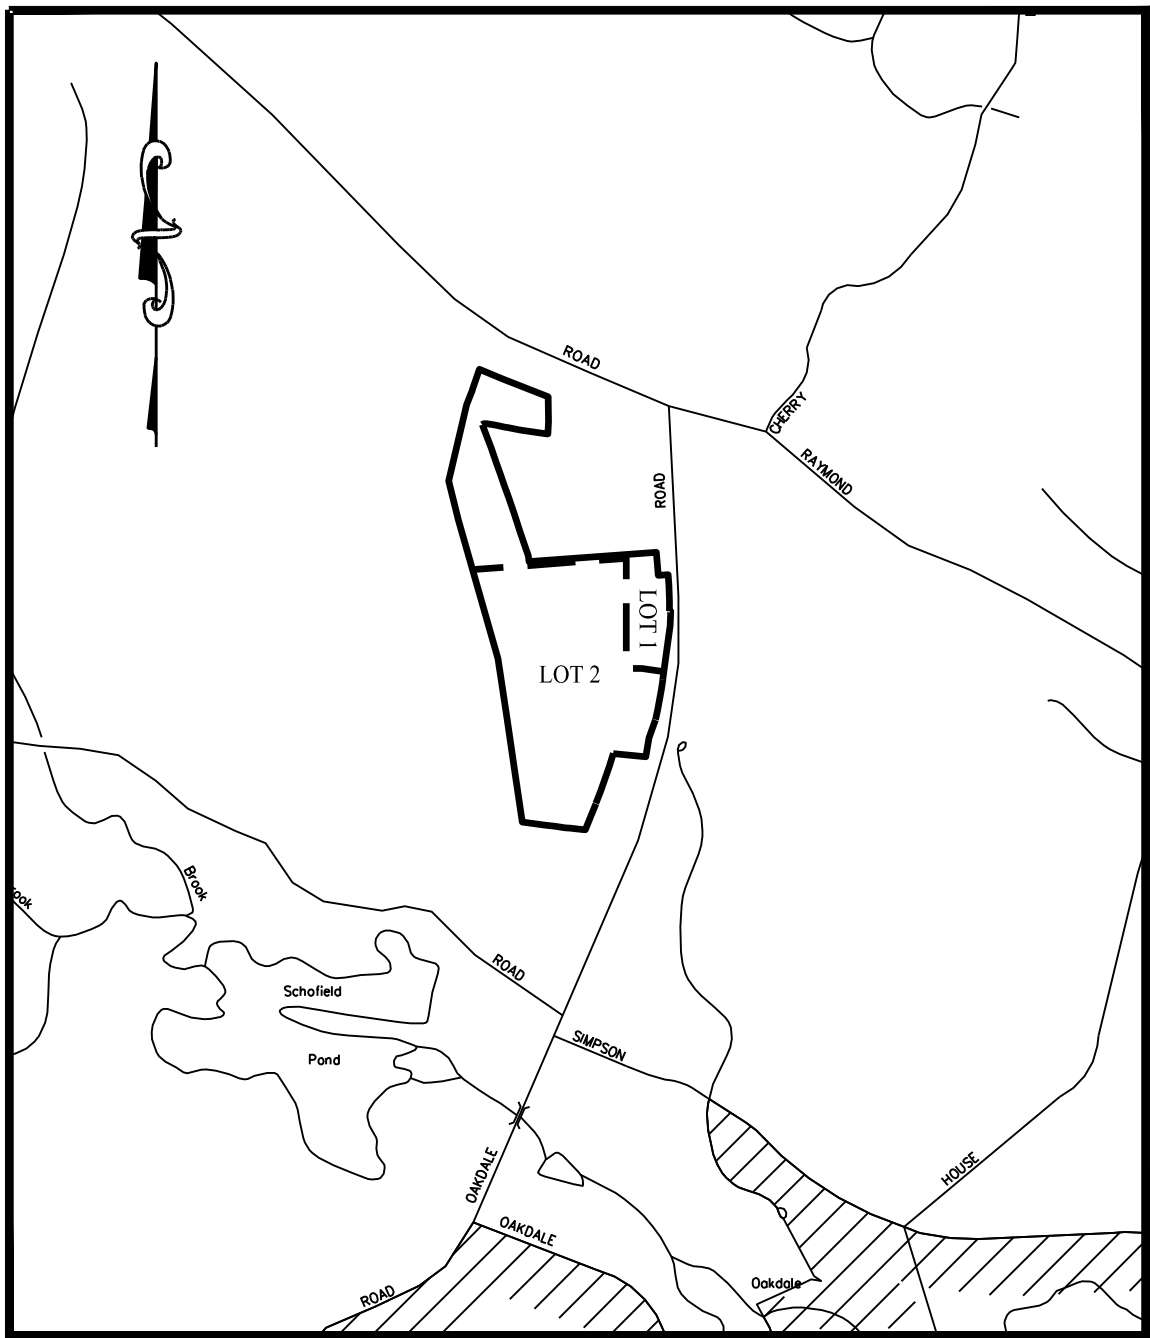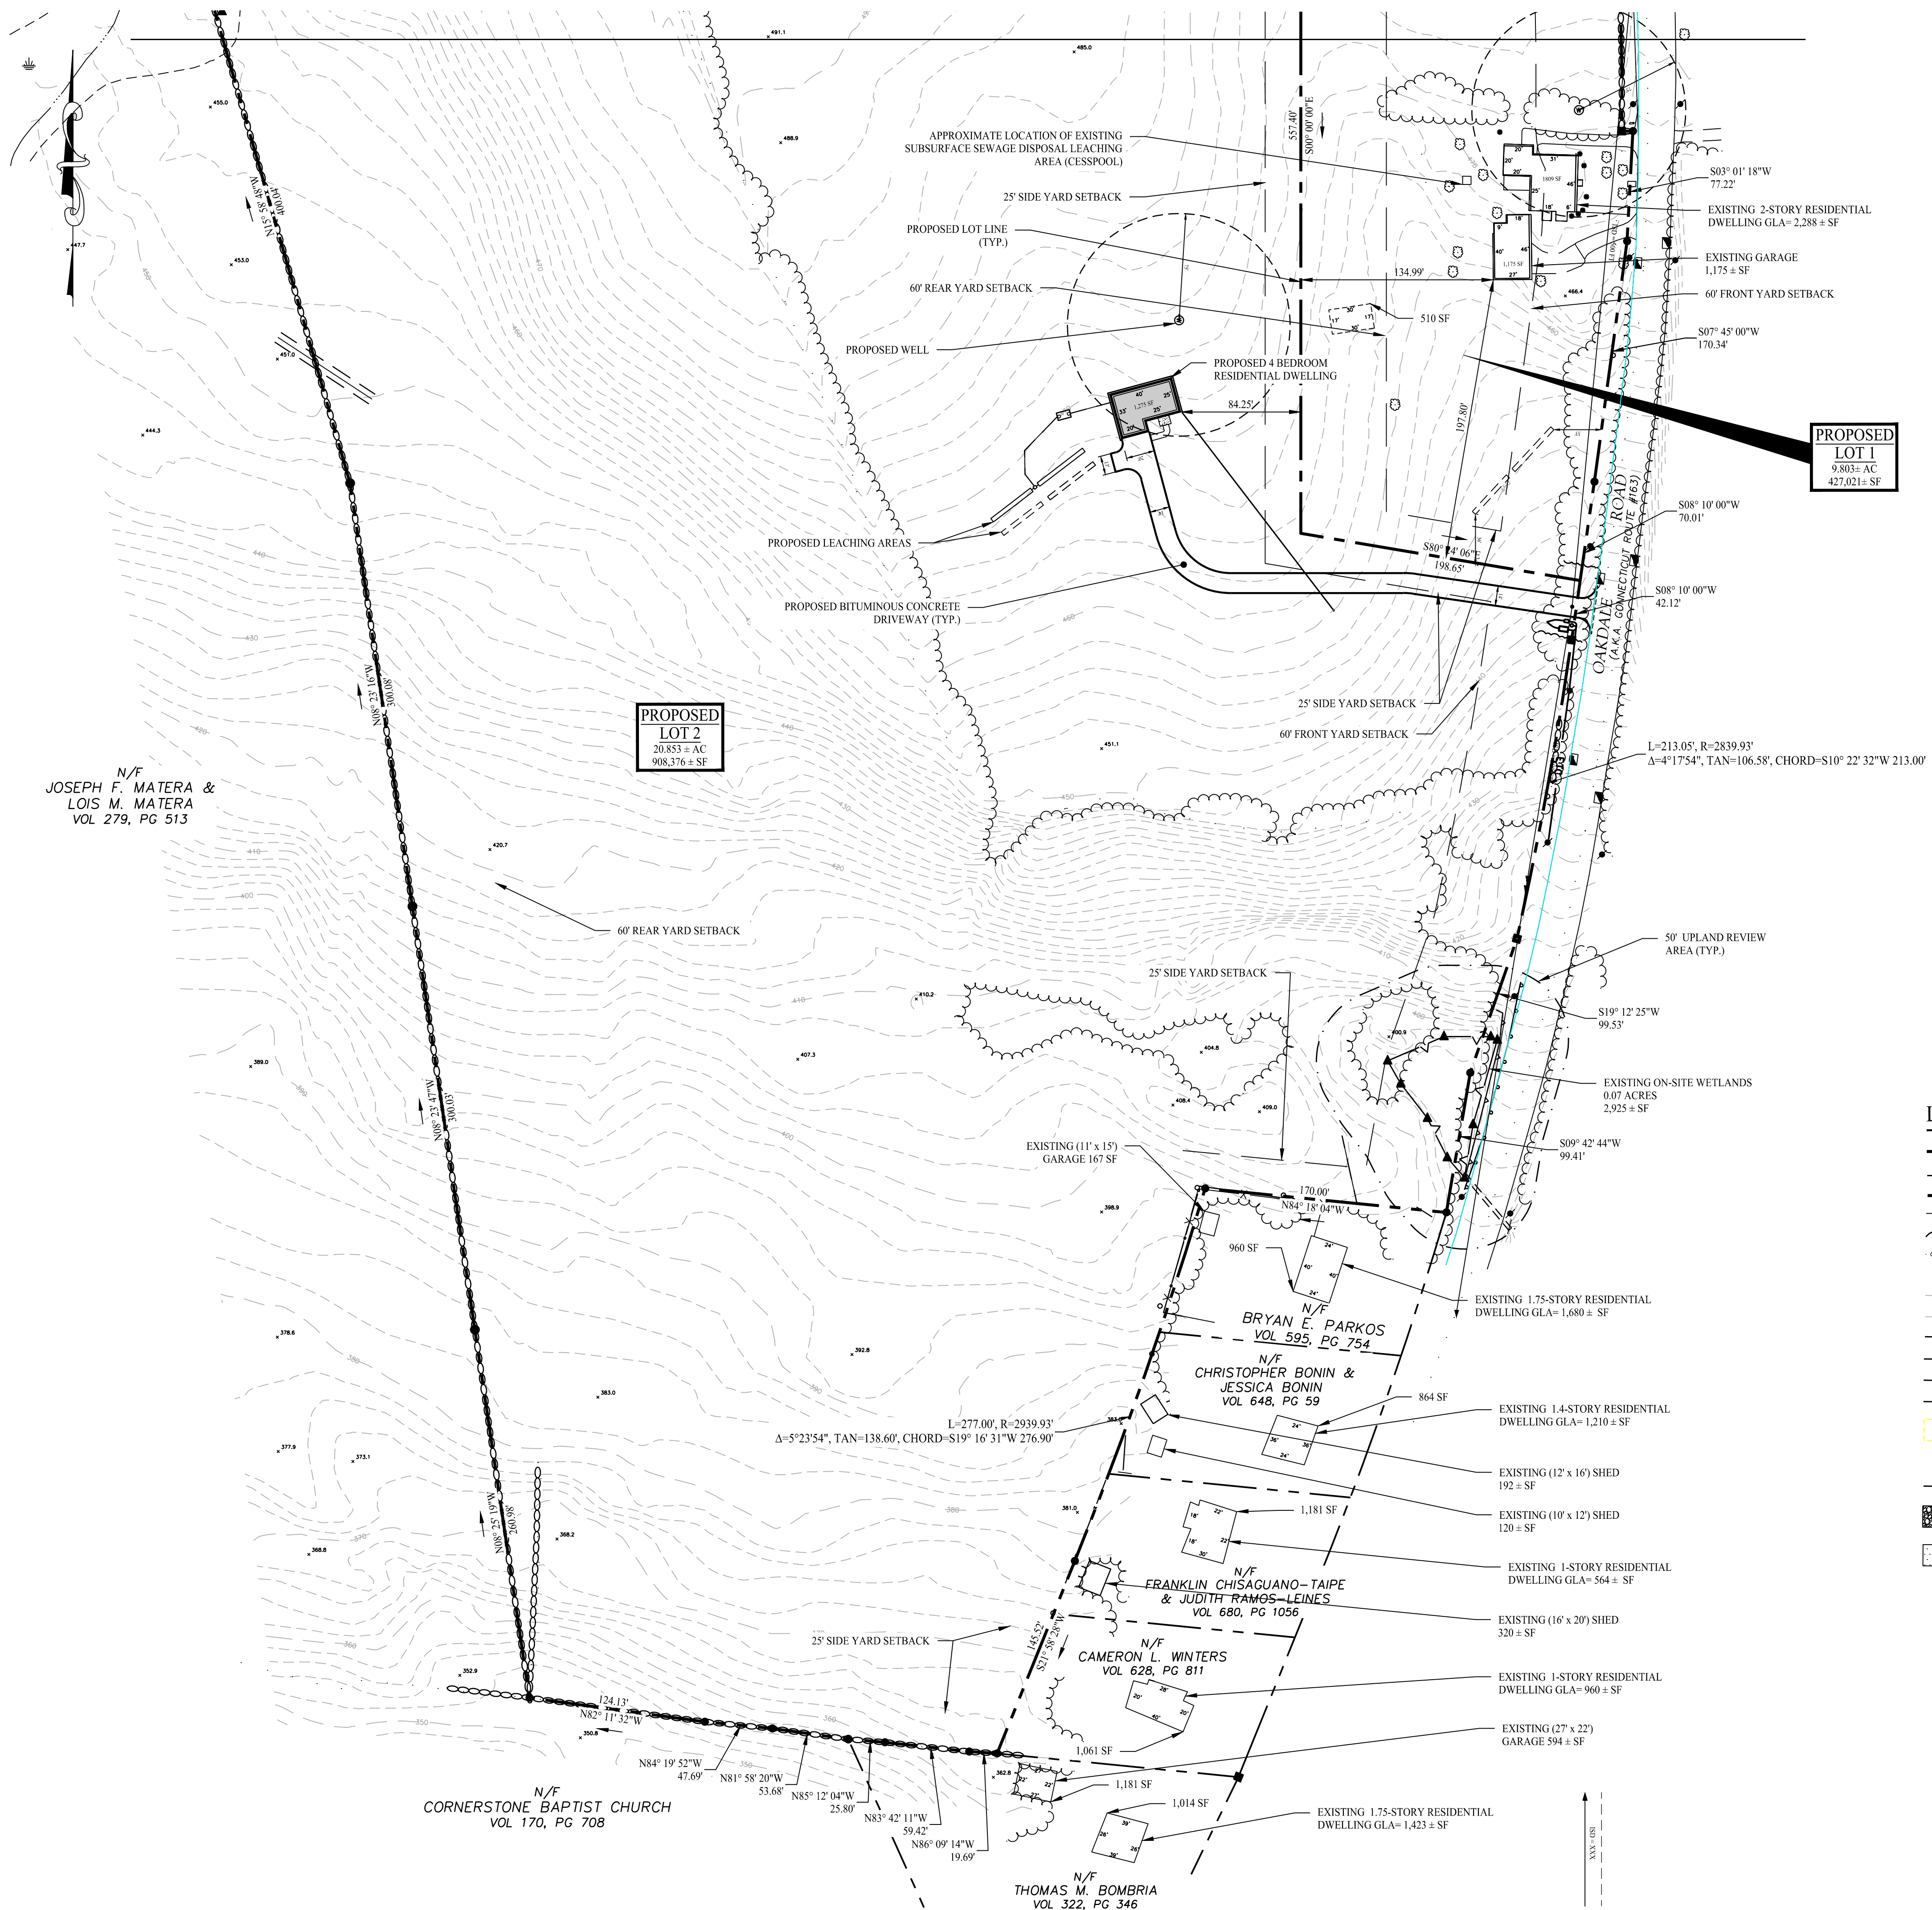


KEY MAP

SCALE: 1" = 1,000'

LEGEND

	PROPERTY LINE
	ADJOINING PROPERTY LINES
	PROPOSED LOT LINES
	BUILDING SETBACK
	TREE LINE
	STONE FARM WALL
	EXISTING SPOT GRADE
	EXISTING MAJOR CONTOURS
	EXISTING MINOR CONTOURS
	LIMIT OF WETLANDS
	UPLAND REVIEW AREA - 50 FT BUFFER
	UPLAND REVIEW AREA - 100 FT BUFFER
	UPLAND REVIEW AREA - 200 FT BUFFER
	EXISTING CONCRETE SLAB
	EXISTING CATCH BASIN
	EXISTING GUIDE RAIL
	EXISTING GRAVEL DRIVE
	PROPOSED BITUMINOUS CONCRETE DRIVEWAY
	PROPOSED WELL
	PROPOSED PRIMARY LEACHING AREA
	PROPOSED RESERVED LEACHING AREA

Rev. #:	Date	Description
3	09/12/23	Revised Per Planner Comments
2	08/31/23	Revised Per Planner Comments
1	08/04/23	Revised Per IWC Comments

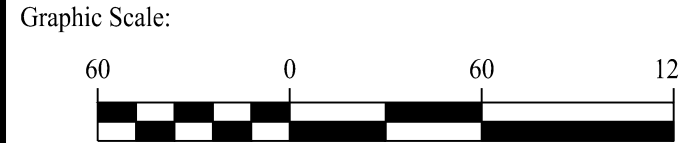

SOLLI ENGINEERING
501 Main Street, Norwalk, CT 06468
11 Vanderbilt Ave., Norwood, MA 02062
T: (203) 880-5455 F: (203) 880-9695
T: (781) 352-8491 F: (203) 880-9695

Drawn By:	AWC
Checked By:	RPP
Approved By:	KMS
Project #:	22109401
Plan Date:	07/17/23
Scale:	1" = 60'

STATE OF CONNECTICUT
ROBERT P. PRYOR, L.S.
No. 19078
LICENSED LAND SURVEYOR
Robert P. Pryor, L.S.
CT 19078

PROPOSED 1-LOT RESUBDIVISION OF 958 ROUTE 163 (PARCEL ID: 046-008-000) OAKDALE, CONNECTICUT JULY 17, 2023

Sheet Title: SUBDIVISION PLAN (SHEET 2 OF 2)	Sheet #: 1.12
--	-------------------------