


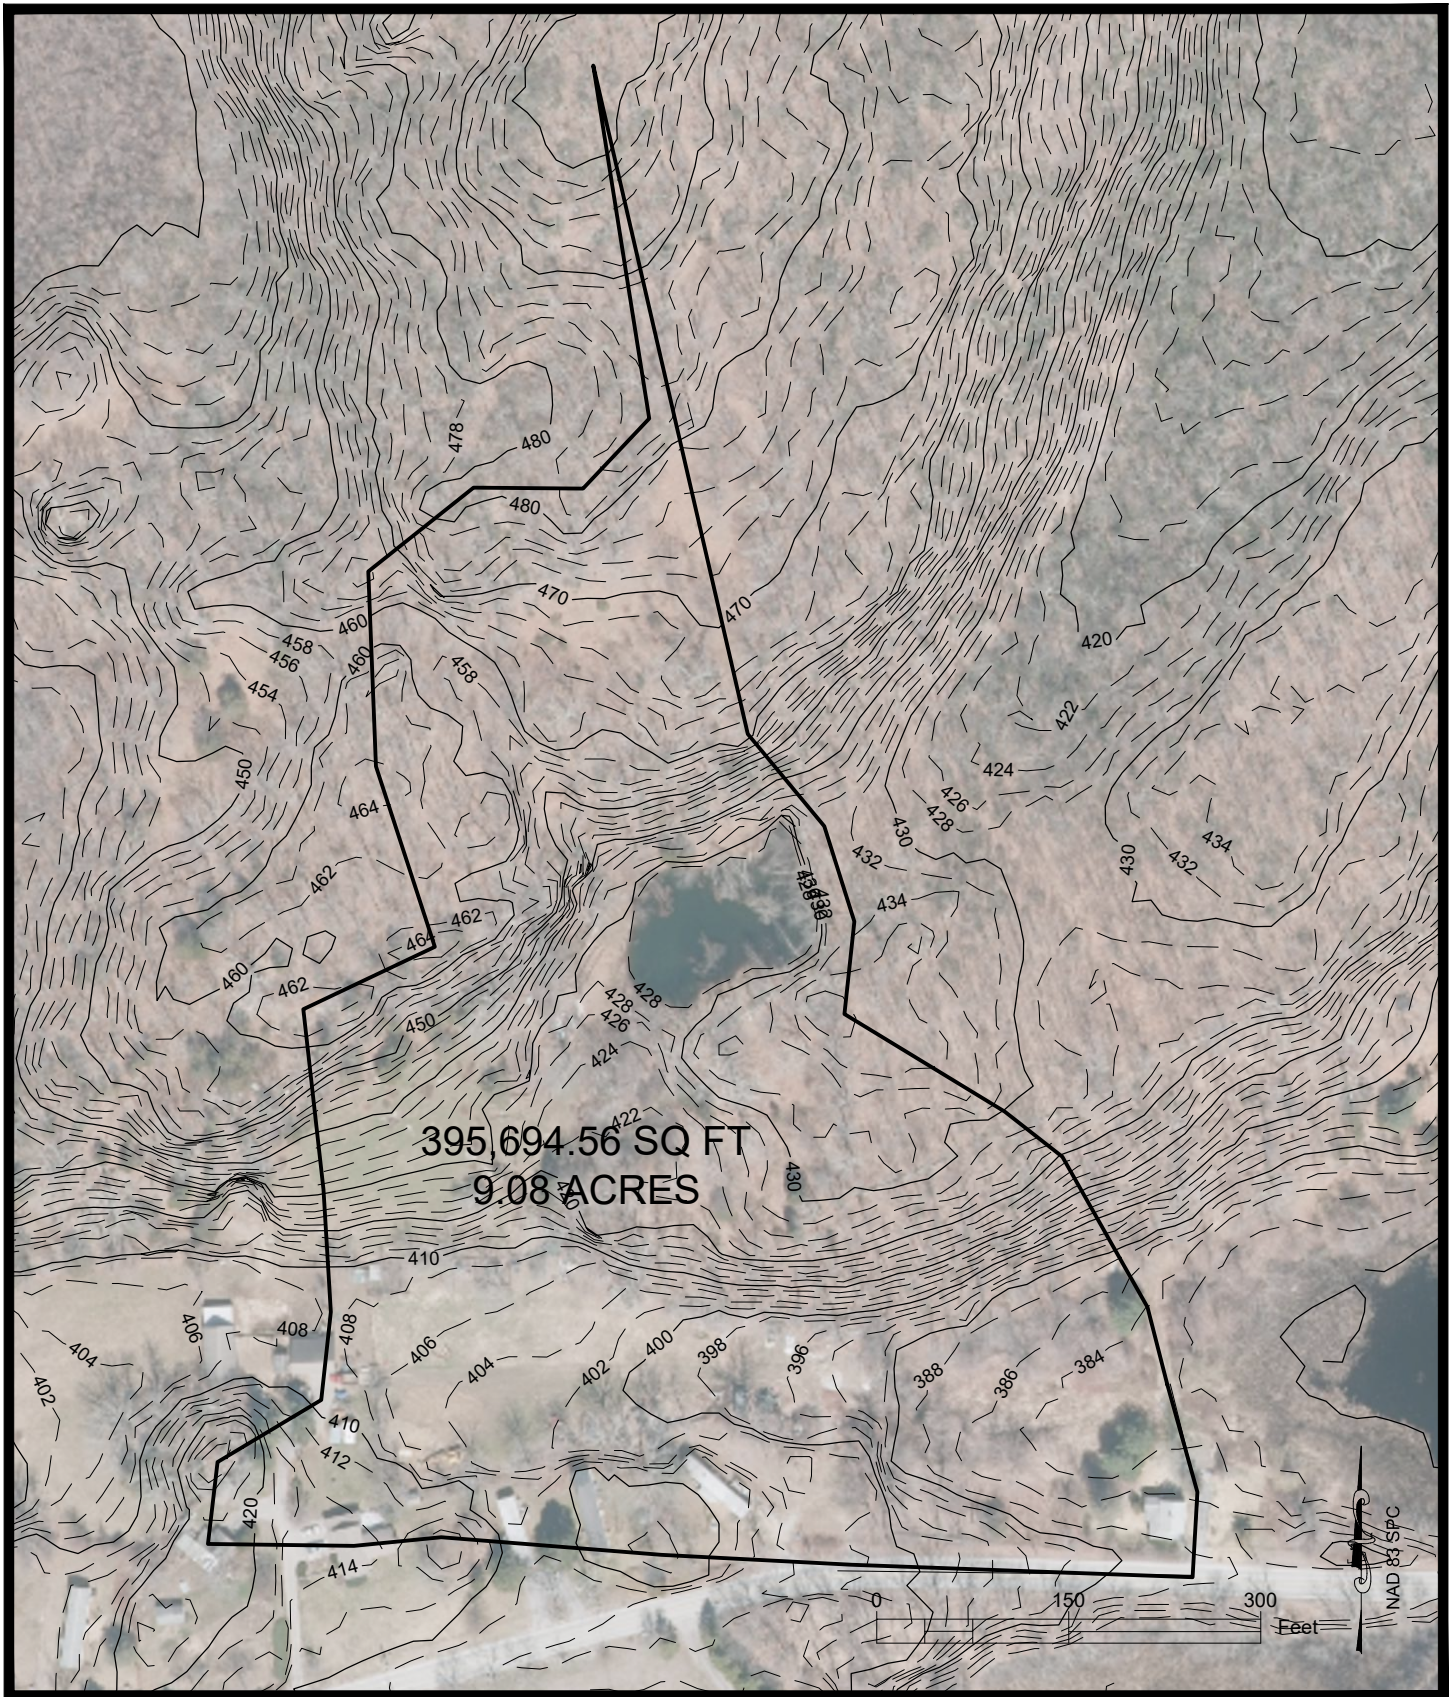

RCL THOMPSON ENGINEERING - SURVEYING 860-941-7721 rclthompson.com 19 Pepperbush Dr. Clinton, CT 06413	SCALE: 1" = 150'	DRAINAGE AREA BOUNDARY
	24-013	339 CHESTERFIELD RD
	1 OF 1	OAKDALE, CT
	8/15/2024	