



Drawing name: G:\CT\Montville\Honeycomb Real Estate Partners\2268-2284 Route 32\Exhibits\24029\_EX-1 Wetlands Exhibit.dwg  
Nov 19, 2024 - 7:38am

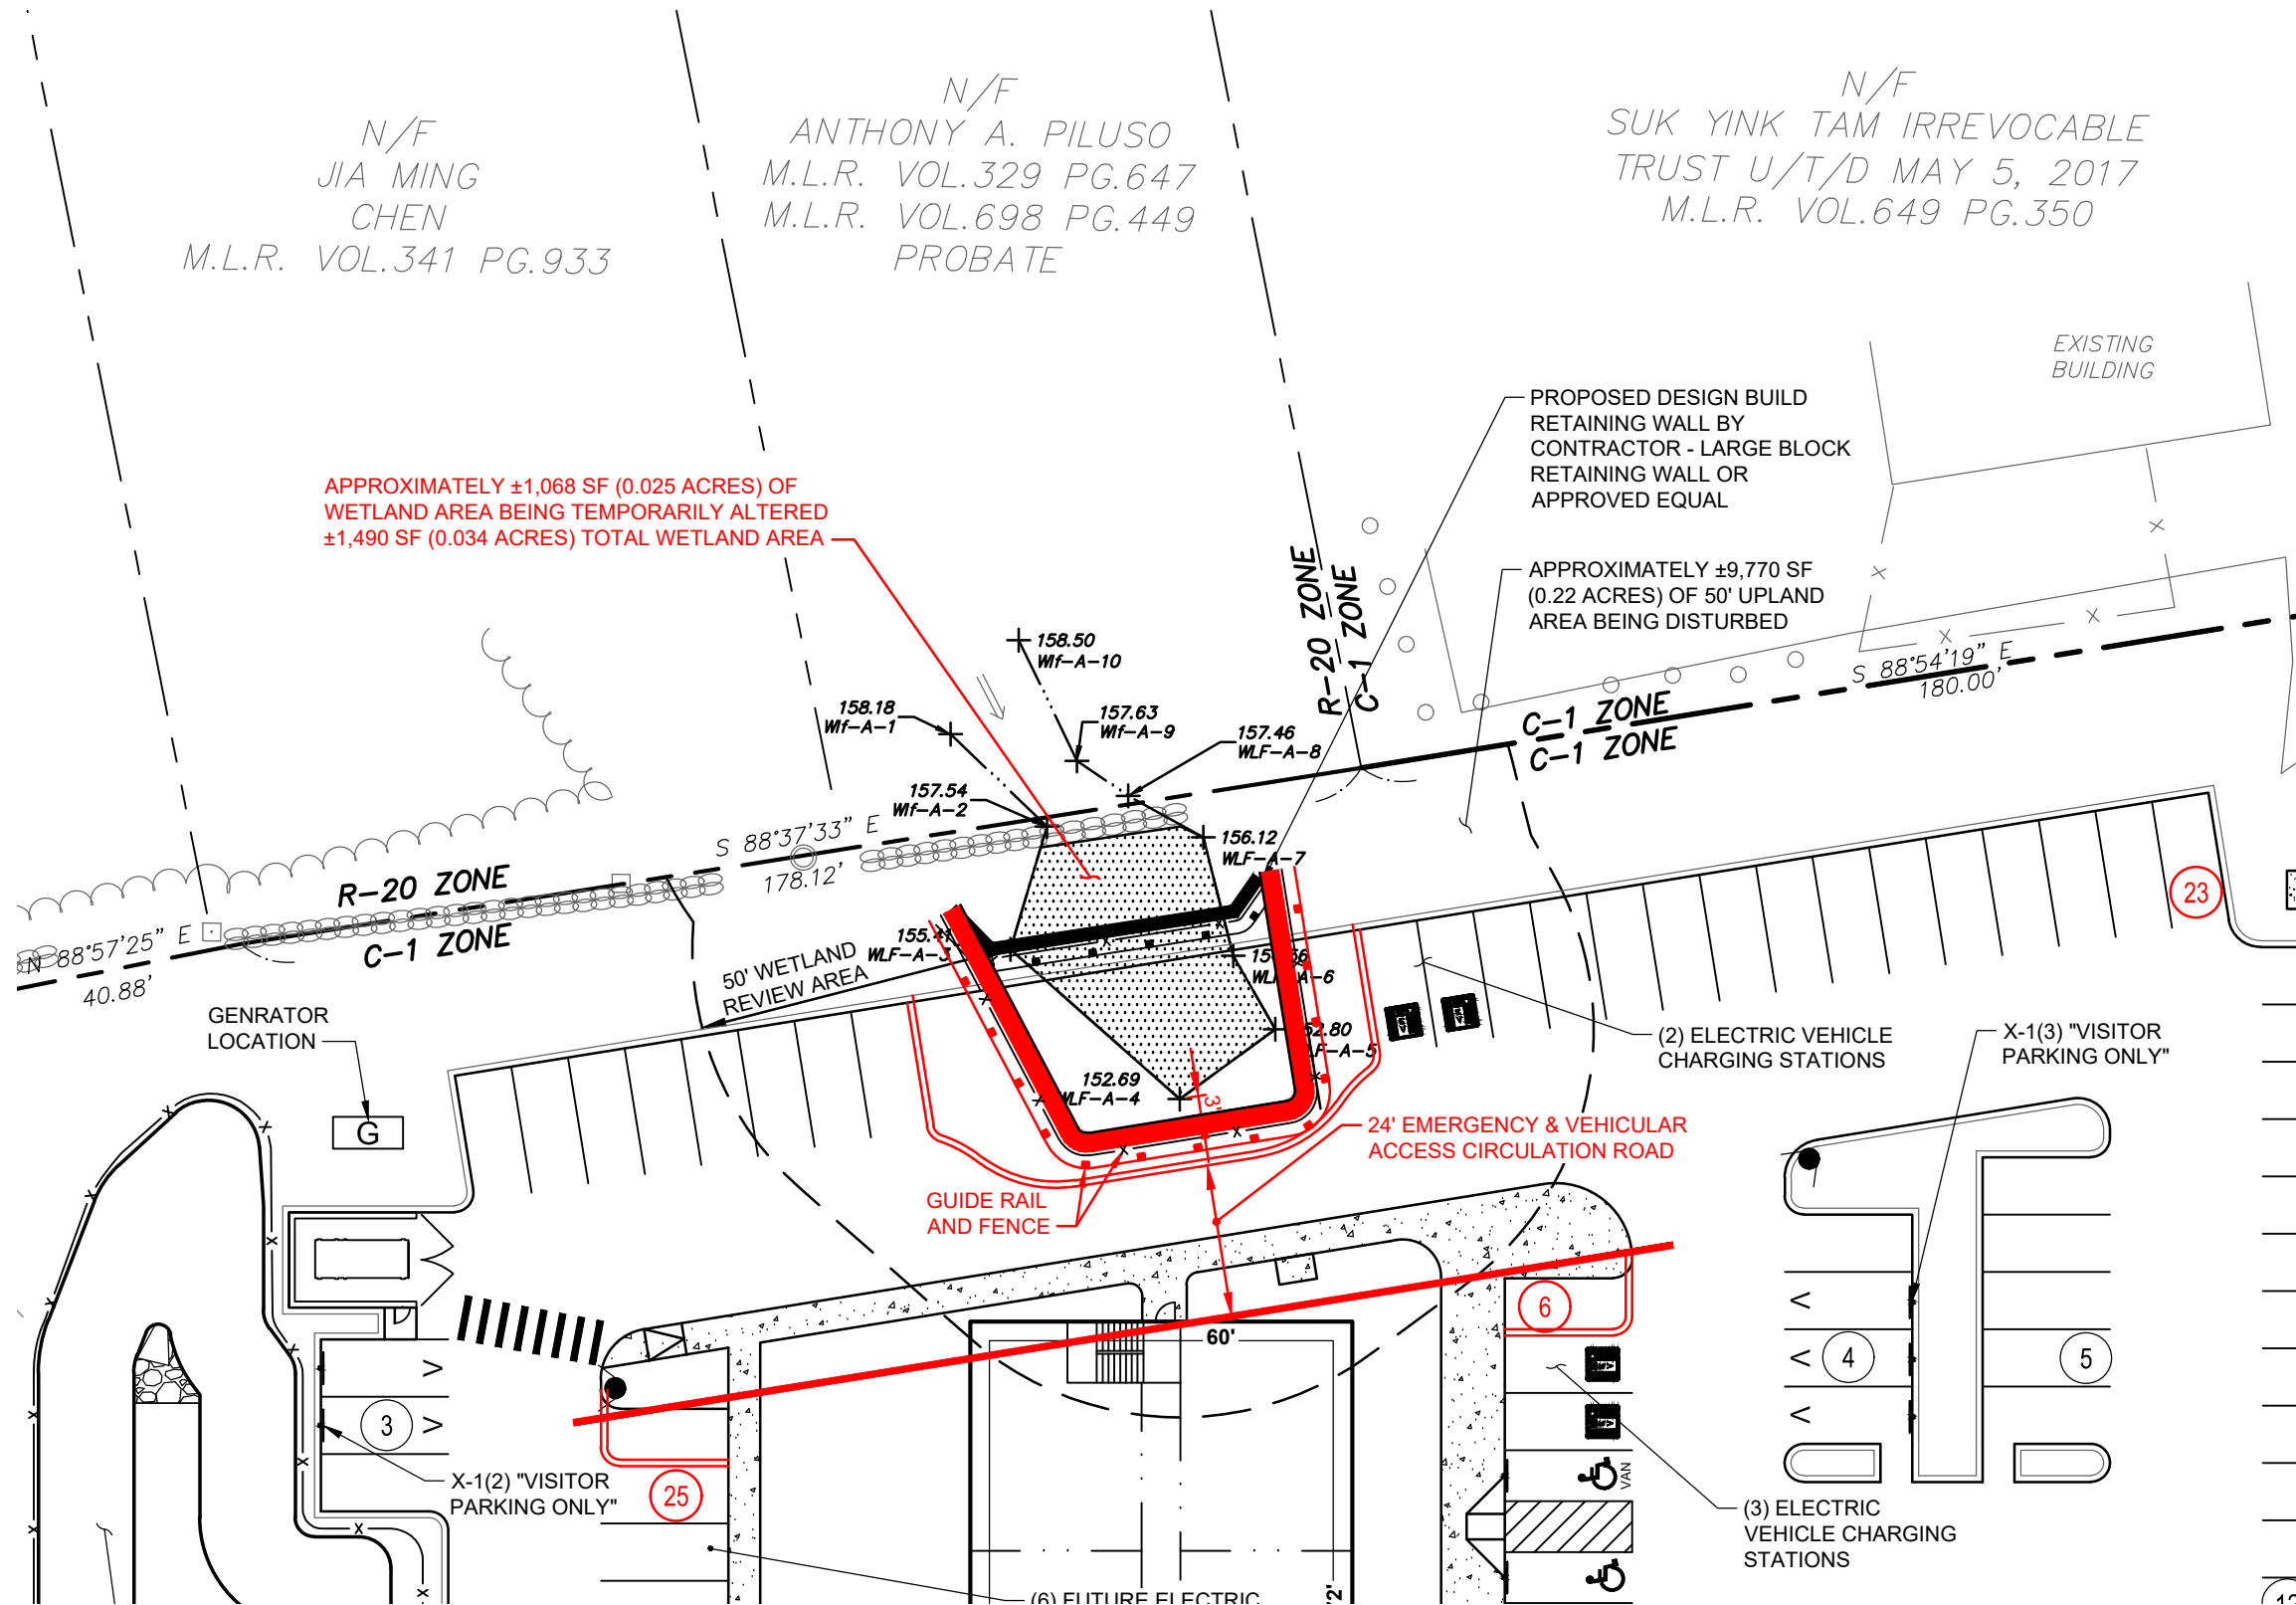

### NOTES:

1. LOSS OF 10 PARKING SPACES.
2. LOST EMERGENCY & VEHICULAR ACCESS CIRCULATION ROAD AROUND BUILDING\
3. THE LOSS OF 10 PARKING SPACES RESULTS IN A REDUCTION OF ±55% OF THE REQUIRED VISITOR PARKING.

DRAFT WETLAND IMPACT TABLE		
	TEMPORARY	±71.7% (1,068 SF)
	PERMANENT	0%

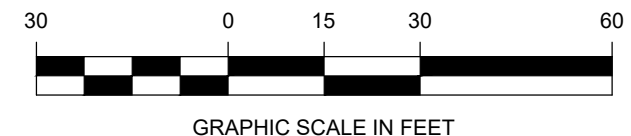

# RJOC

NO.	REVISION	DATE
1.		11/19/2024

PREPARED BY:  
**RJO'CONNELL & ASSOCIATES, INC.**  
CIVIL ENGINEERS, SURVEYORS  
& LAND PLANNERS  
80 MONTVALE AVENUE, SUITE 201  
STONEHAM, MA 02180  
PHONE: 781.279.0180  
RJOCONNELL.COM

PREPARED FOR:  
  
20 AVON MEADOW LANE  
AVON, CT 06001

PROJECT NAME:  
**HORIZON VIEW**  
MONTVILLE, CT

DESIGNED BY: RWS  
DRAWN BY: WJH  
REVIEWED BY: BPD/RWS  
SCALE: 1" = 30'  
DATE: 11/19/2024

DRAWING NAME:

NO WETLANDS IMPACT  
ALTERNATIVE EXHIBIT

DRAWING NUMBER:  
**EX-1**

PROJECT NUMBER:

24029

Copyright © 2024 by R.J. O'Connell & Associates, Inc.