

DATE	ISSUE
2-27-25	PROGRESS DRAWING
3-17-25	DELETE FIRE WALLS ADD SPRINKLER SYSTEM
3-20-25	RESTROOM ADDITION
3-27-25	MODIFY BAY SPACING MOVE EXT. RESTROOM



**PDS ENGINEERING &
CONSTRUCTION, INC.**

107 Old Windsor Road
Bloomfield, Connecticut. 06002
Telephone: (860) 242-8586
FAX (860) 242-8587

CONSULTANTS:

PROJECT NAME: **B&W PAVING & LANDSCAPING**

393 BUTLERTOWN ROAD
MONTVILLE, CONNECTICUT


FLOOR PLAN

PROJECT NAME:

SEAL

ENGINEER: FB
ARCHITECT:
PROJECT MGR:
DRAFTED BY: BF

A-100

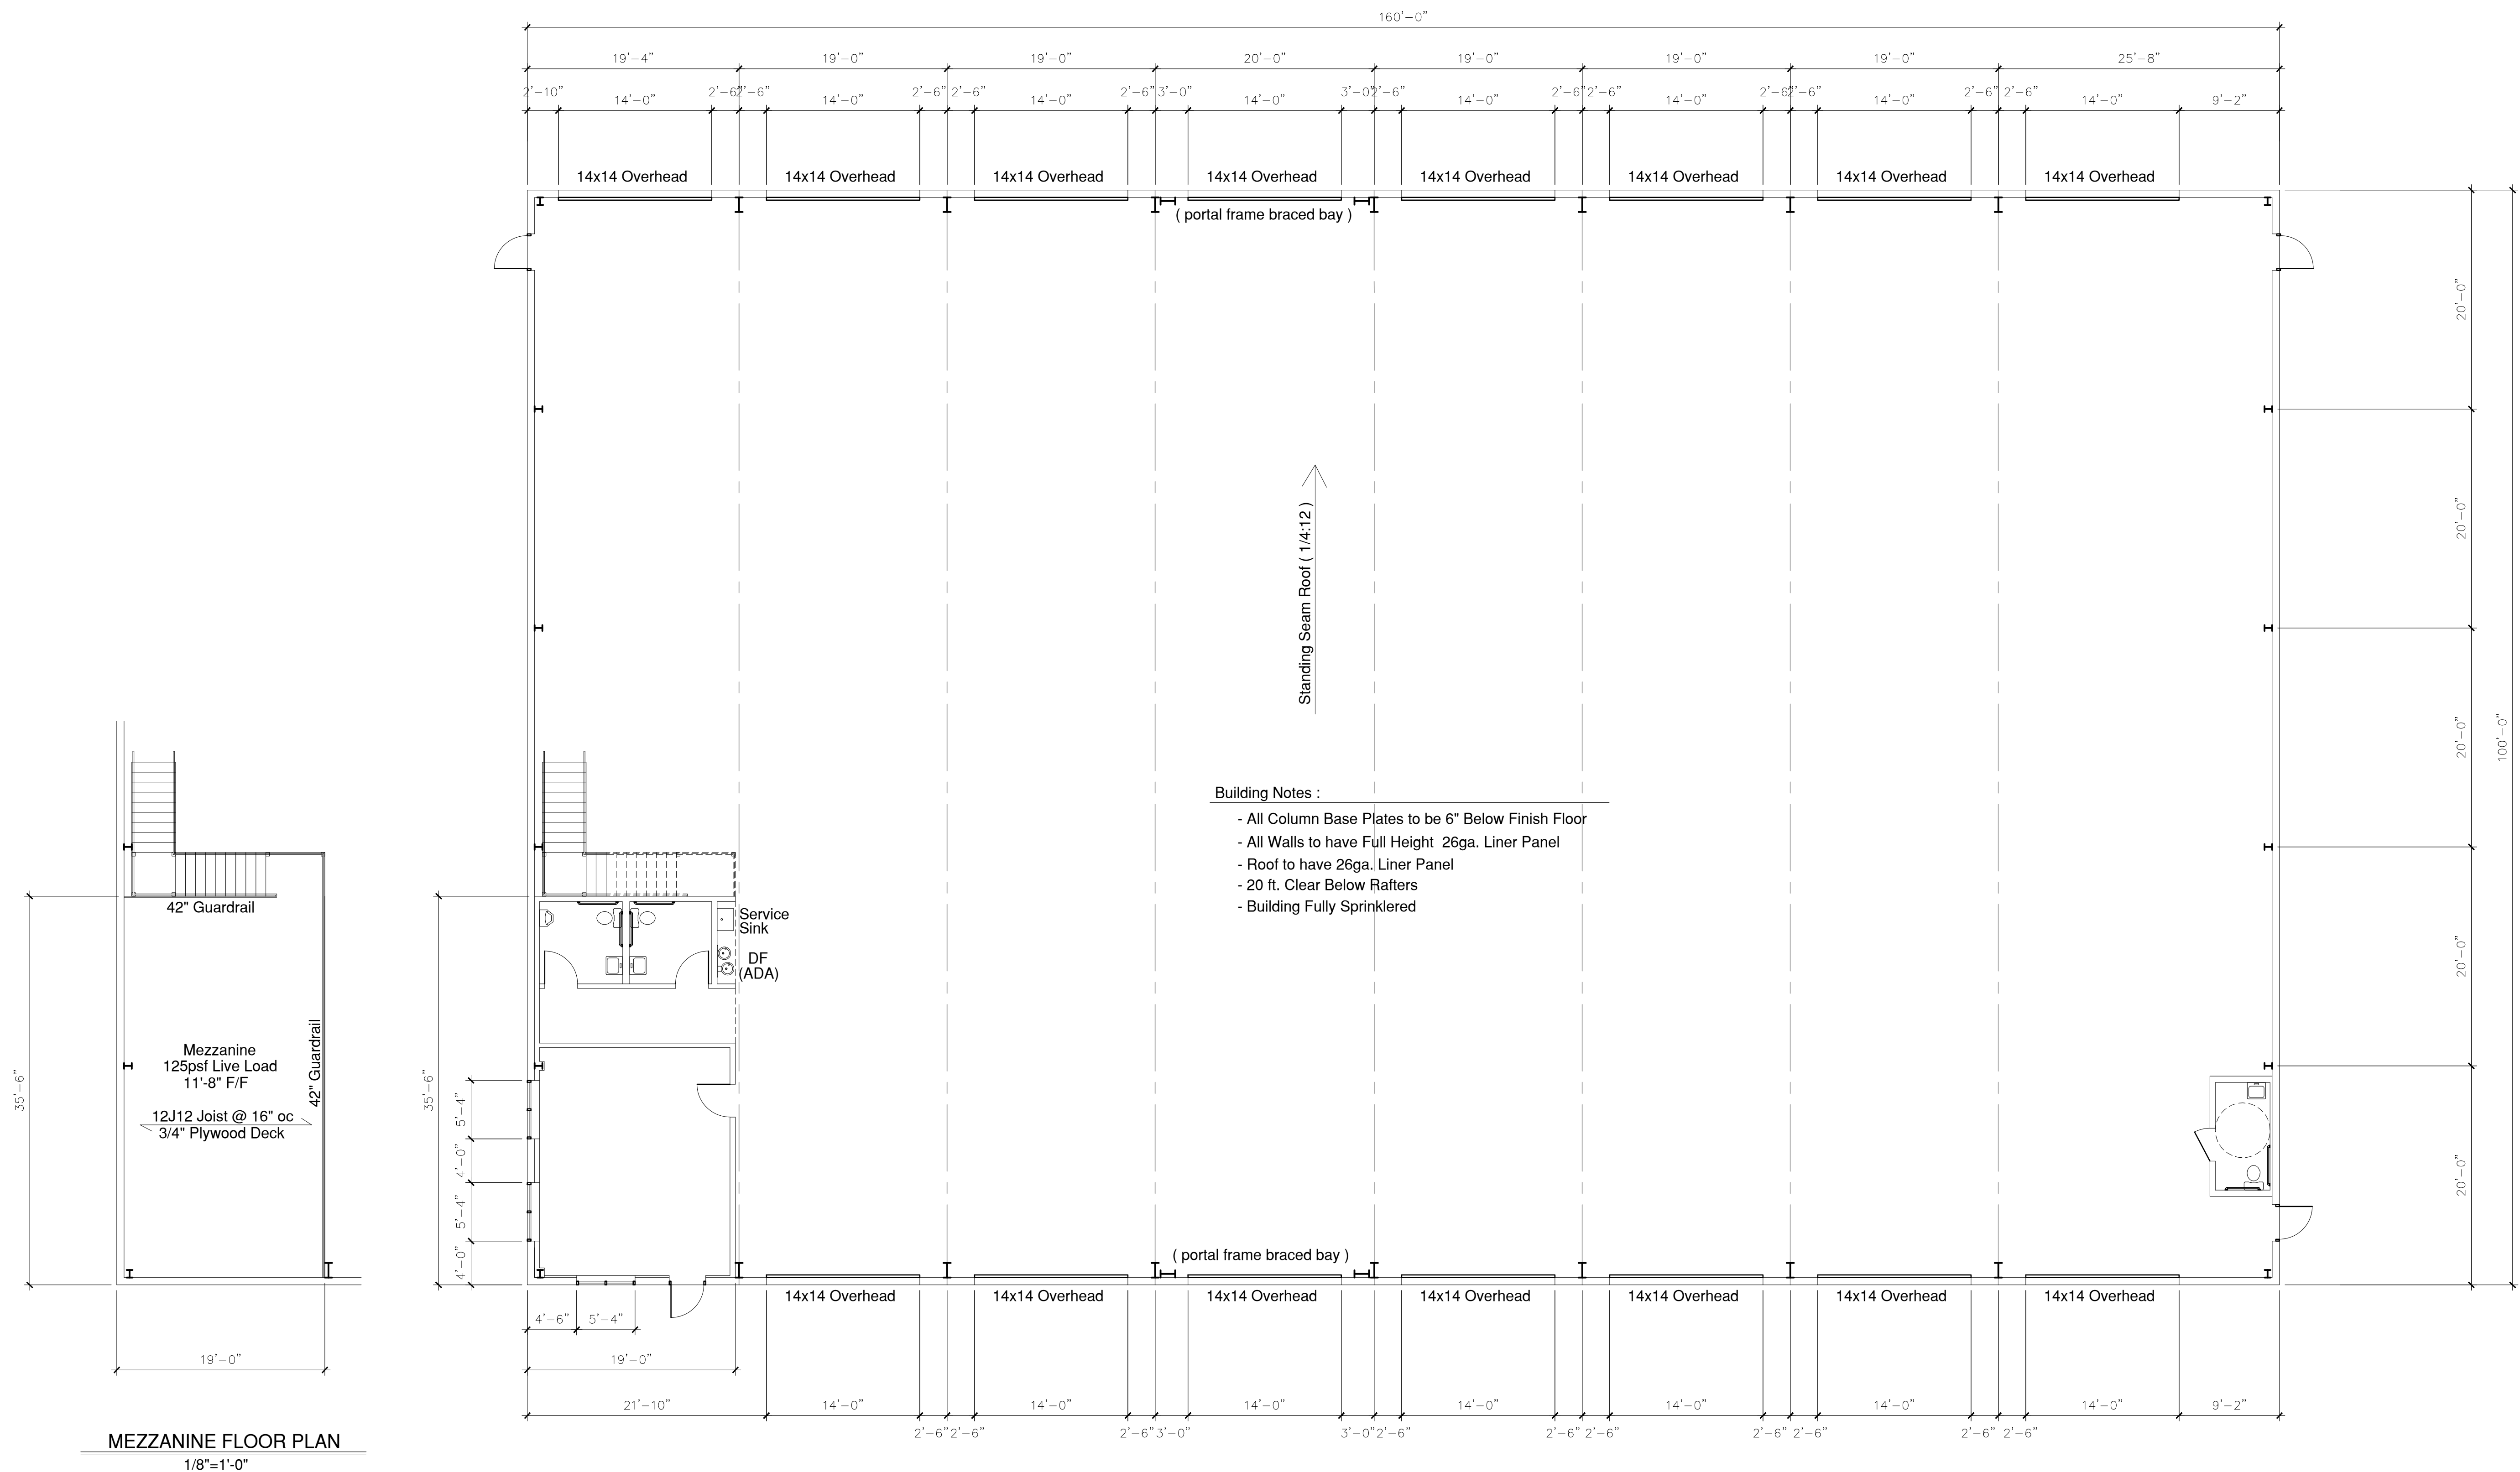

MEZZANINE FLOOR PLAN

1/8"=1'-0"

FLOOR PLAN

1/8"=1'-0"