


DATE	ISSUE
2-27-25	PROGRESS DRAWING
3-17-25	DELETE FIRE WALLS ADD SPRINKLER SYSTEM
3-20-25	RESTROOM ADDITION
3-27-25	MODIFY BAY SPACING MOVE EXT. RESTROOM

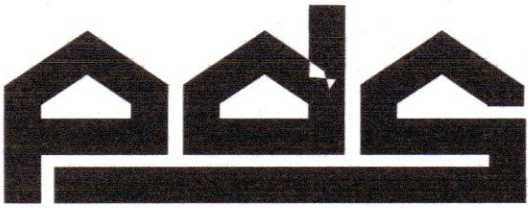

**PDS ENGINEERING &
CONSTRUCTION, INC.**

107 Old Windsor Road
Bloomfield, Connecticut 06002
Telephone: (860) 242-8586
FAX (860) 242-8587

CONSULTANTS:

PROJECT NAME:

B&W PAVING & LANDSCAPING

393 BUTLERTOWN ROAD
MONTVILLE, CONNECTICUT


DRAWING TITLE:

FLOOR PLAN

SEAL

ENGINEER: FB
ARCHITECT:
PROJECT MGR:
DRAFTED BY: BF

A-100

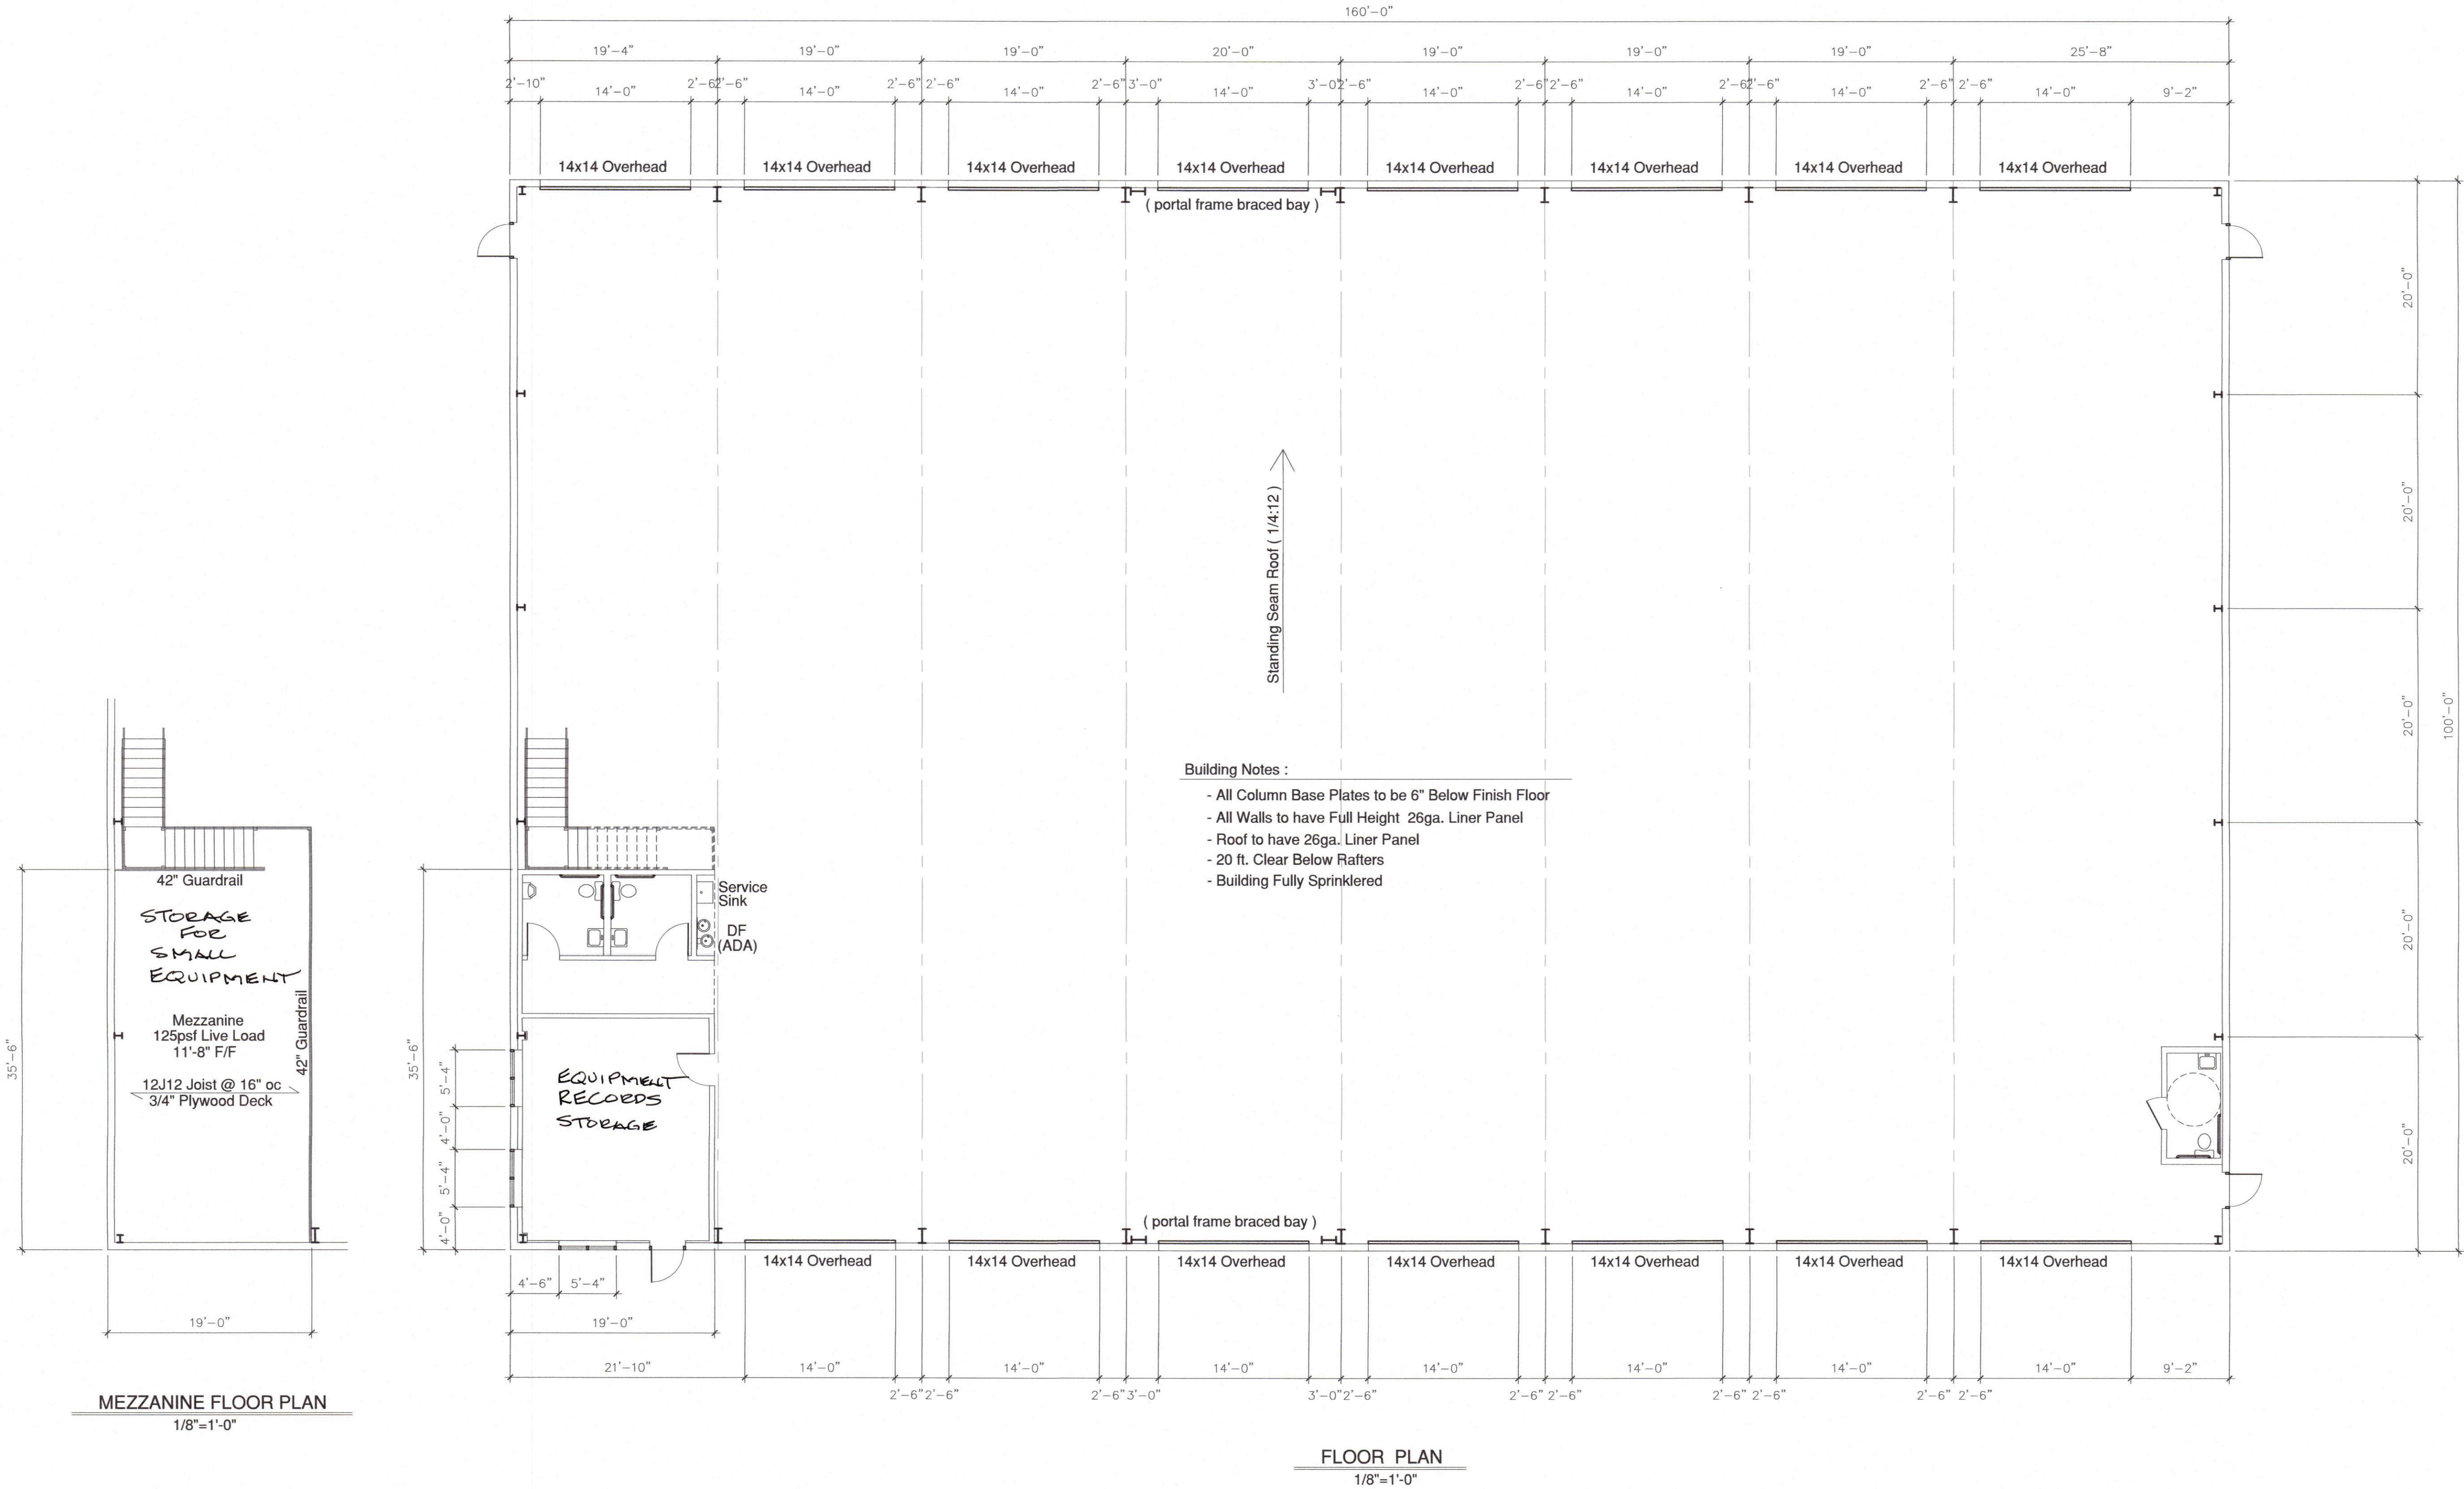

- Building Notes :
- All Column Base Plates to be 6" Below Finish Floor
 - All Walls to have Full Height 26ga. Liner Panel
 - Roof to have 26ga. Liner Panel
 - 20 ft. Clear Below Rafters
 - Building Fully Sprinklered

MEZZANINE FLOOR PLAN
1/8"=1'-0"

FLOOR PLAN
1/8"=1'-0"