



PROPOSED ROADWAY ALIGNMENT  
SCALE: 1"=50'

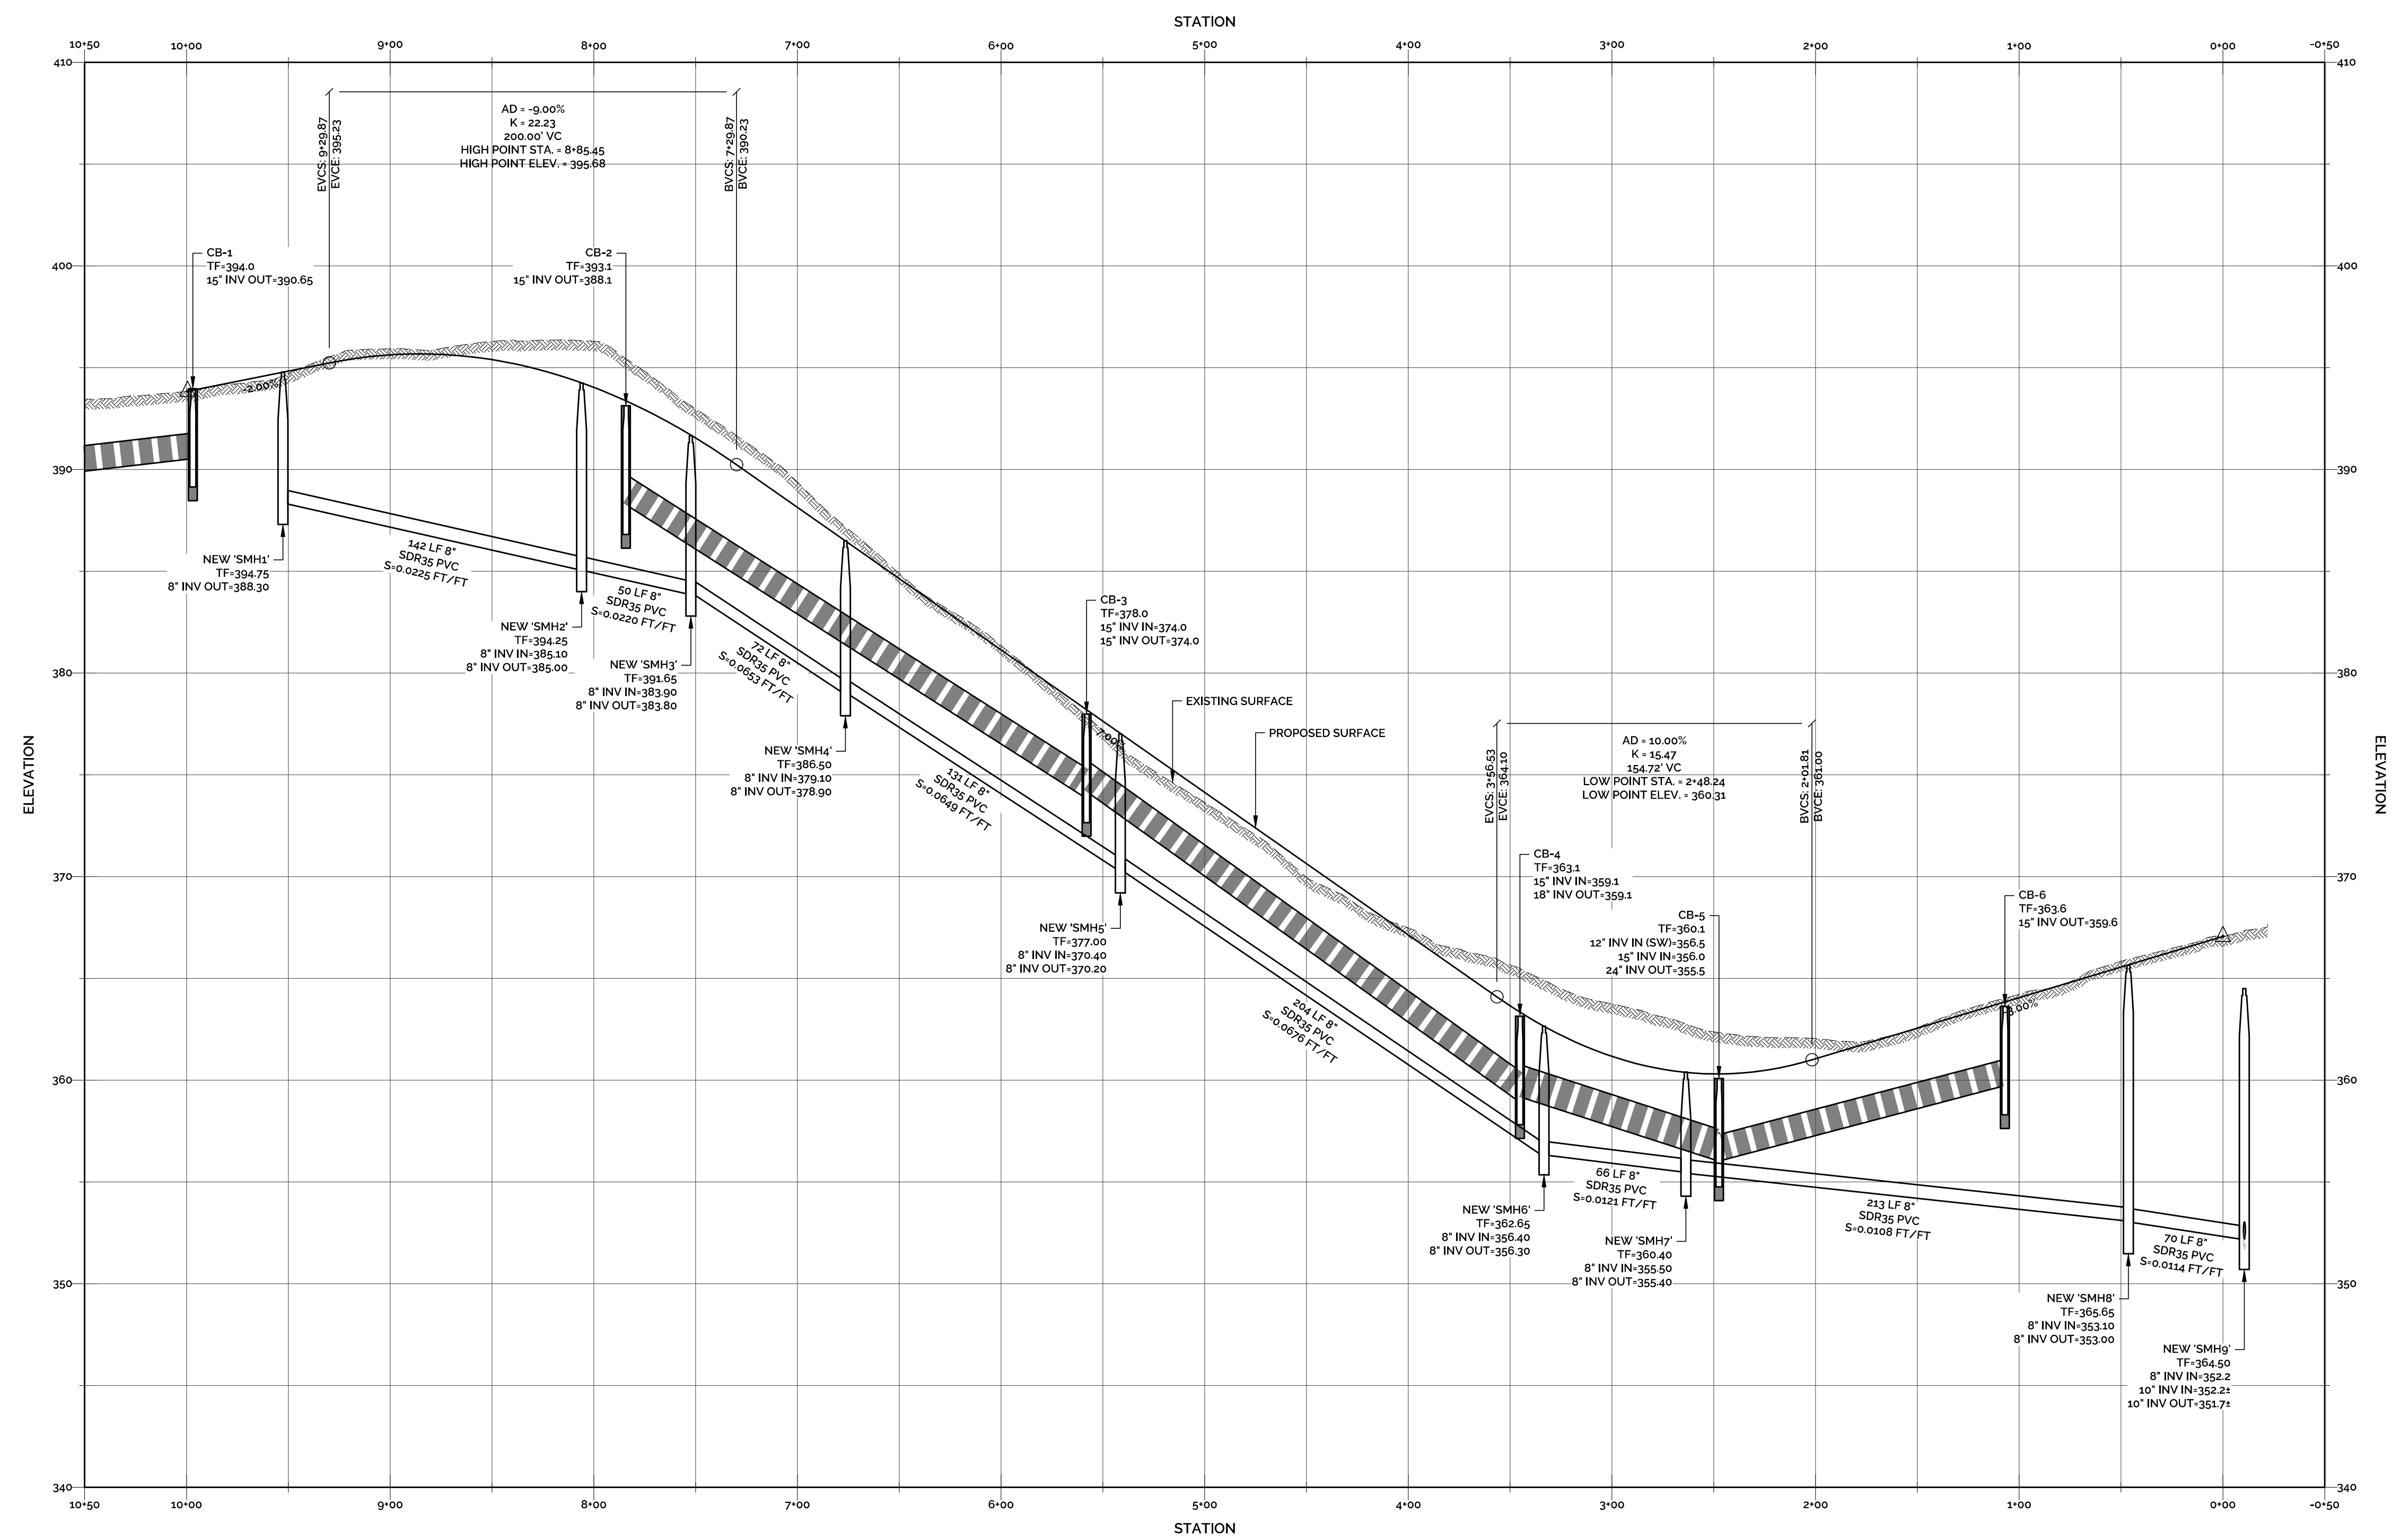

PROPOSED ROADWAY PROFILE  
SCALE: 1"=50' (HORIZONTAL); 1"=5' (VERTICAL)

REV.	DESCRIPTION OF REVISION	DATE	APPR.


**ROADWAY PLAN & PROFILE**  
**23-Lot Residential Resubdivision**  
PROPERTY ADDRESS:  
47 SHARP HILL ROAD, MONTVILLE, CT 06382  
PREPARED FOR:  
**MT KINEO BUILDERS, LLC**  
P.O. BOX 246, WEST MYSTIC, CT 06388

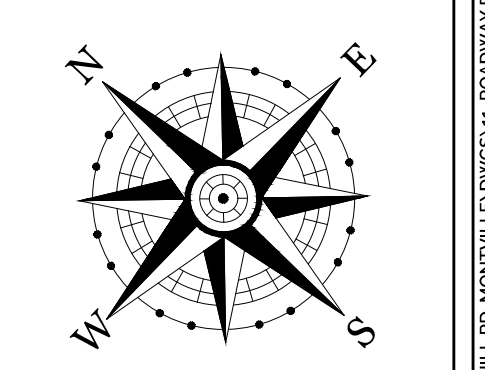

SCALE IN FEET  
0 25 50

PROJECT NO. 2025-0197	SCALE AS NOTED
DRAWN BY: SMH	DATE: 7/10/2025
CHECKED BY: SMM	DATE: 7/10/2025

DRAWING  
**RPP-1**

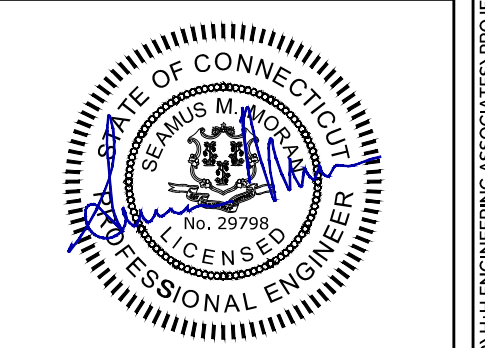

Z:\SHARPHILL\ENGINEERING ASSOCIATES\PROJECTS\2025\2025-0197 - MT KINEO BUILDERS - 47 SHARP HILL RD, MONTVILLE, CT\2025\11-ROADWAY PLAN & PROFILE\DWG\11-ROADWAY PLAN & PROFILE.DWG (Tab: 11-ROADWAY PLAN & PROFILE) Saved: 7/10/2025 4:00 PM Plotter: 7/10/2025 1:54 PM









