





Legend

- Project Parcels
- Abutting Parcels (100-Ft)
- 023-030-000, Single Family
- 023-031-000, Single Family
- 023-070-000, 2-4 Family
- 023-076-000, Industrial
- 023-077-000, 2-4 Family
- 023-078-000, Single Family
- 031-001-00A, Single Family
- 031-002-00A, Industrial
- 031-003-000, Vacant Industrial Land
- 031-003-001, Vacant Industrial Land
- 031-004-000, Industrial
- 031-005-000, Single Family
- 031-010-000, Commercial
- 031-011-000, Industrial
- 031-012-000, Single Family
- 031-014-000, Single Family
- 031-015-000, Single Family
- 031-016-000, Single Family
- 031-017-000, Single Family
- 031-019-000, Vacant Industrial Land
- 031-020-000, Mobile Home Park
- 031-021-000, 2-4 Family
- 031-022-000, Mobile Home Park
- 031-023-000, Single Family
- 031-034-000, 2-4 Family
- 031-035-000, Single Family
- 031-036-000, Single Family
- 031-037-000, 2-4 Family
- 031-038-000, Single Family
- 082-037-000, Vacant Industrial Land
- 082-046-000, Industrial

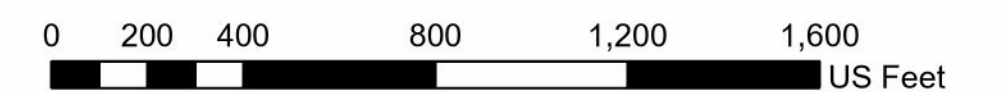

1 inch equals 400 feet

CLA Engineers, Inc. CIVIL • STRUCTURAL • SURVEYING		317 Main Street Norwich, Connecticut (860) 886-1986 Fax (860) 886-9165 e-mail: cla@claengineers.com	
No.	Date	Revision	Project No.
			CLA-7767F
RAND-WHITNEY REALTY, LLC			Project Engineer
PROPOSED TRAILER STORAGE 375 MAPLE AVENUE & ROUTE 163 MONTVILLE, CT			D.P.H.
100-Ft ABUTTERS & USES			Date:
			6/16/2025
			Sheet:
			No.

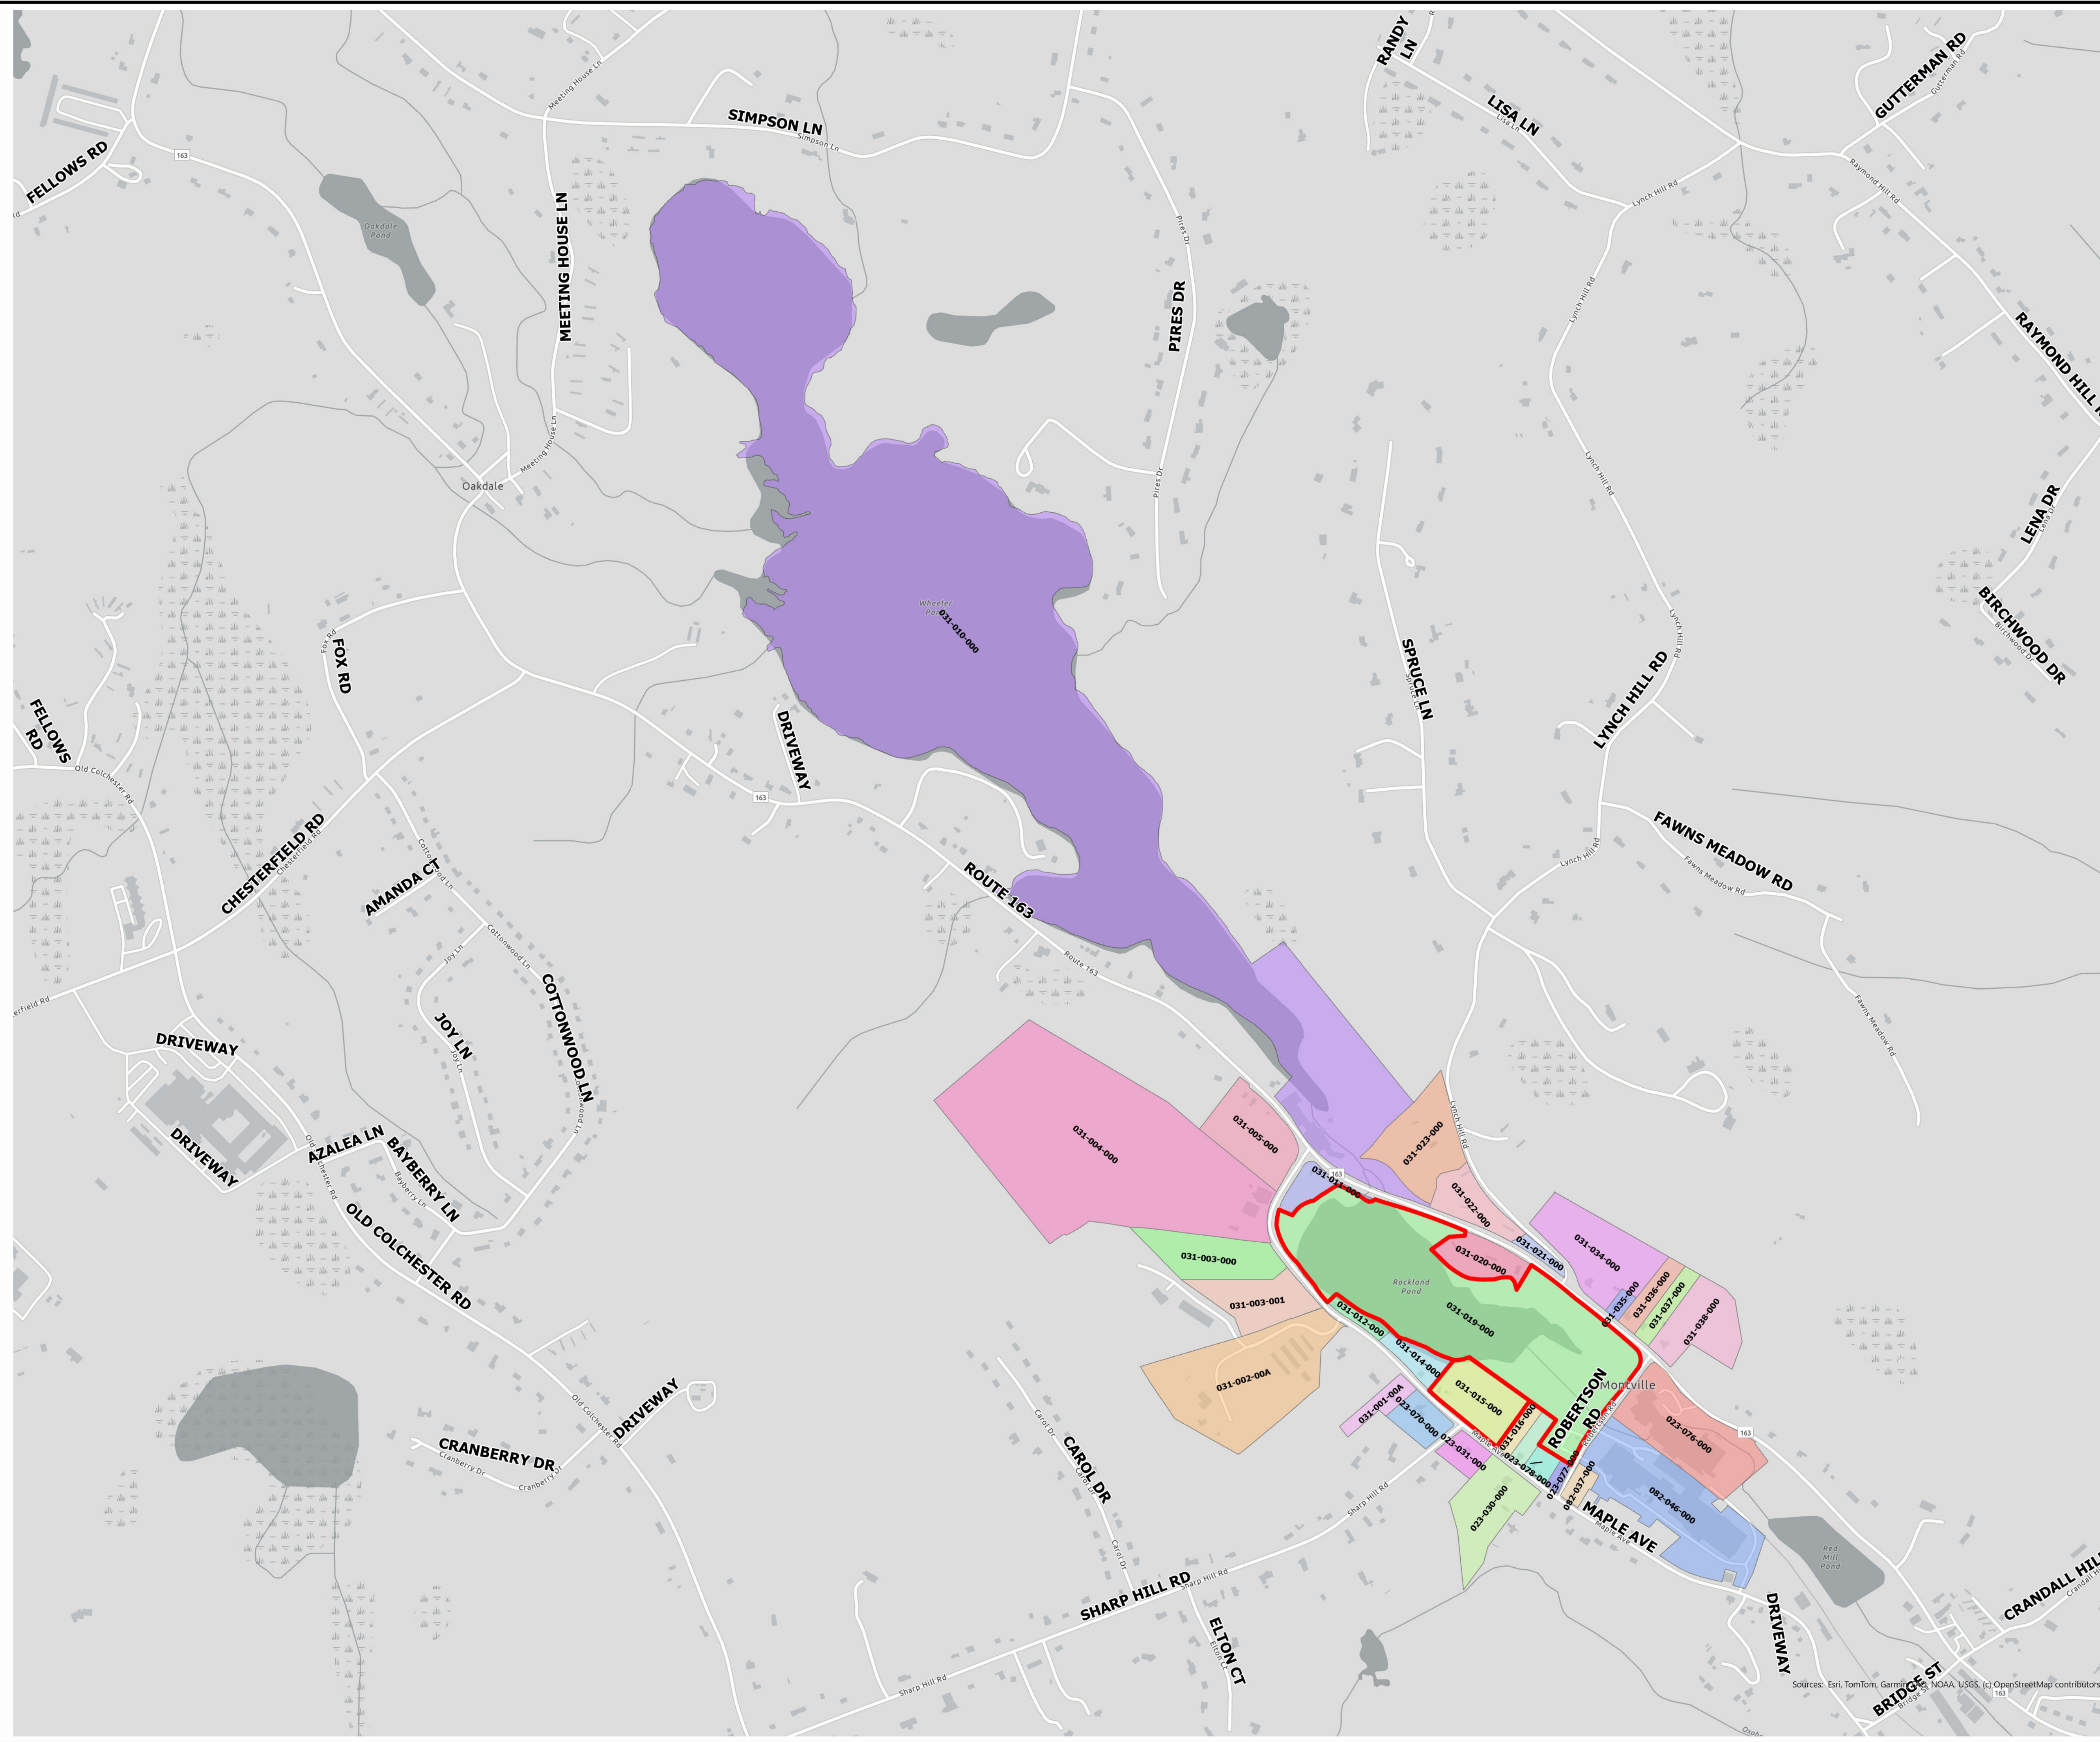

Sources: Esri, TomTom, Garmin, NOAA, USGS, (c) OpenStreetMap contributors