


MATCH LINE STA. 12+50 - SEE BELOW

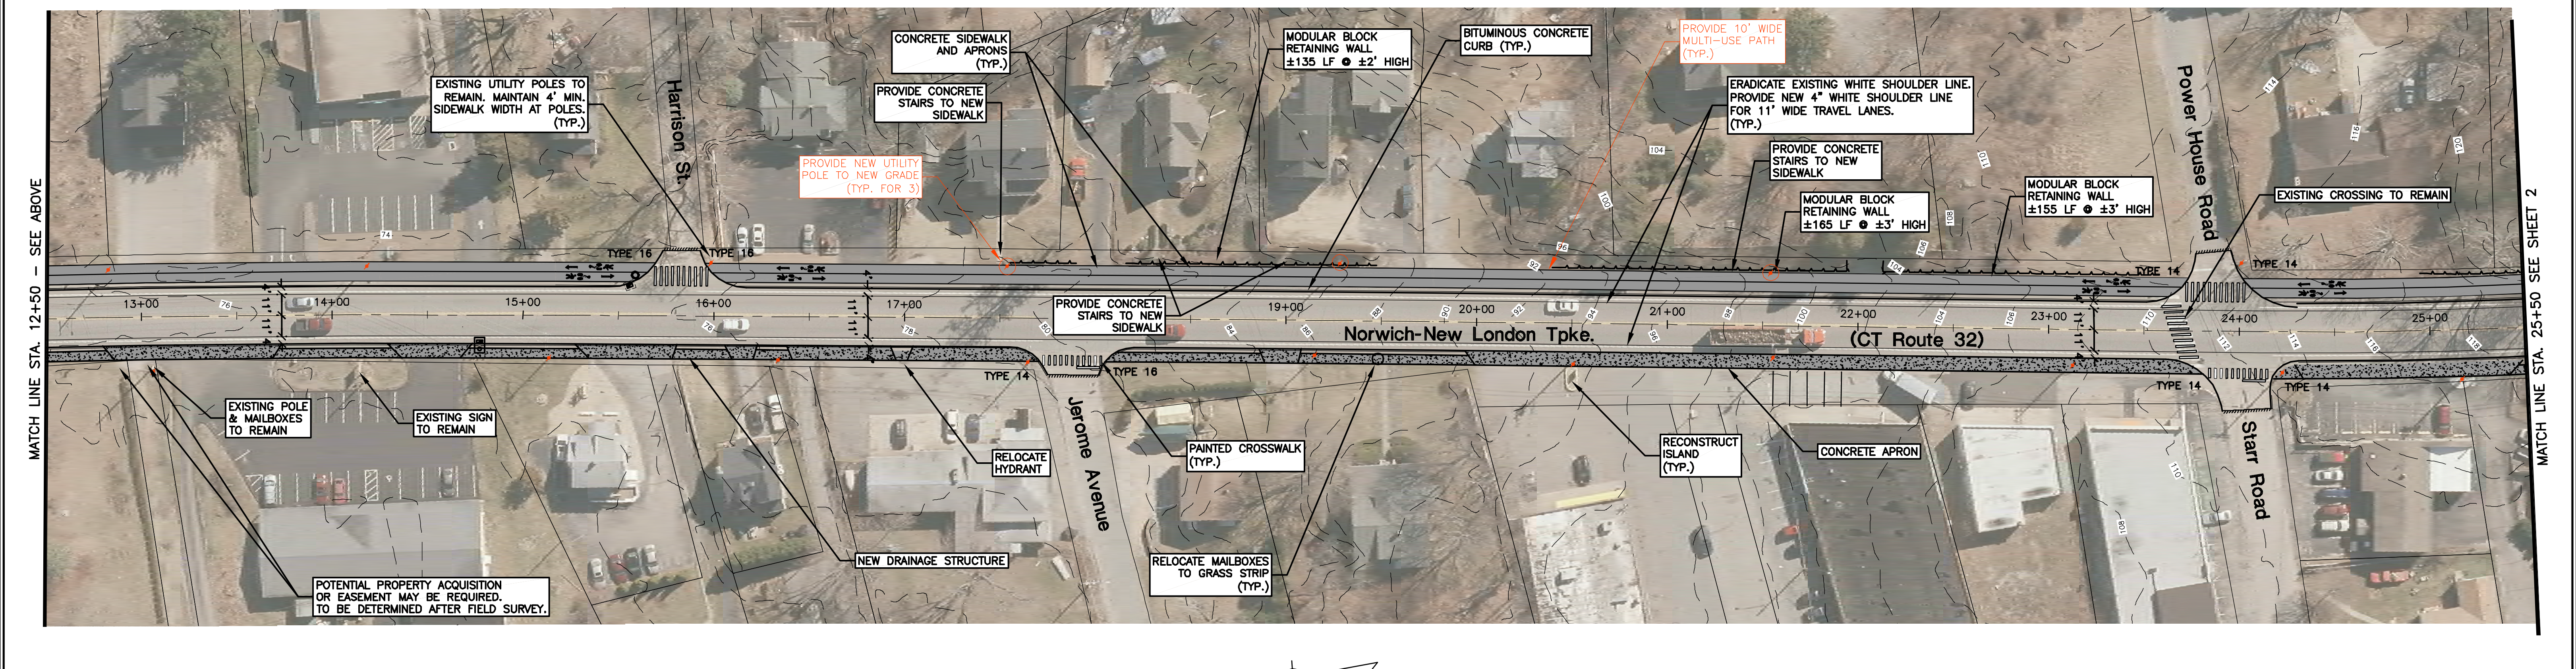


MATCH LINE STA. 12+50 - SEE ABOVE

MATCH LINE STA. 25+50 SEE SHEET 2

DATUM
 VERTICAL: NAVD83
 HORIZONTAL: NAD83 CT STATE PLANE

DATA SOURCE
 AERIAL BACKGROUND: 2016 CONNECTICUT ORTHOMAGERY
 CONTOURS: 2016 STATE OF CONNECTICUT LIDAR
 PROPERTY LINES: SCCOG / ASSESSORS MAPPING

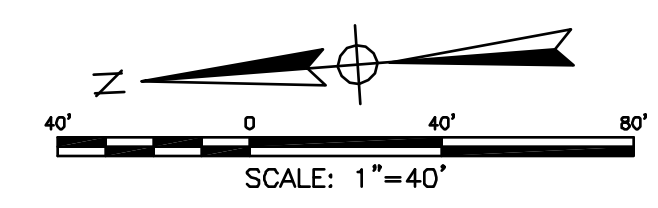

		CLA Engineers, Inc. CIVIL · STRUCTURAL · SURVEYING	
		317 Main Street Norwich, CT 06360 (860) 886-1986 Fax (860) 886-9165	
No.	DATE	REVISION	
2	6/20/2023	Misc. Revisions	Project No. CLA-6134G Project Engineer K.J.H. Date: 5/15/2023 Sheet No. 1
1	5/16/2023	Multi-Use Path End	
CONCEPTUAL FOR REVIEW ONLY		Town of Montville, Connecticut 310 Norwich-New London Tpk, Uncasville, CT 06382 Norwich-New London Turnpike Bicycle Path & Sidewalk Extension Plan of Improvements - REDESIGN	

M:\6000\6300\6314G SCCOG Trans. Alternatives Grant\Drawings\6314G - Montville LOTCP Route 32 - REDESIGN REV 2.dwg