


Southern New England Modular Living, LLC 860-537-4669

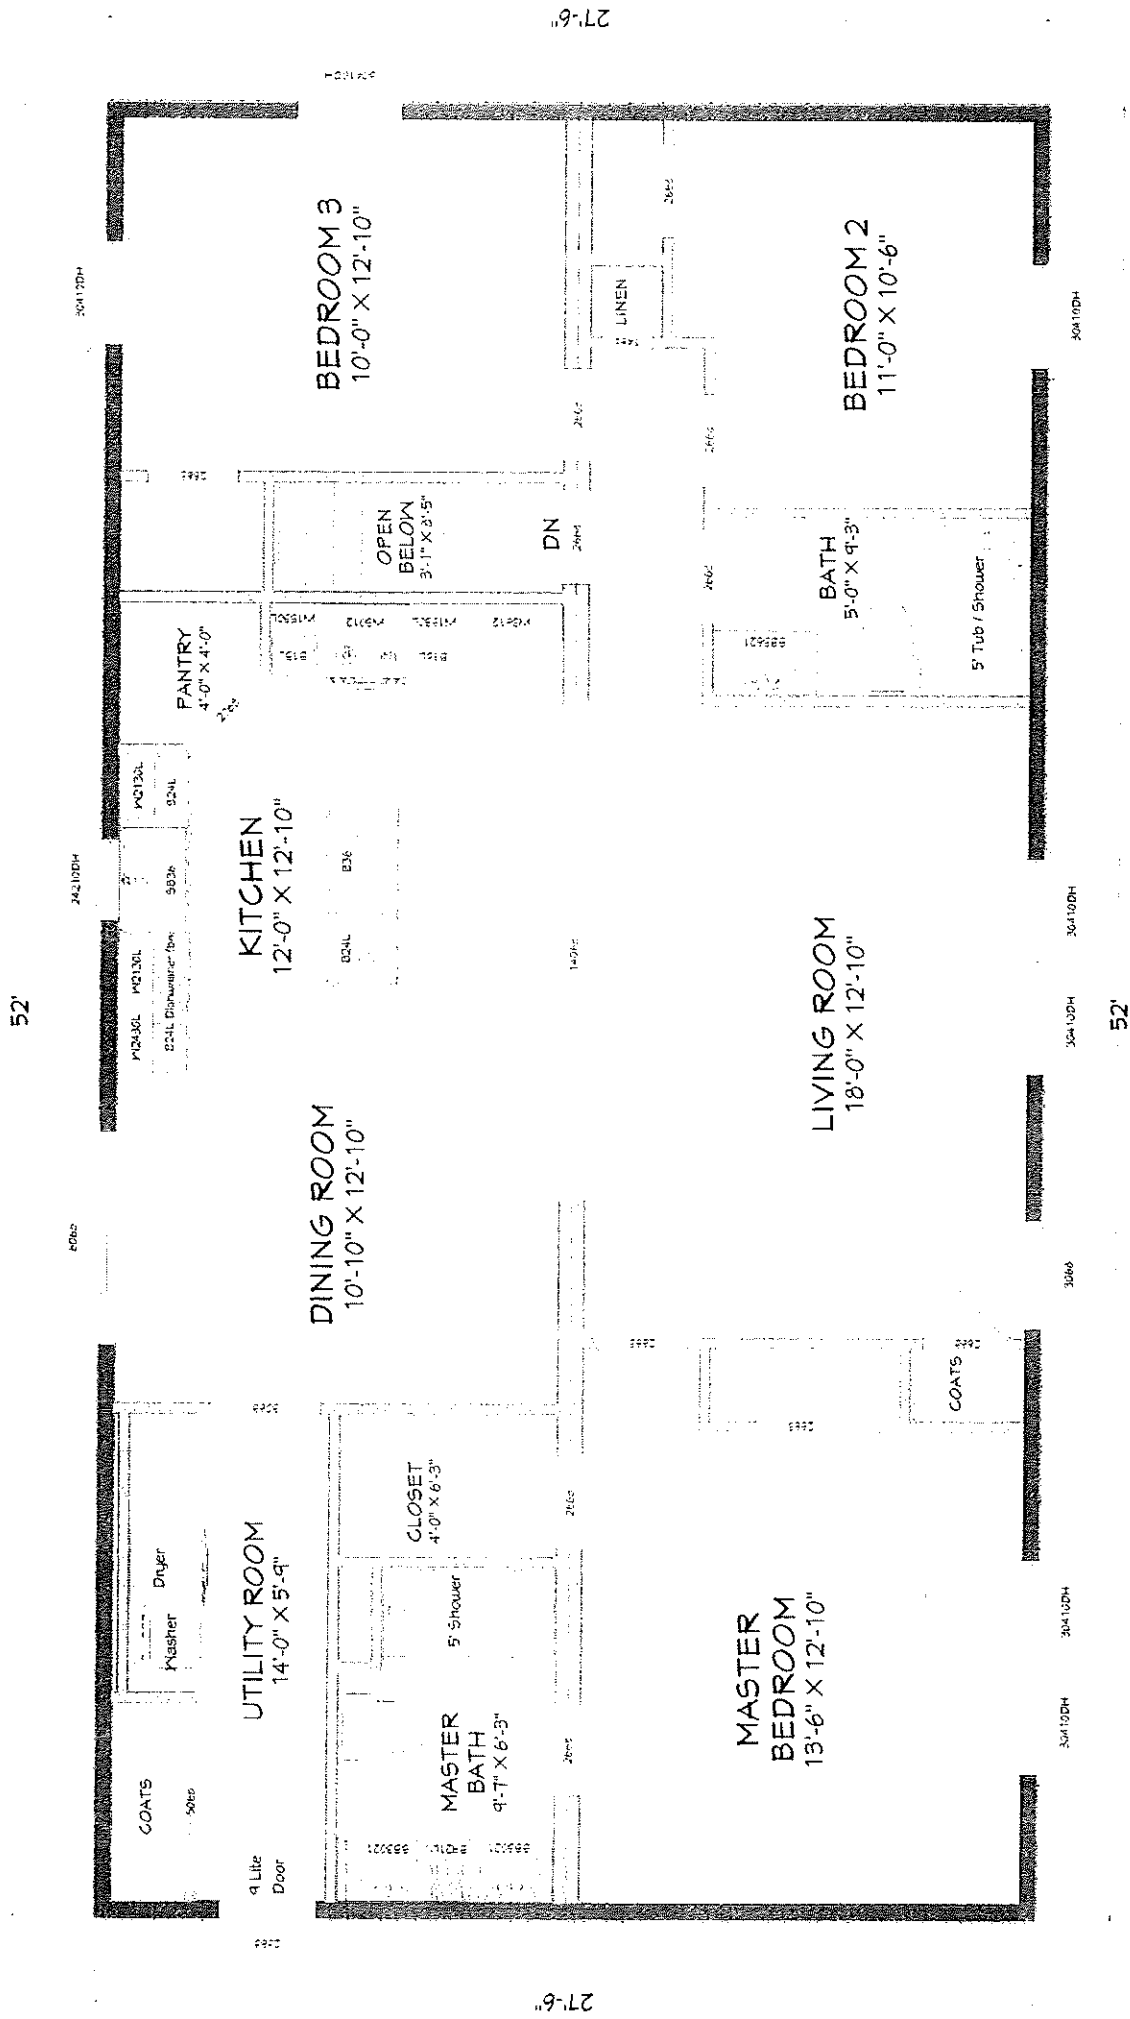

Stoney Brook Ranch - 1,430 square feet